


1. INSTALL SIGNS AS SHOWN ON THIS PLAN AND AS SHOWN ON STANDARD CONSTRUCTION DRAWING MT-95.41M. COVER EXISTING SIGNS THAT CONFLICT AS DIRECTED BY THE ENGINEER AND REMOVE EXISTING PAVEMENT MARKINGS THAT CONFLICT AS DIRECTED BY THE ENGINEER.
2. MAINTAIN ONE-WAY TRAFFIC IN ONE LANE ON NEW PAVEMENT AND WIDENED PAVEMENT BY THE USE OF STRIPING AND DRUMS AS SHOWN ON PLAN.
3. ALL DRUMS AS SHOWN ON PLANS AND AS DIRECTED BY THE ENGINEER MUST BE PROVIDED AND MAINTAINED DURING CONSTRUCTION BY THE CONTRACTOR AND ACCESS TO ALL PROPERTIES AND CROSS ROADS MUST BE PROVIDED AT ALL TIMES DURING CONSTRUCTION. SHORT TIME LANE CLOSURE SHALL BE HANDLED WITH THE USE OF FLAGGER AS DIRECTED BY THE ENGINEER.
4. COMPLETE WEST HALF OF DECK, ABUTMENTS, APPROACH SLABS PAVEMENT CONSTRUCTION, PAVEMENT WIDENING AND DRIVES.

PHASE III CONSTRUCTION (NOT SHOWN)

1. COMPLETE FINAL PAVEMENT MARKING ITEMS, SIGNS AND REMOVE TEMPORARY SIGNS.
2. OPEN BRIDGE FOR TWO WAY TRAFFIC.

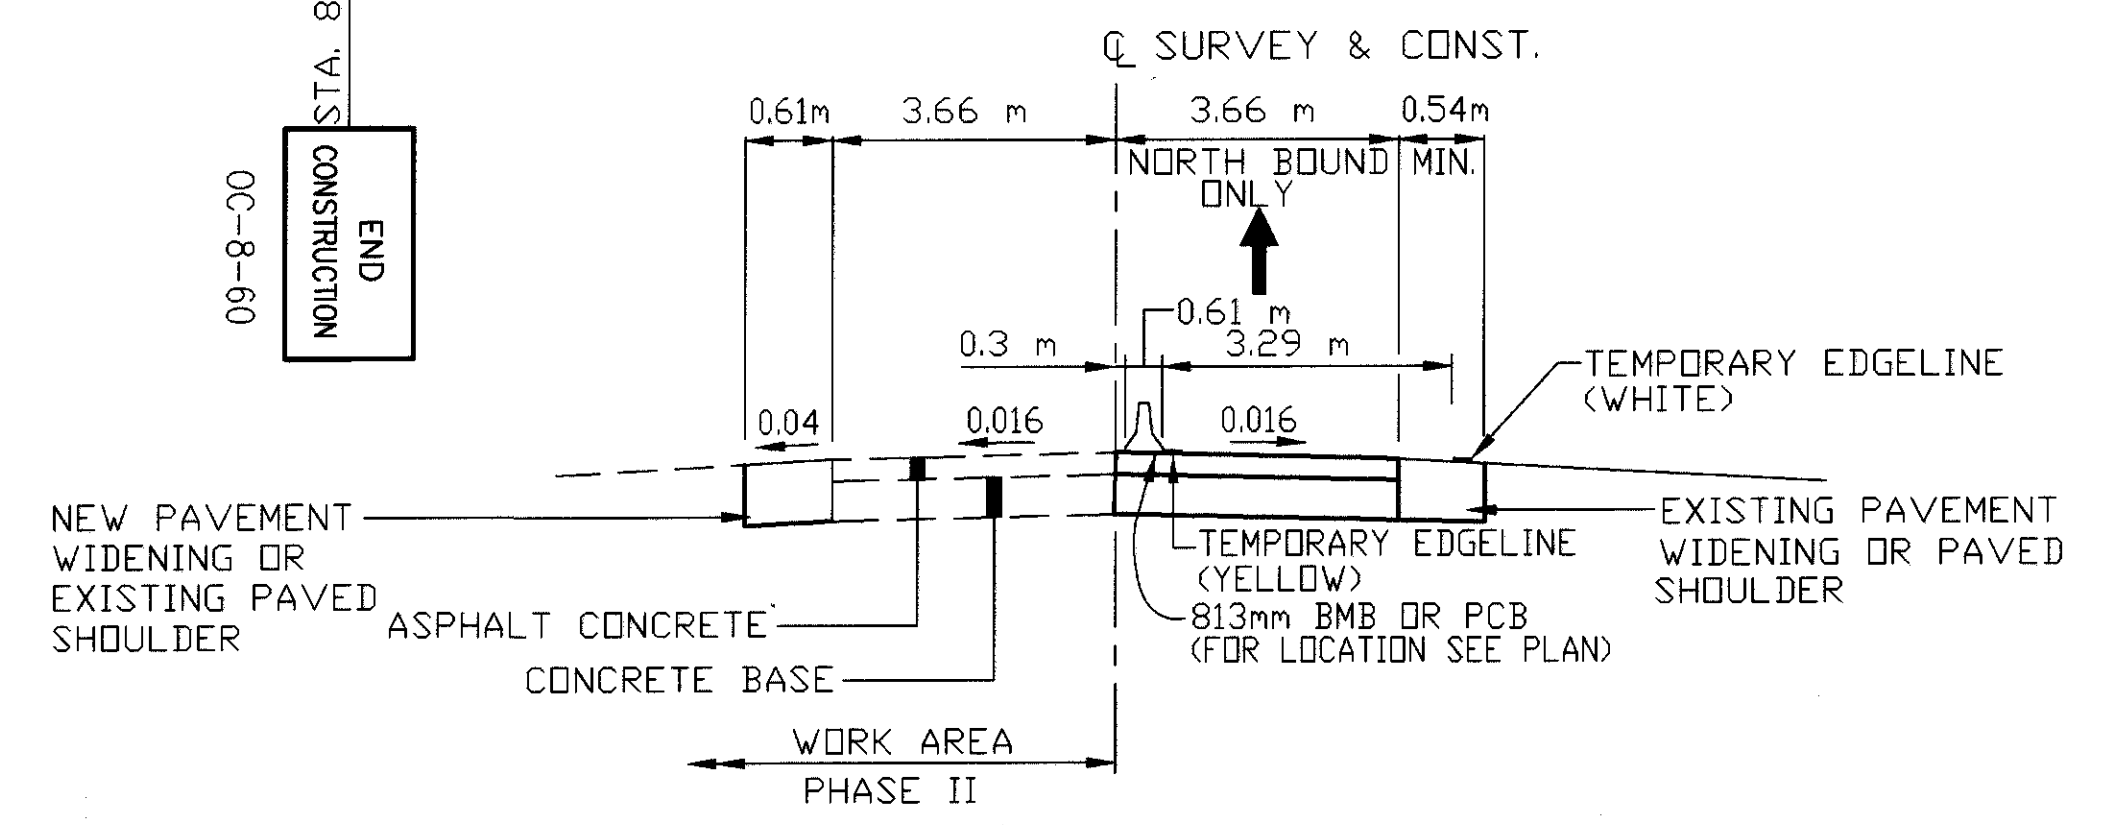

SECTION B-B

528MDT2