


**PLAN**

**NOTES:**

1. ALL DIMENSIONS ARE GIVEN IN MILLIMETERS AND ALL STATIONS AND ELEVATIONS ARE GIVEN IN METERS.
2. EARTHWORK LIMITS SHOWN ARE APPROXIMATE ACTUAL SLOPES SHALL CONFORM TO PLAN CROSS-SECTIONS.

**LEGEND:**

EXIST.	EXISTING
HW	HIGHEST KNOWN WATER
HW	HEADWATER
NW	NORMAL WATER
EL.	ELEVATION
YR	YEAR
ASPH.	ASPHALT
TYP.	TYPICAL

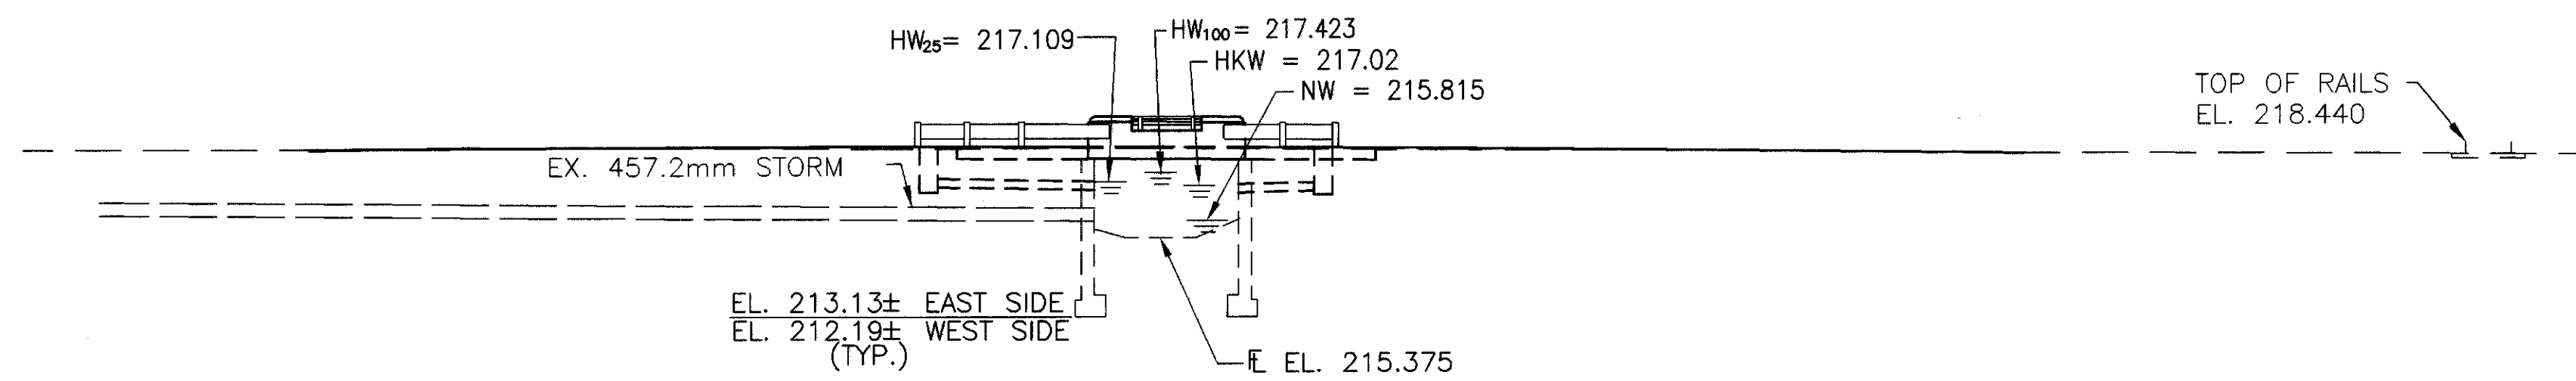

**ELEVATION**