



**FRAMING PLAN**

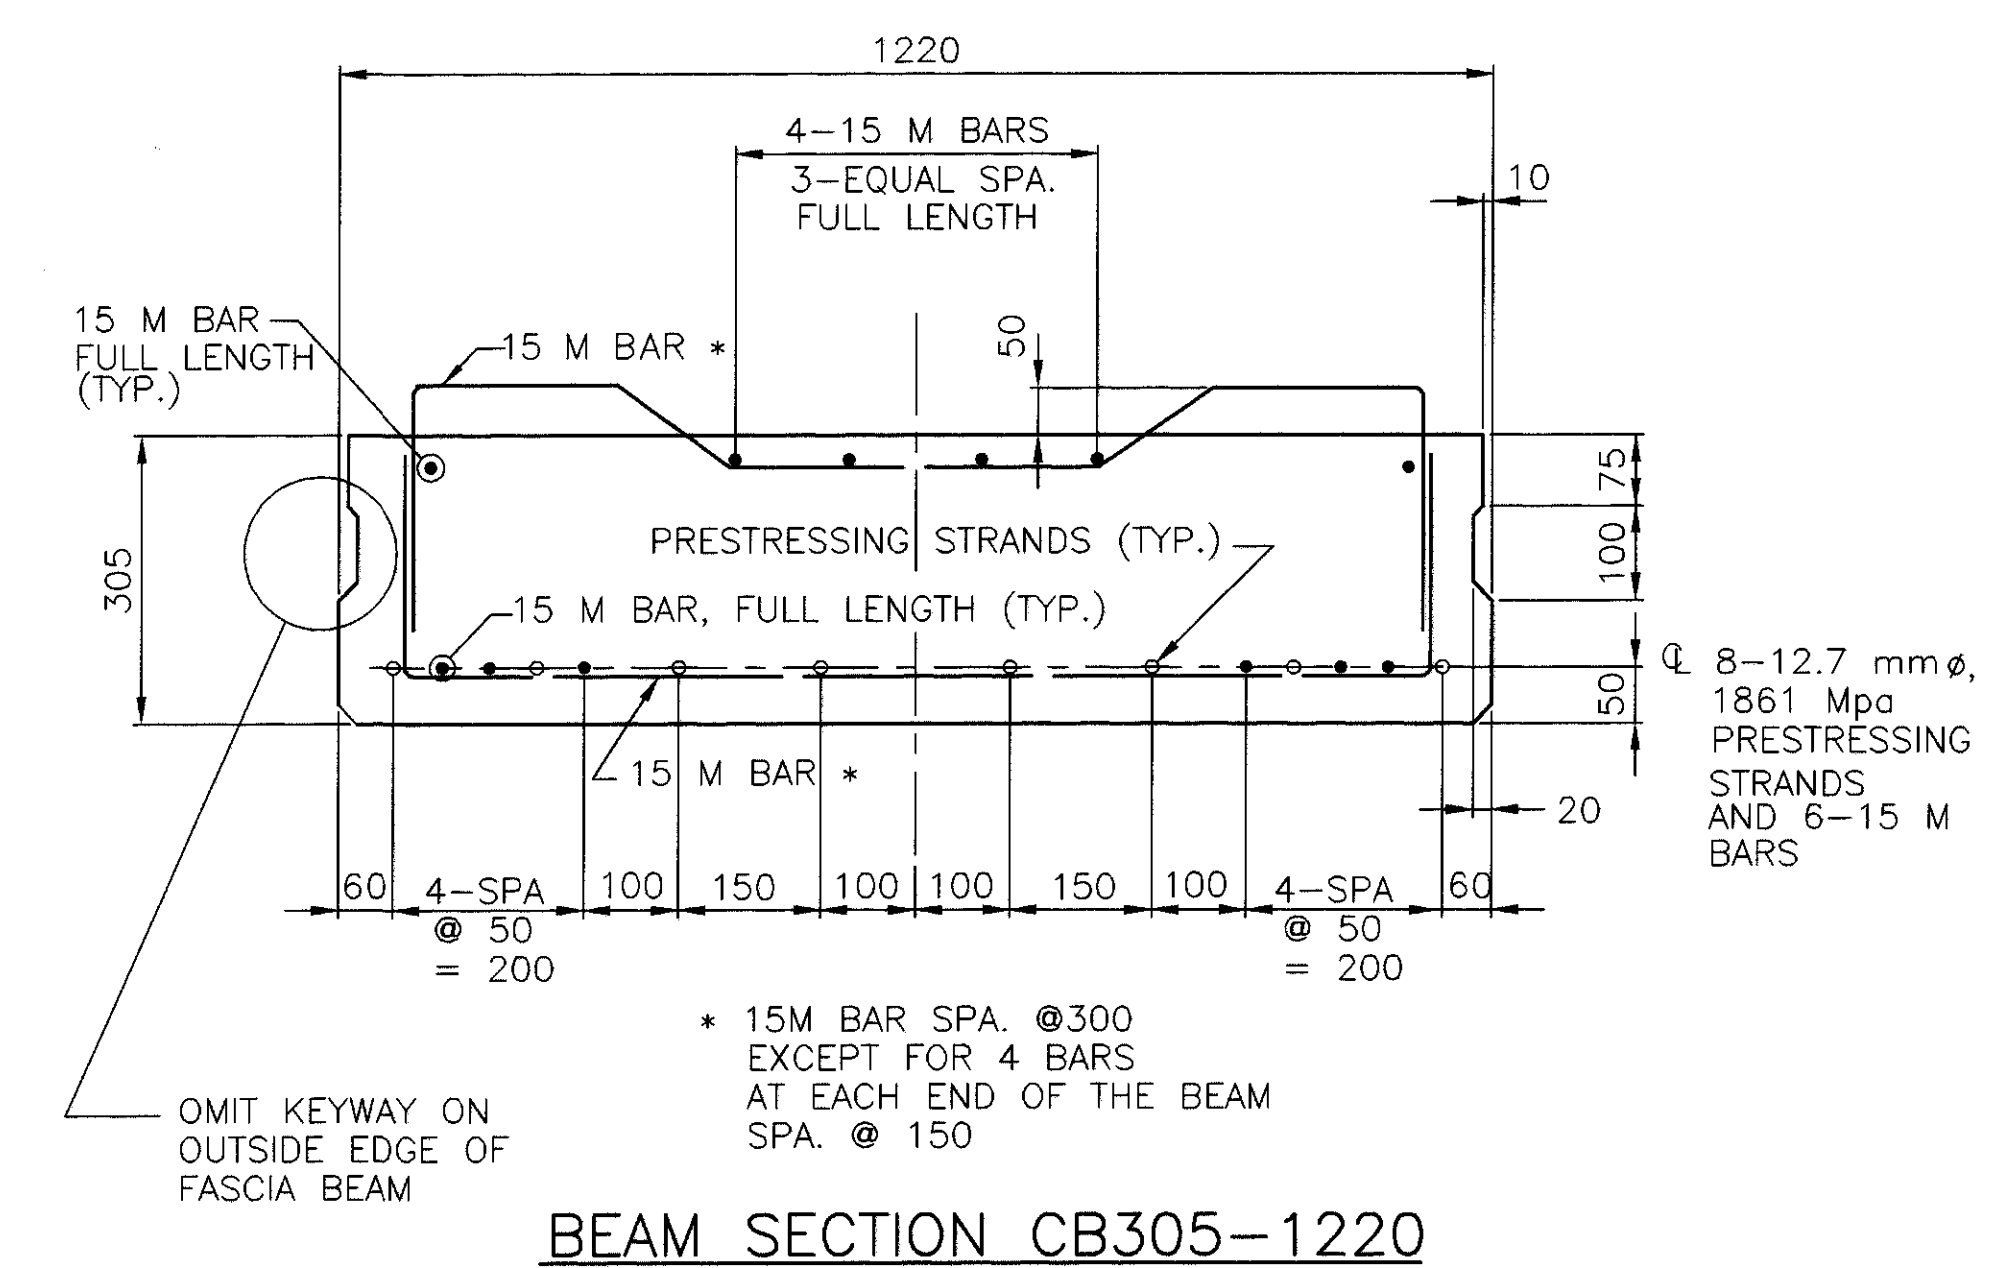


**BEAM SECTION CB305-1220**


SHEAR KEYS SHALL BE NON-SHRINK EPOXY MORTAR AS PER CMS 705.20 AND MORTARED ON A SLOPE BETWEEN THE TOP EDGES OF THE ADJACENT BEAMS WHERE VERTICAL OFFSET (WITHIN TOLERANCE) OCCURS

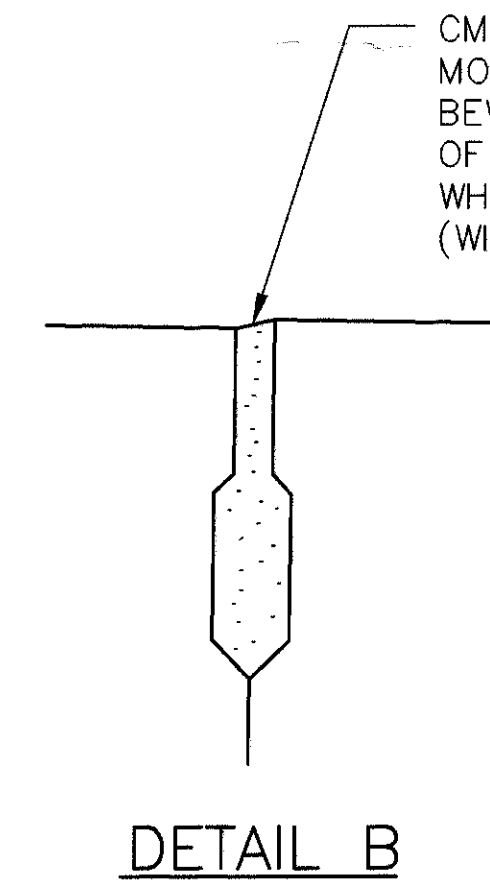

**DETAIL B**

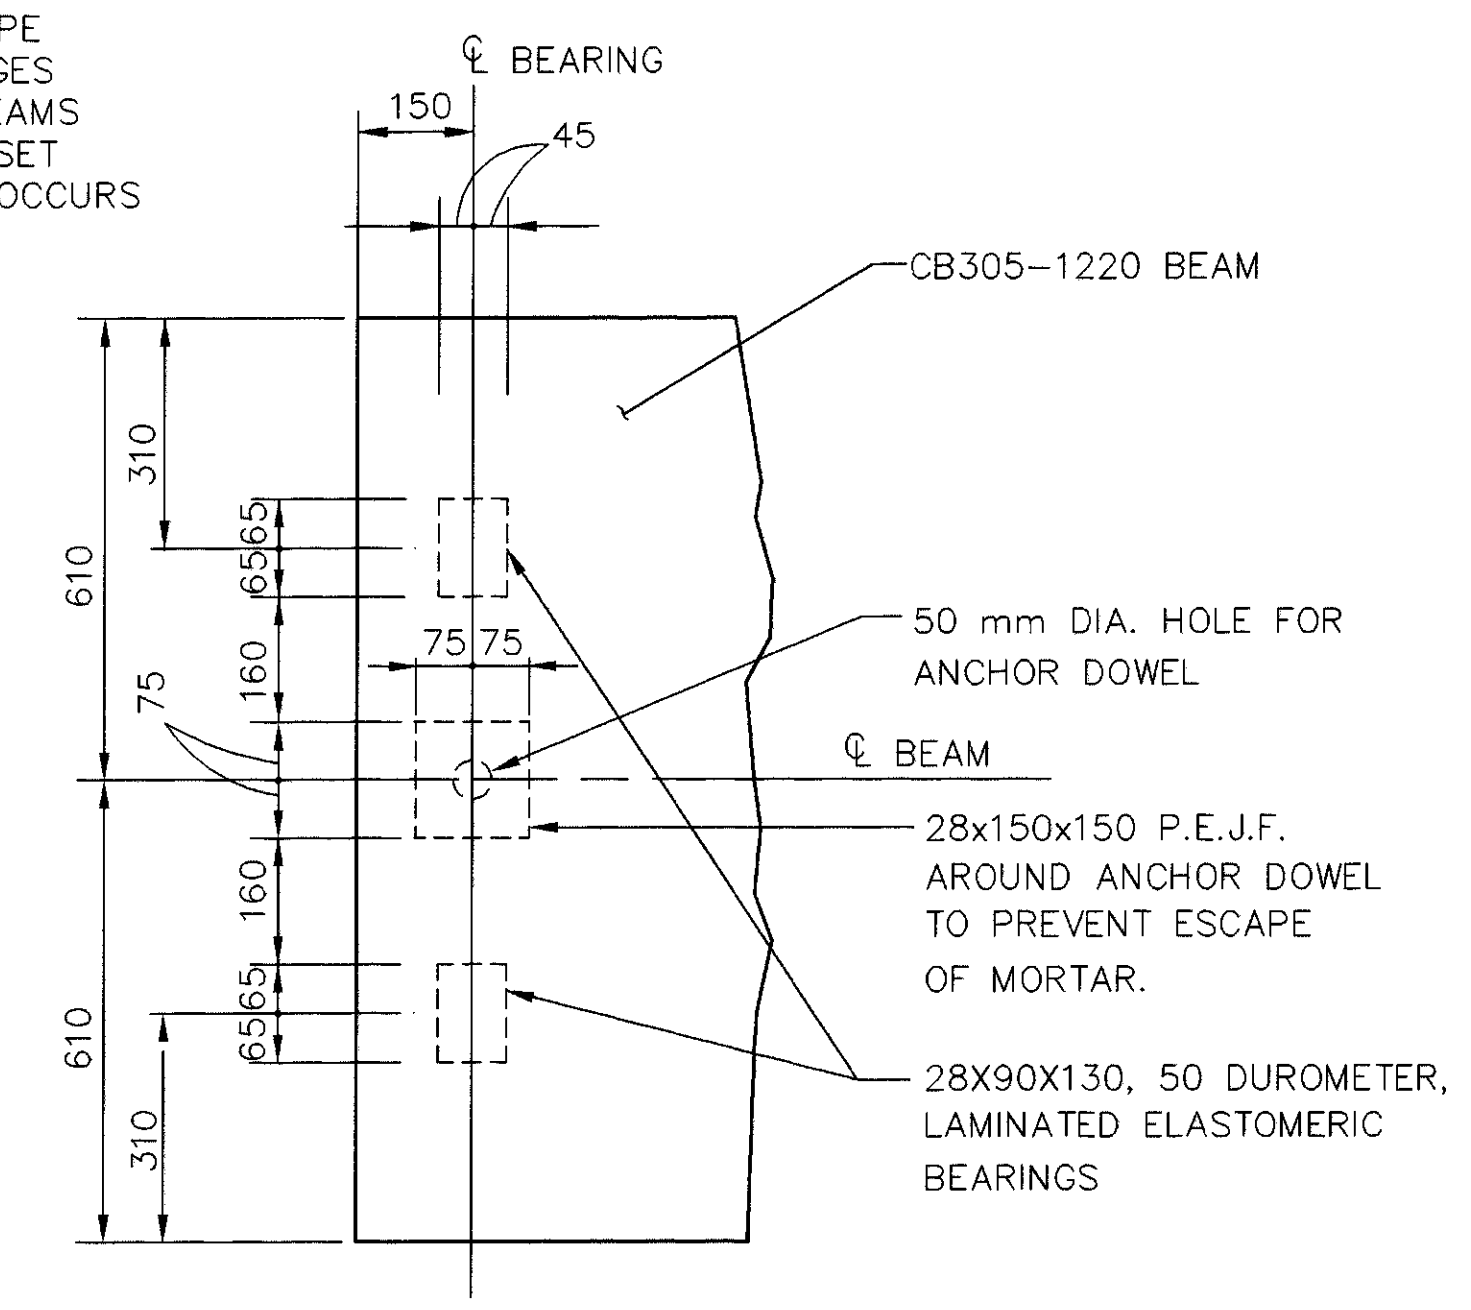


**BEAM END DETAIL**

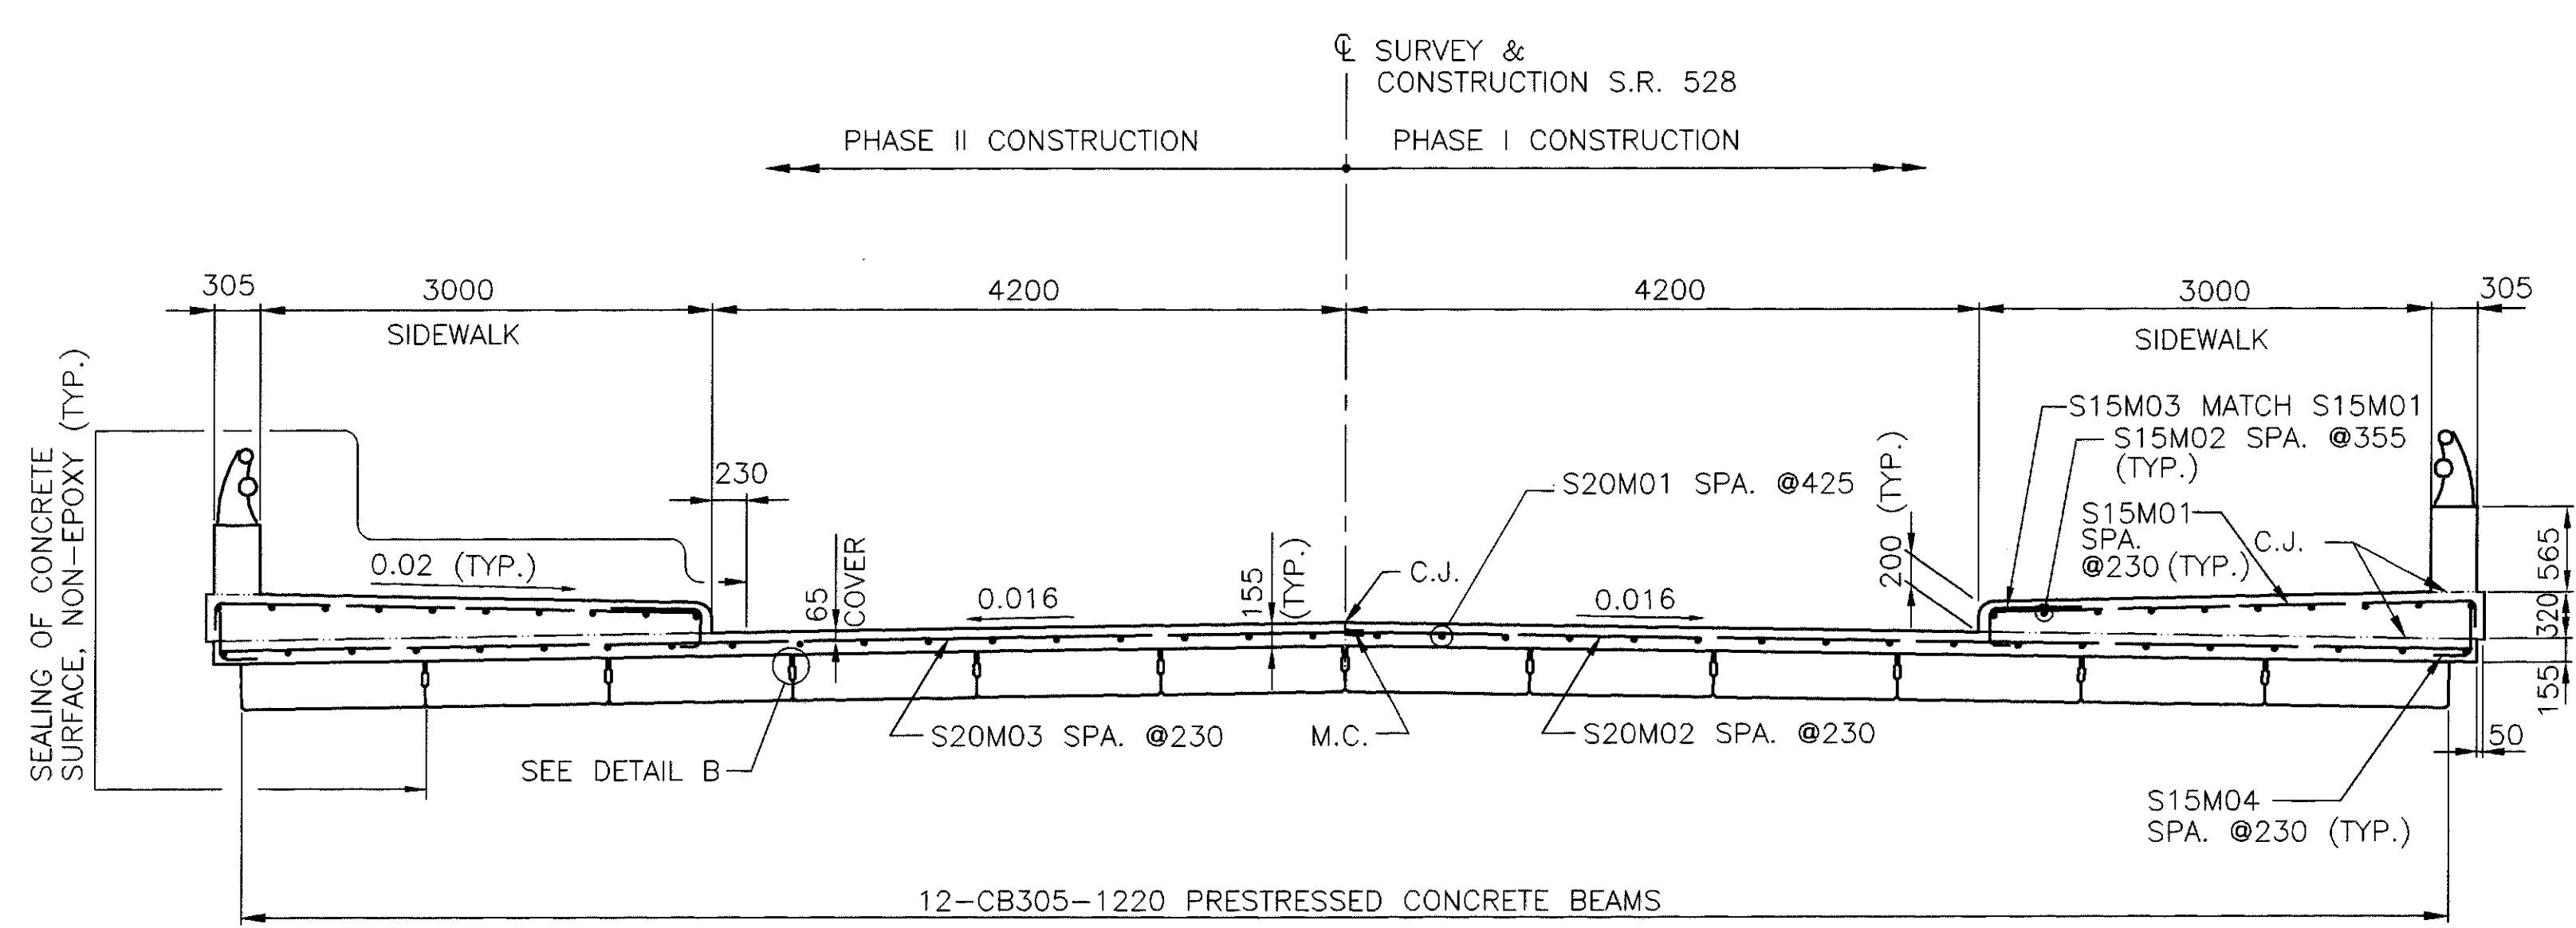

**TYPICAL SECTION**

**NOTES:**

1. ALL DIMENSIONS ARE GIVEN IN MILLIMETERS AND ALL STATIONS AND ELEVATIONS ARE GIVEN IN METERS.
2. SEE STD. DWG. PSBD-1-93M FOR MORE DETAIL.
3. FOR RAILING REINFORCEMENT, SEE SHEET 10/12

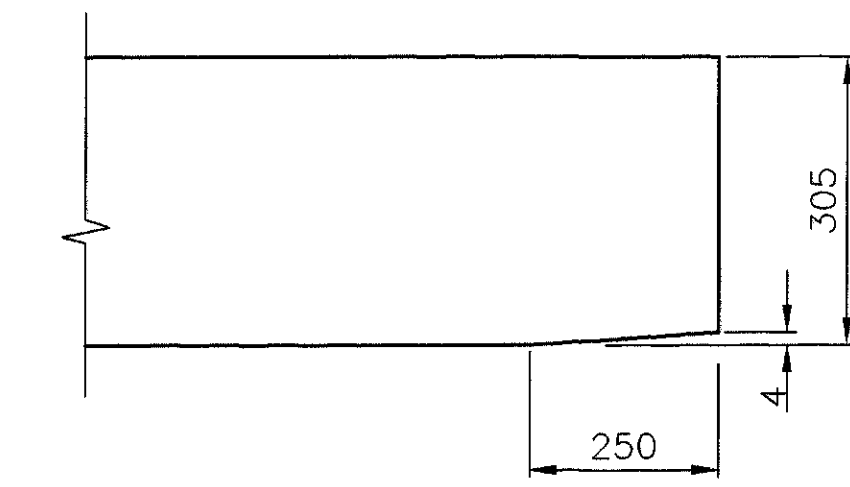

**BEAM BOTTOM DETAIL (AT FORWARD ABUTMENT END ONLY)**