

01-1-1

STATE OF OHIO
DEPARTMENT OF TRANSPORTATION

IX-1A72(1)

LAK - 535 - 0.42
HIGH STREET / WATER STREET
IX-1A72(1)
OHIO
FEDERAL PROJECT

225

DESIGN DESIGNATION

CURRENT A.D.T. (1986) = 5260
DESIGN YEAR A.D.T. (2005) = 7520
D.H.V. = 752
D = 50/50
T = 7.2%
V = 40 MPH

LAK - 535 - 0.42
HIGH STREET / WATER STREET
VILLAGE OF FAIRPORT HARBOR
LAKE COUNTY

CONVENTIONAL SIGNS

CORPORATION LINE
LOT & TRACT LINE
RELOCATED CENTER LINE
EXISTING R/W CENTER LINE
TREES STUMPS (TO BE REMOVED)
UTILITY POLES: TELEPHONE, POWER, LIGHT
CONSTRUCTION LIMITS
PROPOSED RIGHT-OF-WAY R/W
EXISTING RIGHT-OF-WAY R/W
PROPERTY LINE
FENCE LINE
RAILROAD (EXISTING) (PROPOSED)
GUARDRAIL (EXISTING) (PROPOSED)
TEMPORARY EASEMENT

INDEX OF SHEETS

Table listing sheet numbers and titles such as TITLE SHEET, SCHEMATIC PLAN, TYPICAL SECTIONS, MAINTENANCE OF TRAFFIC, etc.

LINE DATA


HIGH STREET/WATER STREET
BEGIN PROJECT STA. 40+45.28
SUSPEND PROJECT STA. 73+78.15
RESUME PROJECT STA. 74+13.31
END PROJECT STA. 128+13.31
LENGTH OF PROJECT = 3332.87 L.F. OR 1.654 MI.
ADD FOR WORK: SECOND STREET STA. 0+14.50 TO STA. 5+51.50 = 537.00 L.F.
HIGH STREET/WATER STREET STA. 40+39.00 TO STA. 40+45.28 = 6.28 L.F.
STA. 128+13.31 TO STA. 129+00.00 = 86.69 L.F.
STORM SEWER OUTLET STA. 105+66.40 TO STA. 5+93 TO STA. 9+73 = 380.00 L.F.
9742.84 L.F. OR 1.845 MI.

PLANS PREPARED BY:
COLPETZER WOODS CONSULTANTS INC.
CONSULTING ENGINEERS AND SURVEYORS
9470 MENTOR AVENUE
MENTOR, OHIO 44060

JOHN A. ADAMS
REGISTERED ENGINEER No. 31141

03490

PROJECT: LAK-535-0.42 HIGH STREET / WATER STREET
DATE OF LETTING: 198 CONTRACT No.

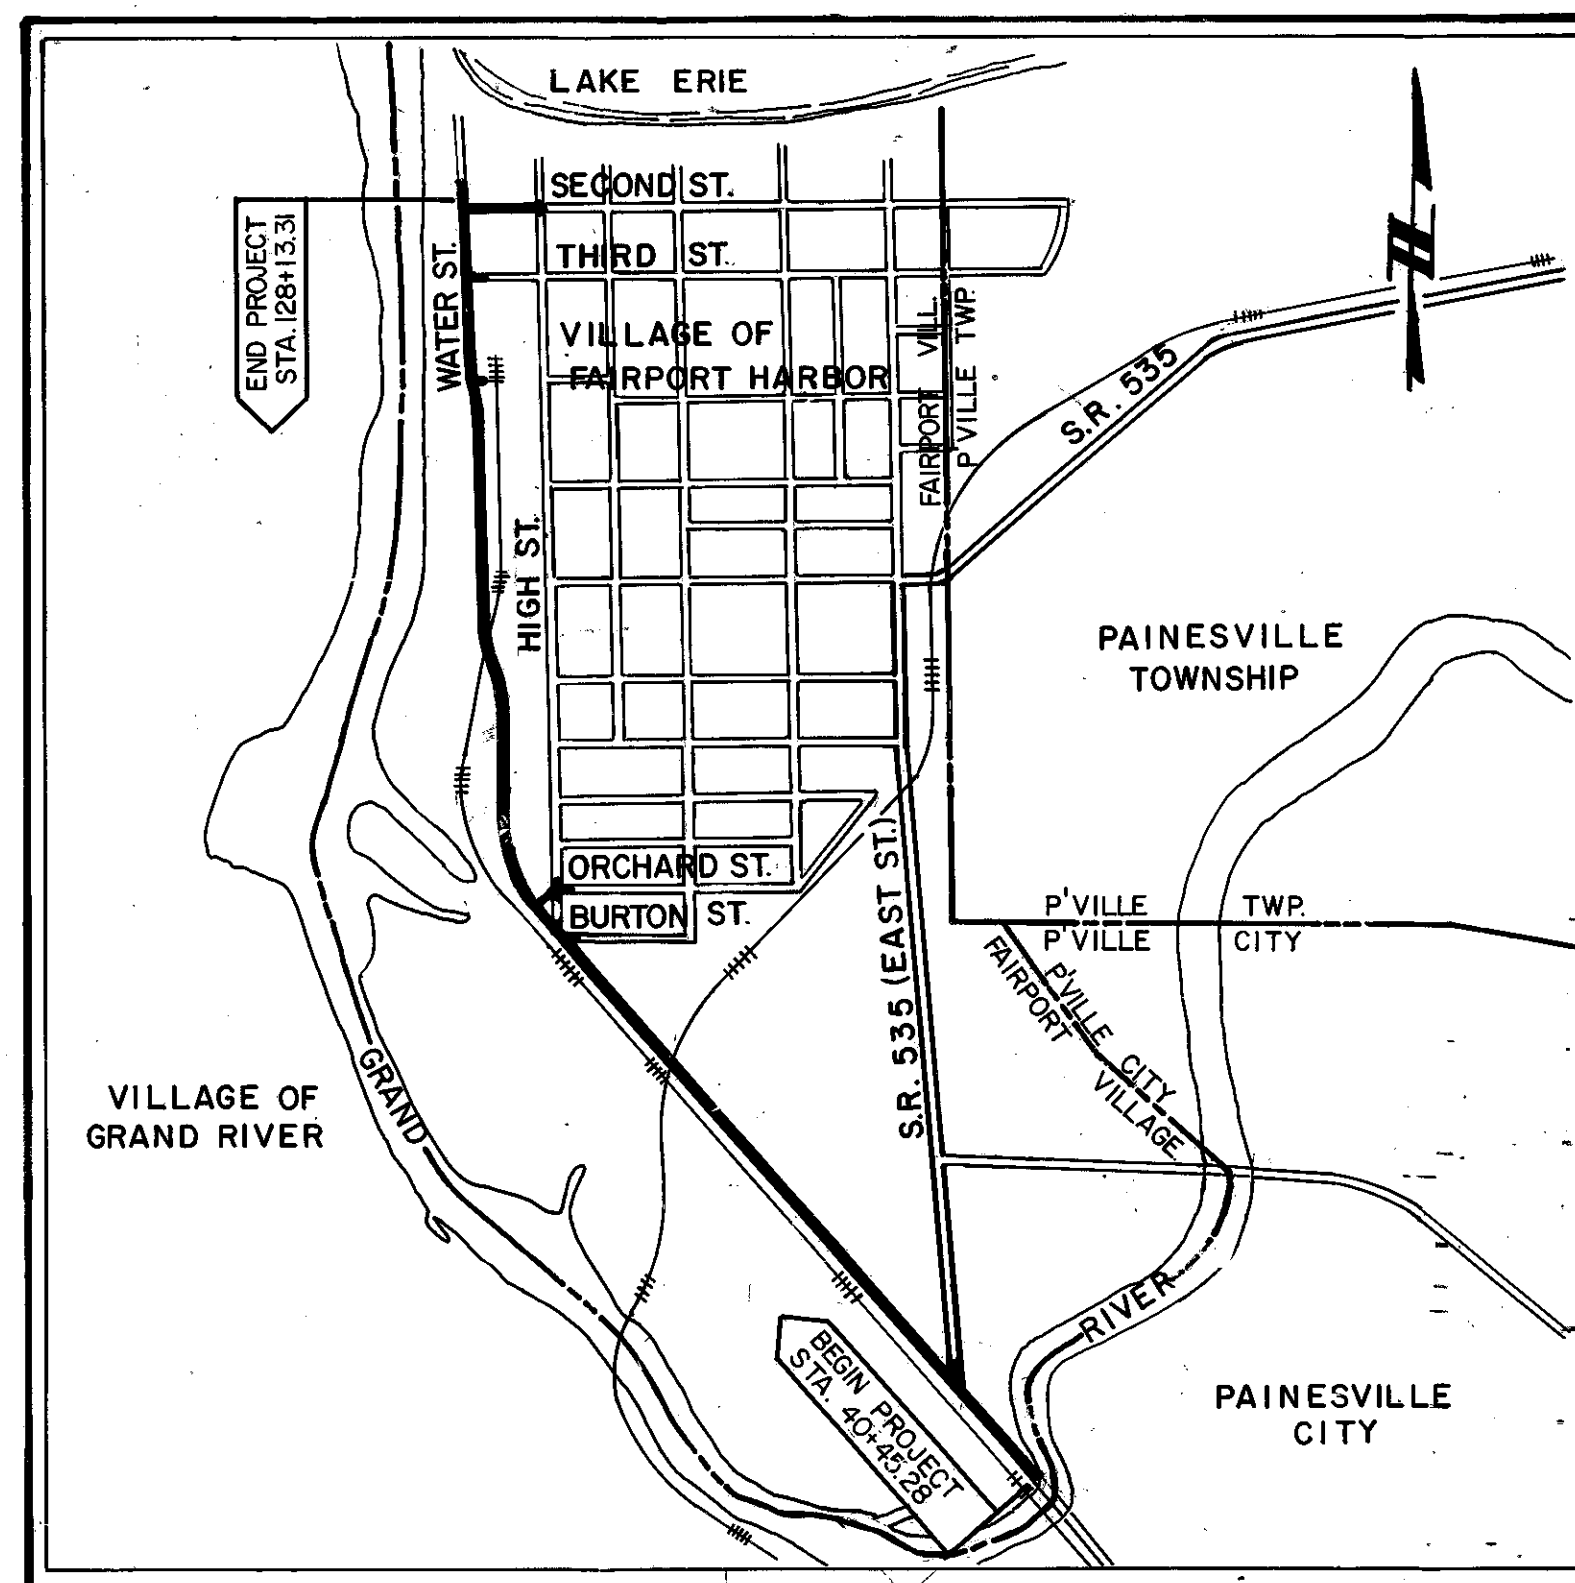

LOCATION MAP

SCALE 0 1250 2500

PORTION TO BE IMPROVED
STATE ROUTE
VILLAGE STREETS
SCALES

PLAN
PROFILE - HORIZONTAL VERTICAL
CROSS-SECTION: HORIZONTAL VERTICAL

UNDERGROUND UTILITIES
48 HOURS
BEFORE YOU DIG
CALL 800-362-2764 (TOLL FREE)
OHIO UTILITIES PROTECTION SERVICE
NON-MEMBERS MUST BE CALLED DIRECT

SUPPLEMENTAL SPECIFICATIONS table with columns for specification number and date.

SUPPLEMENTAL PRINTS OF STANDARD CONSTRUCTION DRAWINGS table listing drawing codes and dates.

1985 SPECIFICATIONS

THE STANDARD SPECIFICATIONS OF THE STATE OF OHIO, DEPARTMENT OF TRANSPORTATION, INCLUDING CHANGES AND SUPPLEMENTAL SPECIFICATIONS LISTED IN THE PROPOSAL, SHALL GOVERN THIS IMPROVEMENT.

I HEREBY APPROVE THESE PLANS AND DECLARE THAT THE MAKING OF THIS IMPROVEMENT WILL REQUIRE THE PART TIME CLOSING OF THE HIGHWAY TO TRAFFIC, AS NOTED ON SHEET 9, DURING WHICH TIME DETOURS WILL BE PROVIDED AS SHOWN HEREON. PROVISIONS FOR THE MAINTENANCE AND SAFETY OF TRAFFIC WILL BE AS SET FORTH ON THE PLANS AND ESTIMATES.

APPROVED [Signature]
DATE 4-27-84
MAYOR, VILLAGE OF FAIRPORT HARBOR

APPROVED [Signature] P.E.
DATE 5-2-84
LAKE COUNTY ENGINEER

APPROVED [Signature]
DATE 4-8-85
DISTRICT DEPUTY DIRECTOR OF TRANSPORTATION

APPROVED [Signature]
DATE 1-24-86
ENGINEER, BUREAU OF BRIDGES AND STRUCTURAL DESIGN

APPROVED [Signature]
DATE 3-31-86
CHIEF ENGINEER, PLANNING AND DESIGN

APPROVED [Signature]
DATE 3-31-86
DIRECTOR, DEPARTMENT OF TRANSPORTATION

DEPARTMENT OF TRANSPORTATION
FEDERAL HIGHWAY ADMINISTRATION
APPROVED:
DIVISION ADMINISTRATOR DATE