
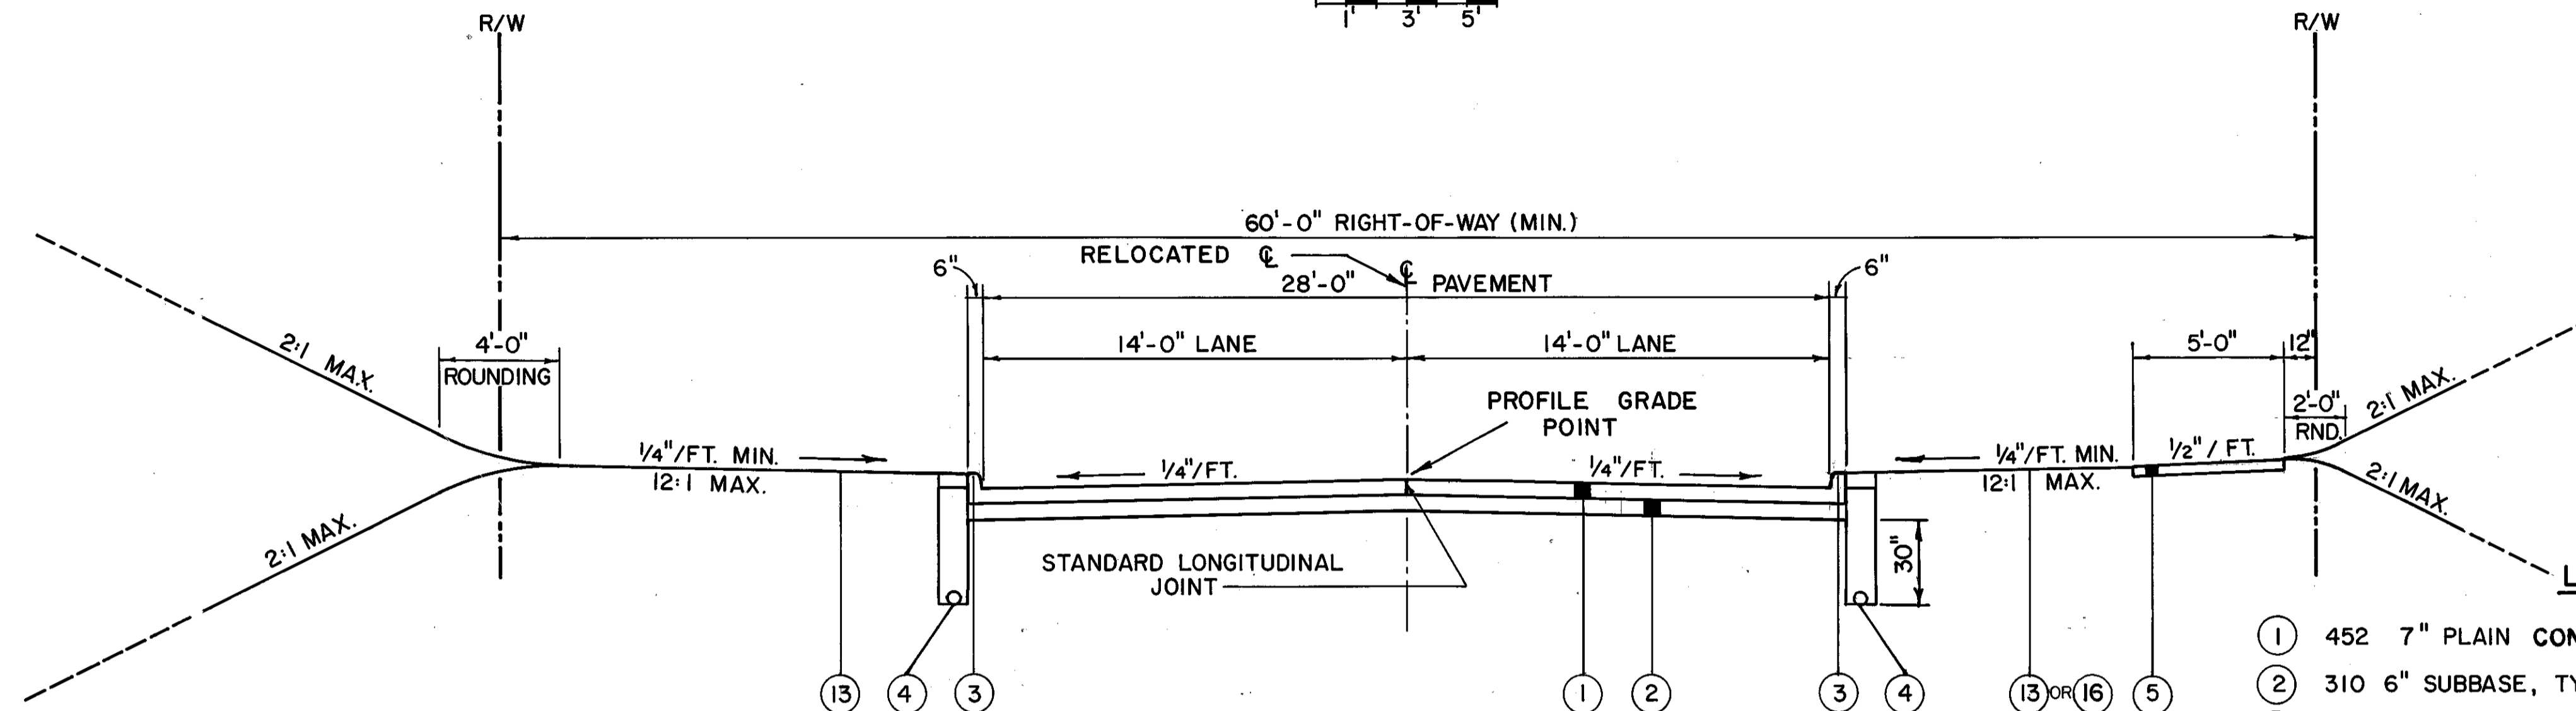


TYPICAL SECTIONS

TYPE 452

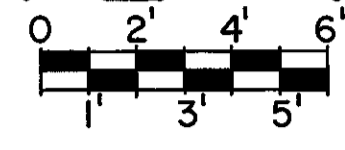


NORMAL SECTION "A"

LIMITING STATIONS

STA. 47+49.83 TO STA. 78+87.79	=	3137.96 FT.
STA. 90+46.01 TO STA. 128+13.31	=	3767.30 FT.
		6905.26 FT.
SUSPEND & RESUME PROJECT		
STA. 73+78.15 TO STA. 74+13.31	=	- 35.16 FT.
		6870.10 FT.
SECOND STREET		
STA. 0+14.50 TO STA. 4+30.35	=	415.85 FT.
		7285.95 FT.

- LEGEND**
- ① 452 7" PLAIN CONCRETE PAVEMENT
 - ② 310 6" SUBBASE, TYPE II
 - ③ 609 CURB, STANDARD TYPE 2-A
 - ④ 605 6" SHALLOW PIPE UNDERDRAIN
 - ⑤ 608 4" CONCRETE WALK
 - ⑥ SPECIAL-DRAINAGE CONNECTION USING No. 8 AGGREGATE (SEE NOTE IN PROPOSAL)
 - ⑦ 310 SUBBASE (VARIABLE DEPTH), TYPE II
 - ⑧ 304 AGGREGATE BASE
 - ⑨ 301 BITUMINOUS AGGREGATE BASE, AC-20 RT-II OR RT-12
 - ⑩ 409 SEAL COAT BITUMINOUS MATERIAL, AT 0.40 GALLONS PER SQUARE YARD
 - ⑪ 409 SEAL COAT AGGREGATE, No. 8 AT 0.008 CUBIC YARD PER SQUARE YARD
 - ⑫ 606 GUARDRAIL, TYPE 5
 - ⑬ 659 SEEDING AND MULCHING
 - ⑭ 404 1" ASPHALT CONCRETE, AC-20
 - ⑮ 402 1 3/4" ASPHALT CONCRETE, AC-20
 - ⑯ 660 SODDING

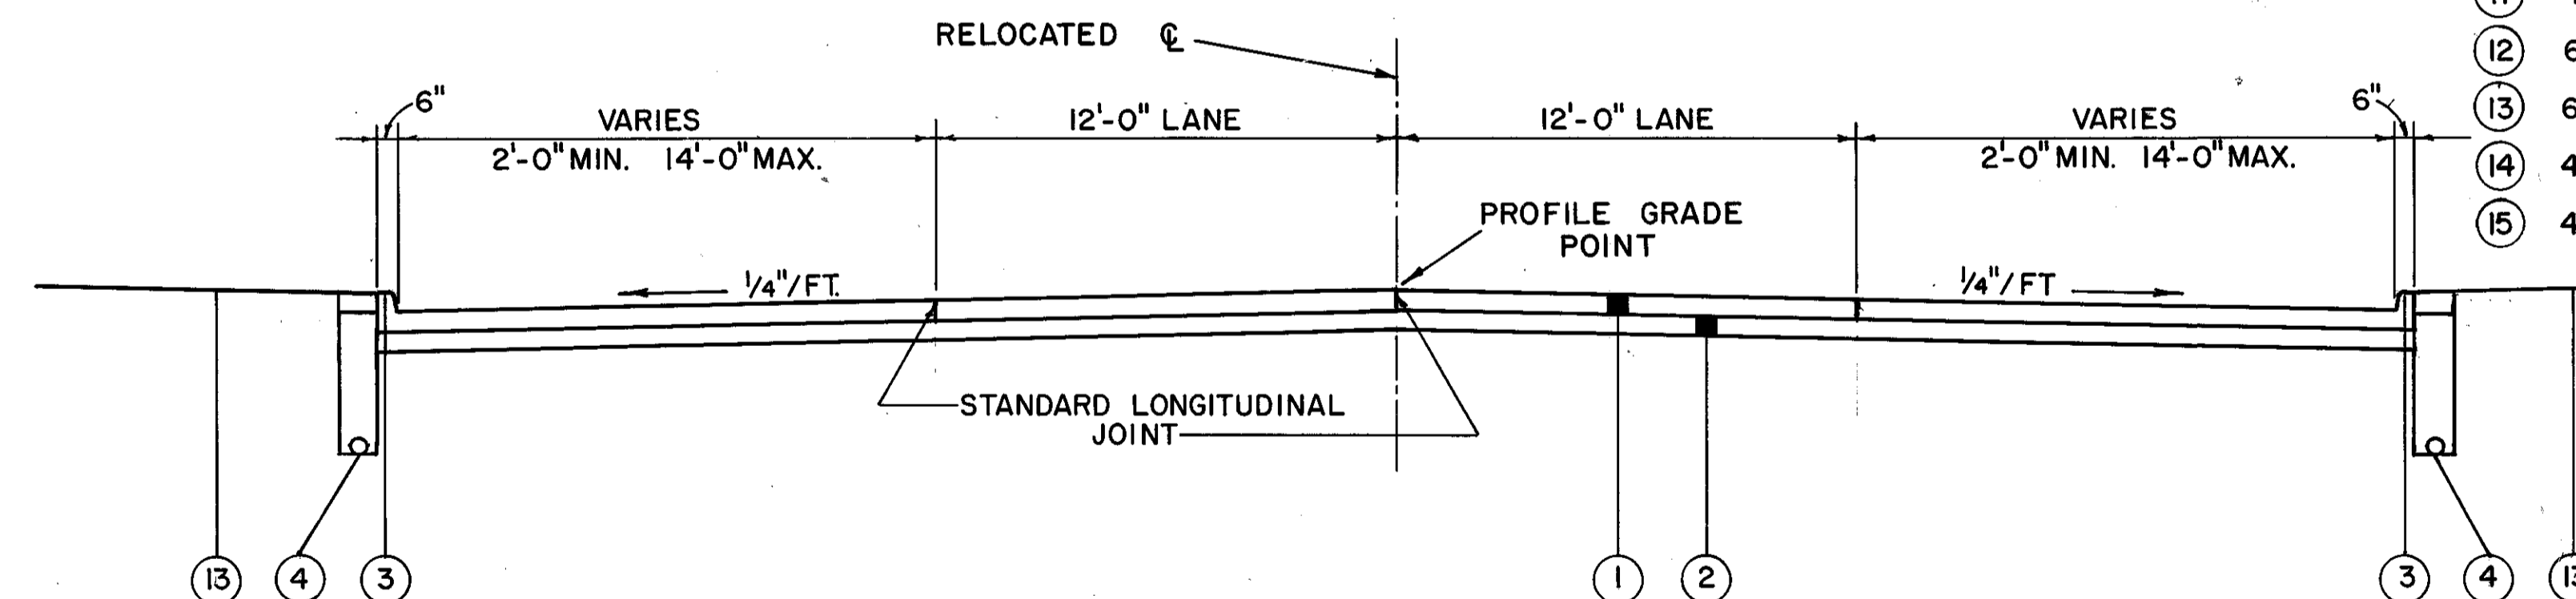

NORMAL SECTION "B"

LIMITING STATIONS

STA. 78+87.79 TO STA. 90+46.01	=	1158.22 FT.
--------------------------------	---	-------------