



STA. 91+00  
 EXIST. 584.7  
 PROP. 583.74

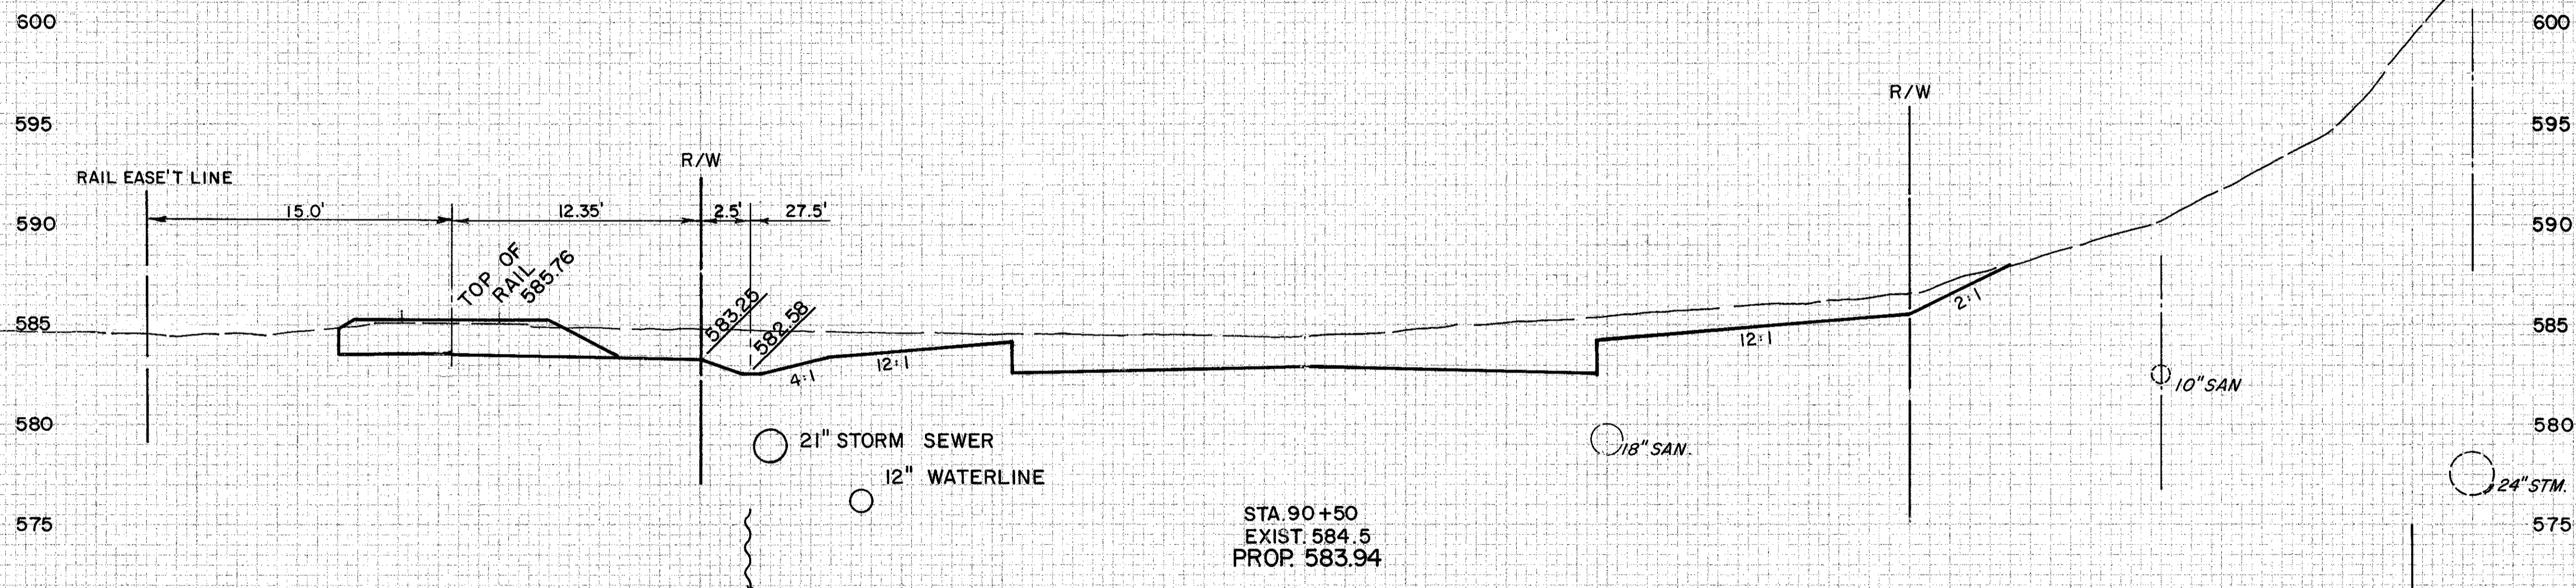

STA. 90+50  
 EXIST. 584.5  
 PROP. 583.94

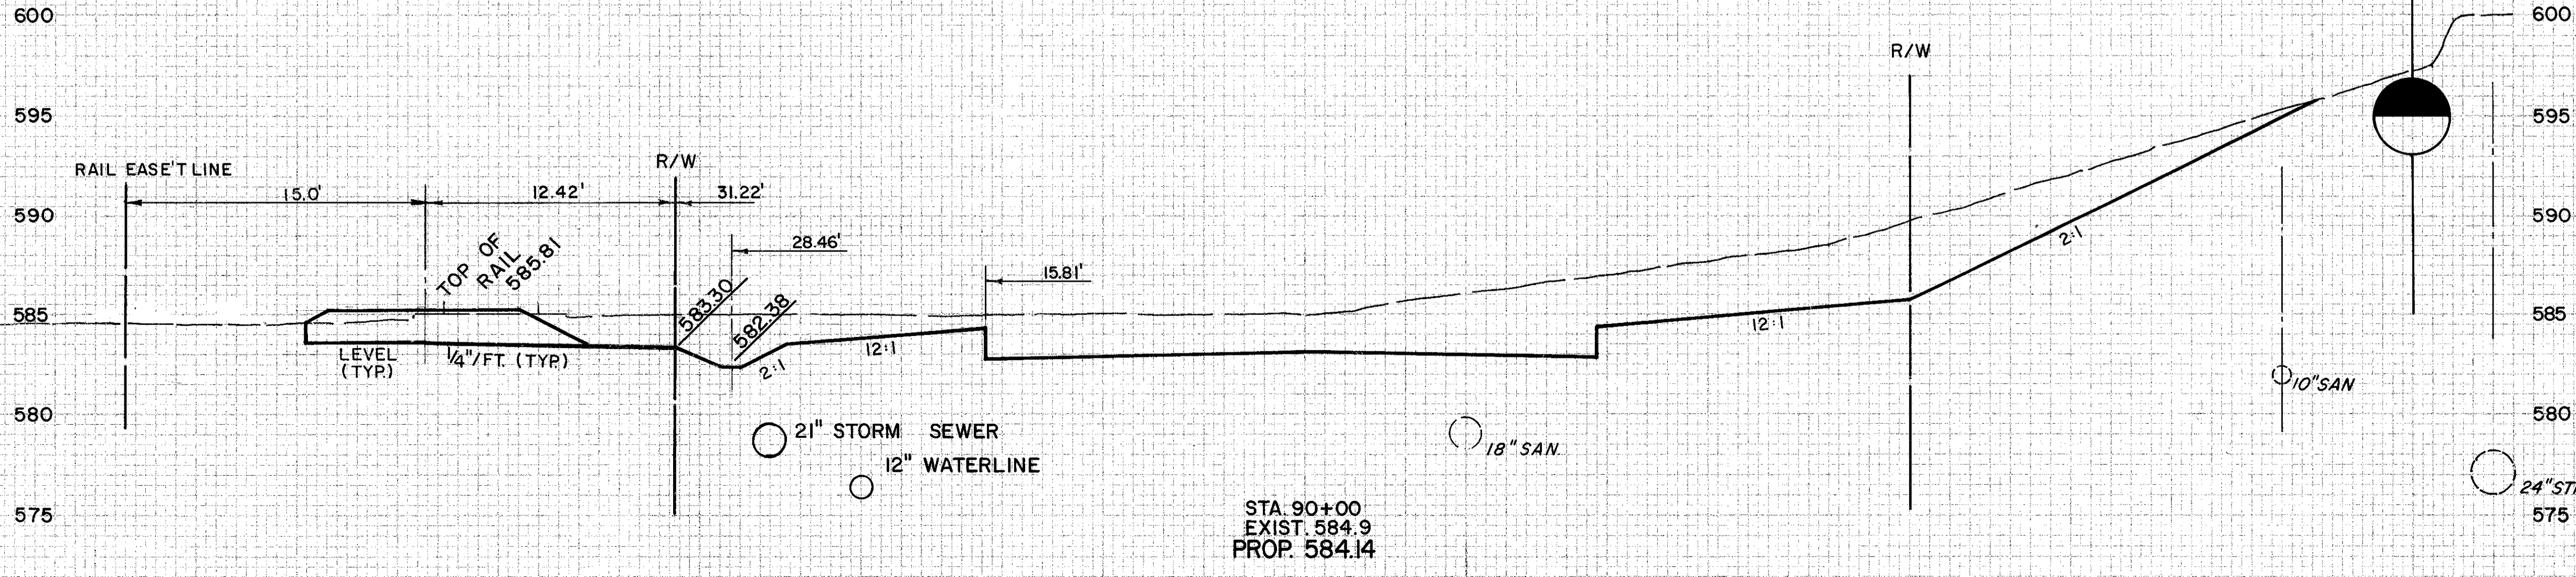

STA. 90+00  
 EXIST. 584.9  
 PROP. 584.14

ELEVATION	END AREA		VOLUME	
	CUT	FILL	CUT	FILL
595	140.1	0		
590				
585				
580			240.8	0
575				
600				
595	120.0	0		
590				
585				
580			296.9	0
575				
600				
595				
590	200.6	0		
585				
580			419.4	0
575				

CROSS-SECTIONS STA. 90+00 TO STA. 91+00

ORIGINAL SURVEY  
 REVISIONS  
 DATE  
 BY  
 NO.

ORIGINAL SURVEY  
 REVISIONS  
 DATE  
 BY  
 NO.