


SEE SHEET No. 41

ROADWAY		202	
REF	LOCATION	PIPE REMOVED OVER 24"	LF.
R-1	C/L 117+20, 30' R.-C/L 117+24, 30' L.	60	
TOTALS		60	

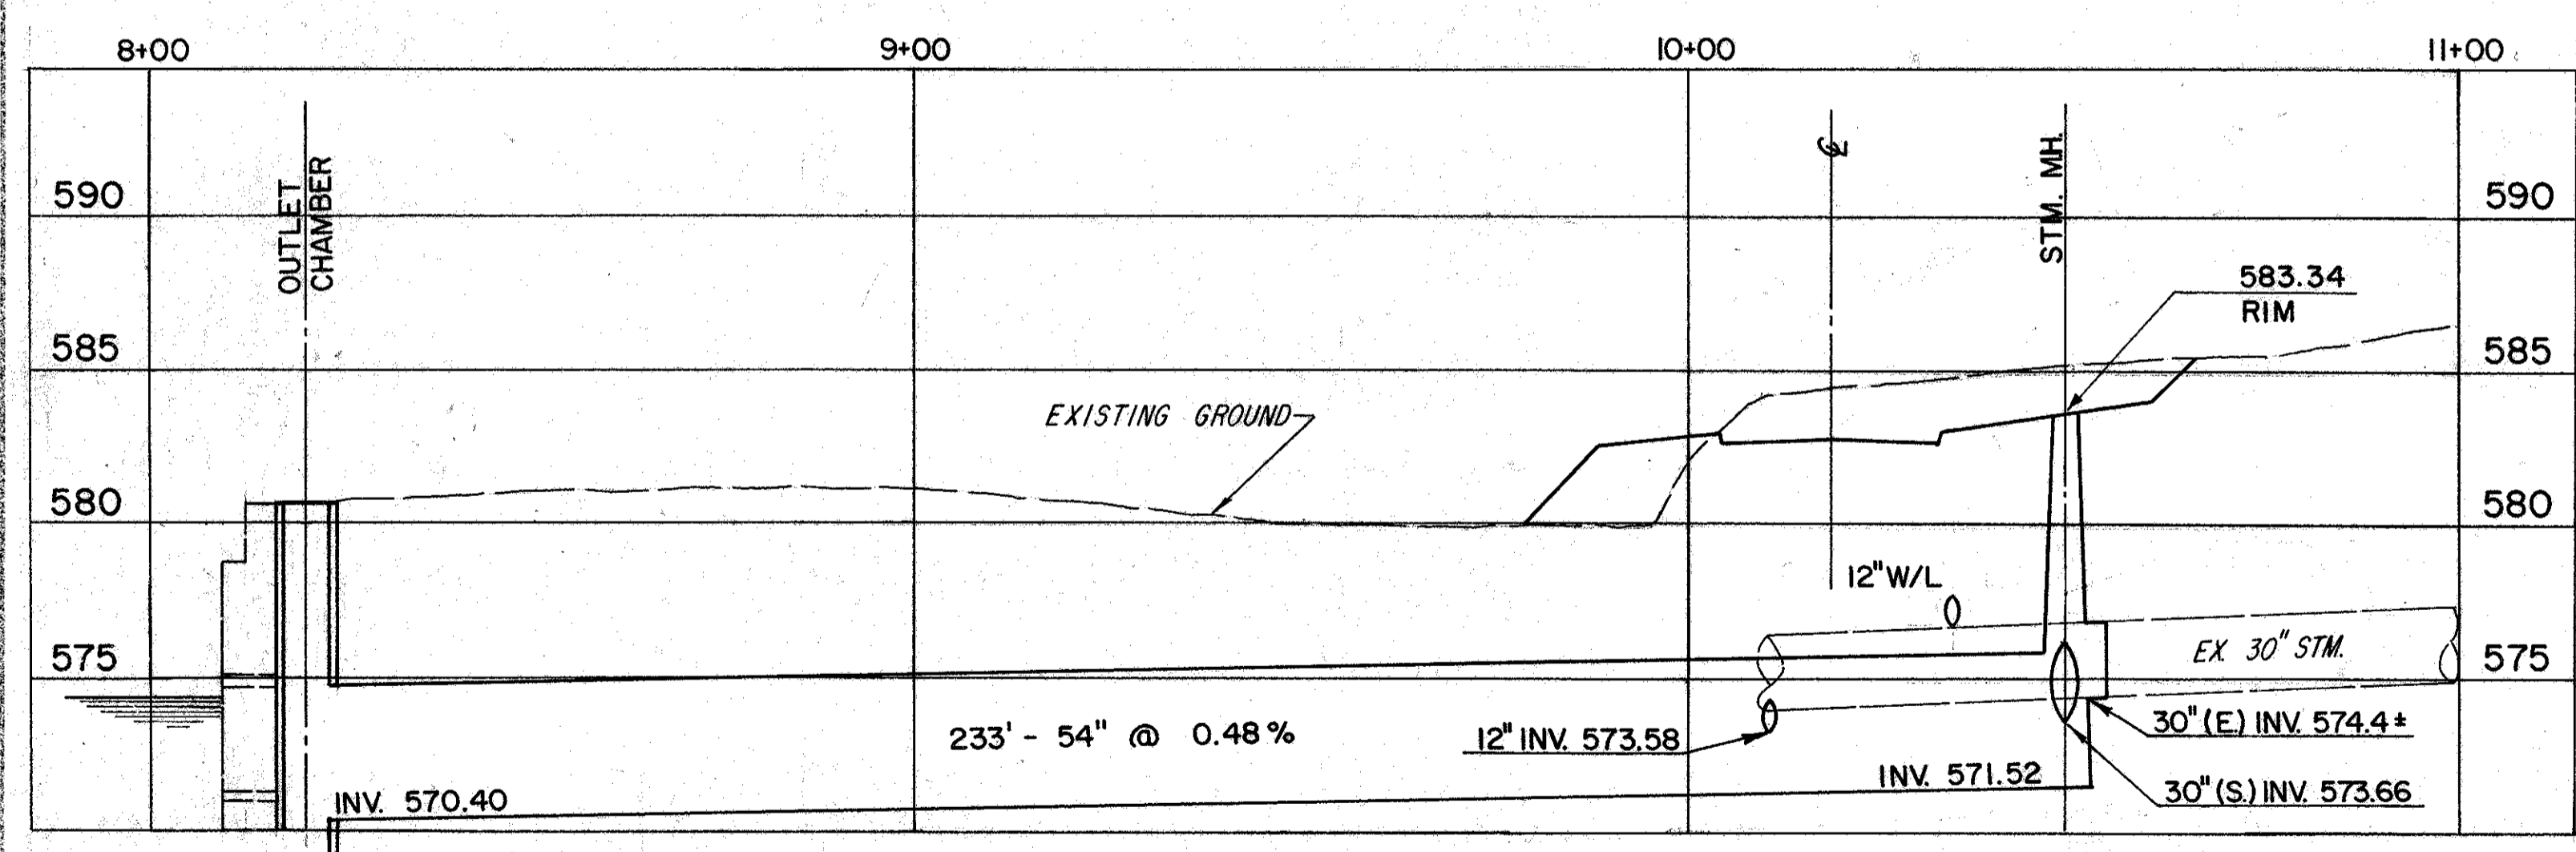

DRAINAGE		SPEC 603	
REF	LOCATION	OUTLET CHAMBER TYPE 2	54" CONDUIT, TYPE B, AS PER PLAN
D-1	B/L 8+20.5	1	
D-2	B/L 8+20.5-C/L 117+20, 30' R.		233
TOTALS		1	233