


CALC. BY: [Signature]
 DATE: 2-13-04
 CHKD. BY: K.S.
 DATE: 3/14/04


LAK - 535 - 0.42
 HIGH STREET / WATER STREET

OHIO
 FHWA REGION 5

162
 225

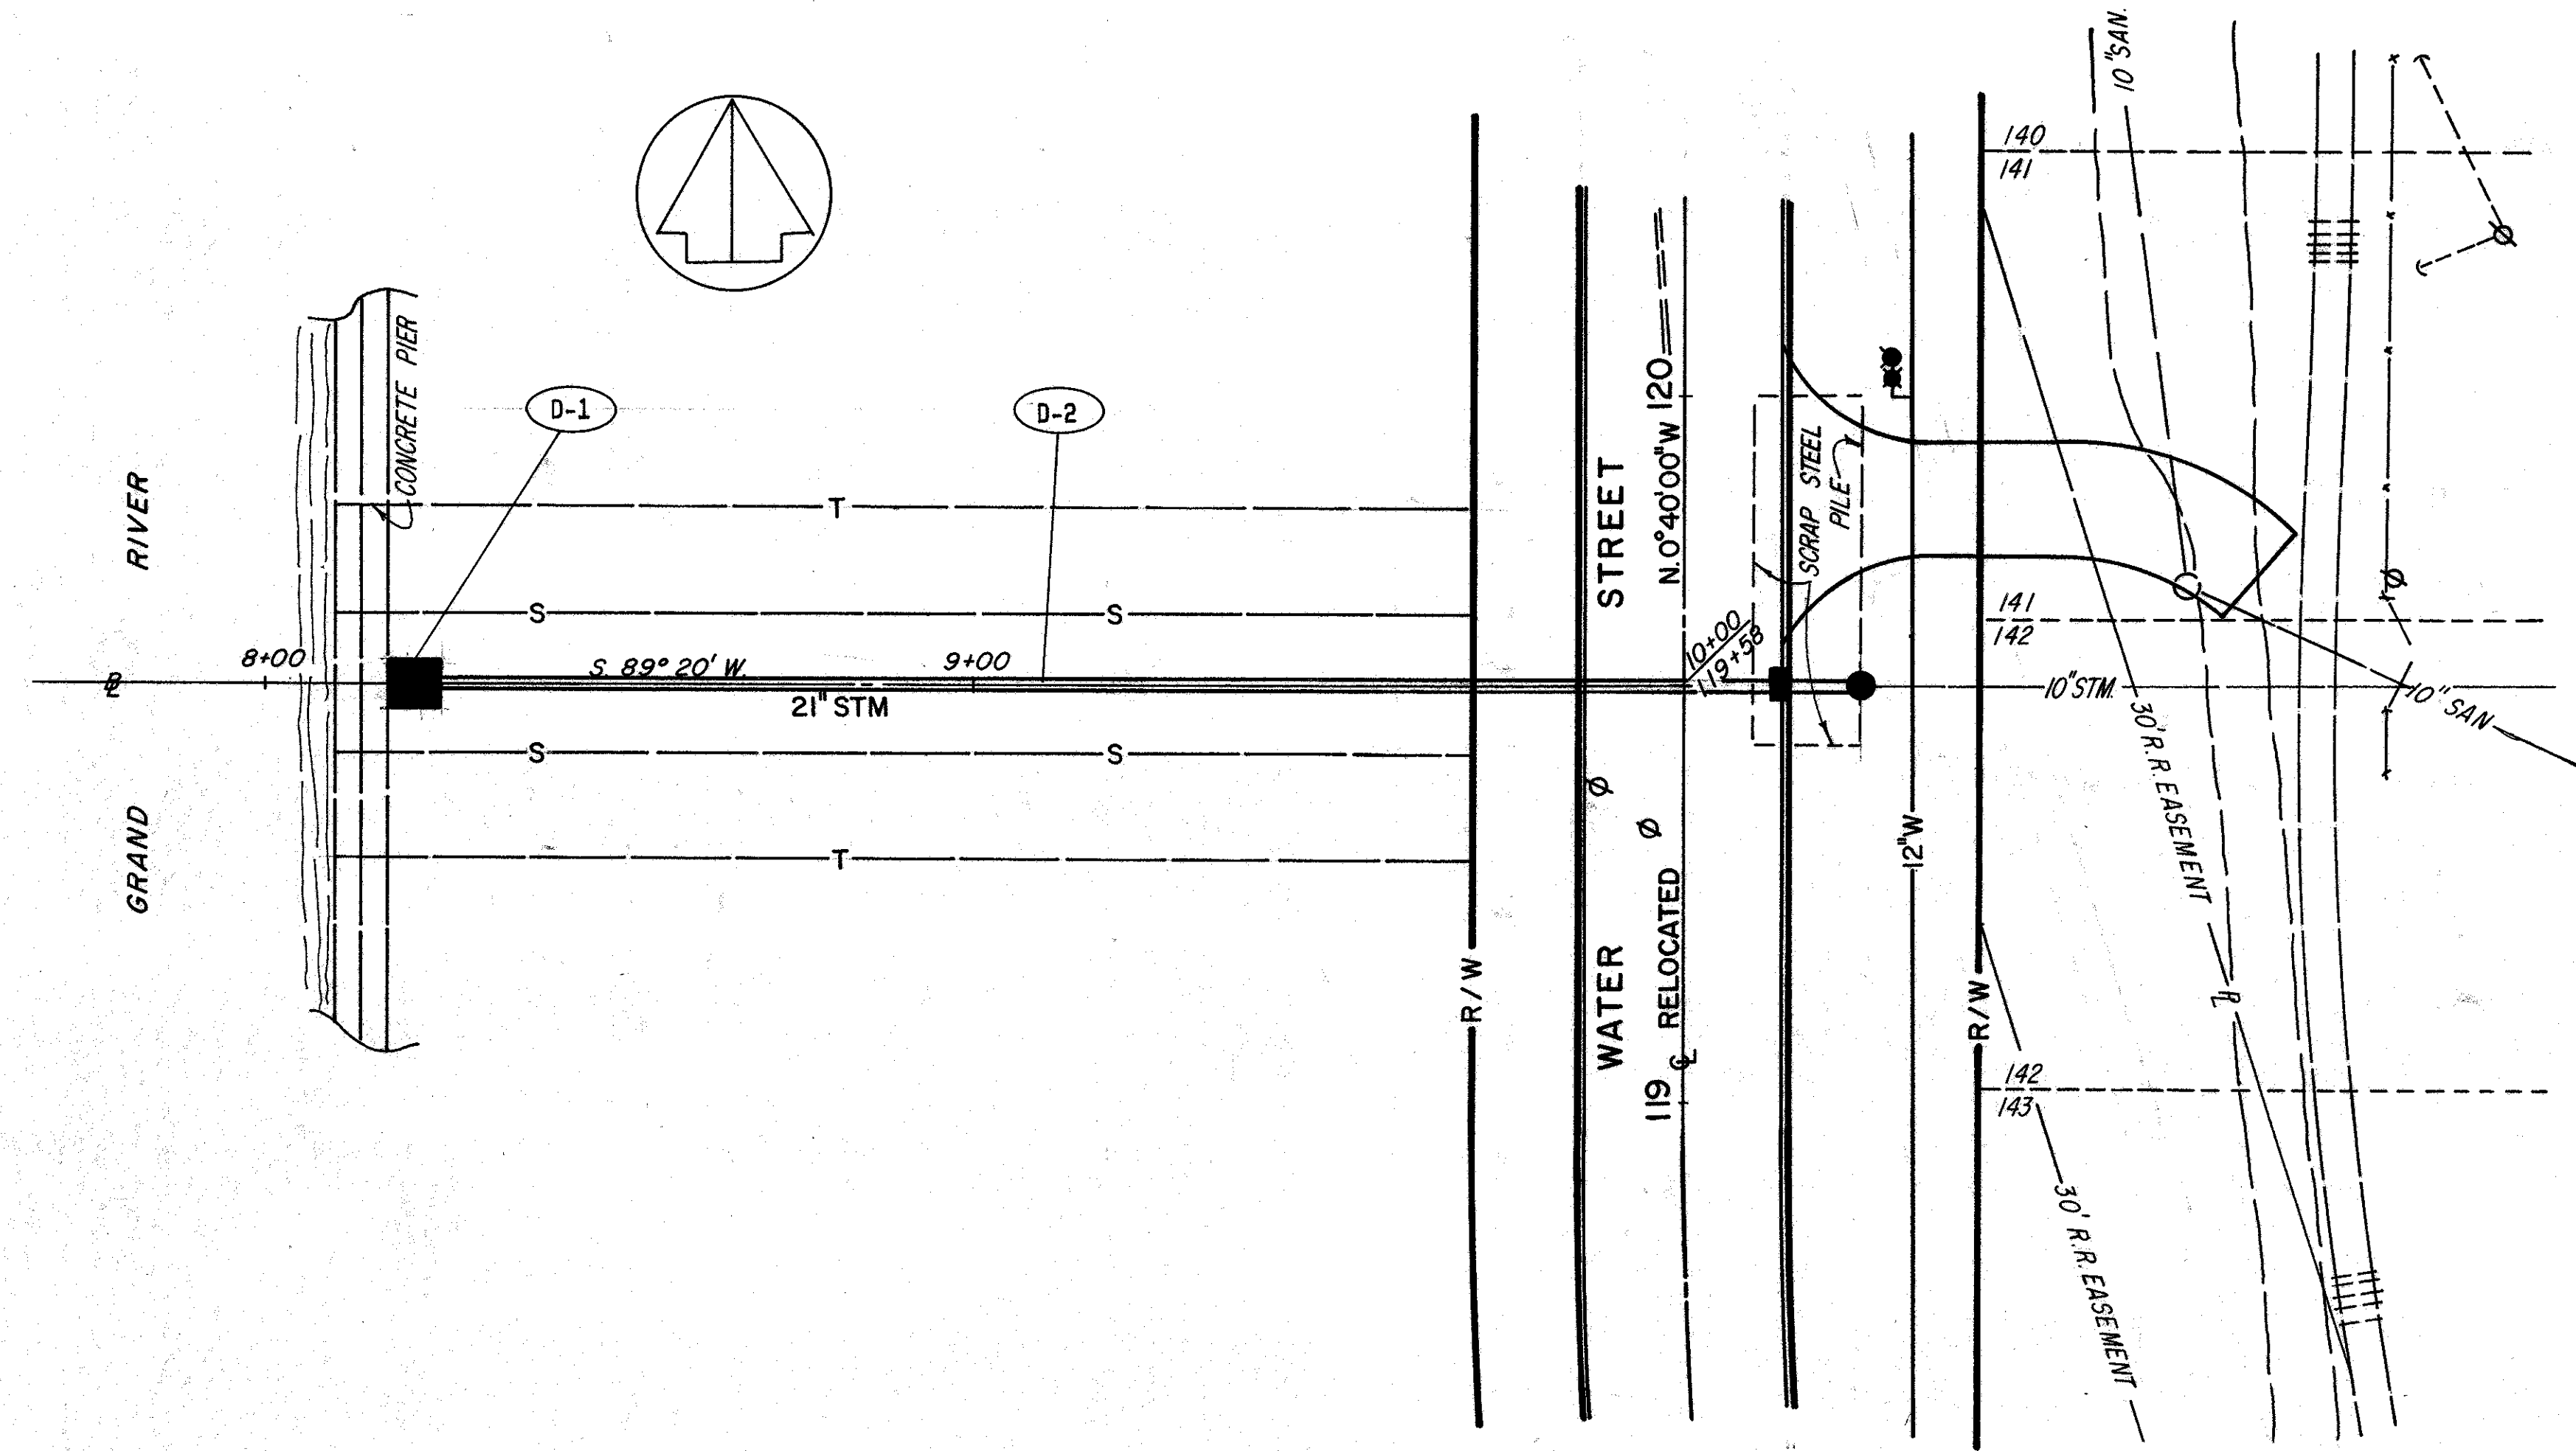

SEE SHEET No. 42

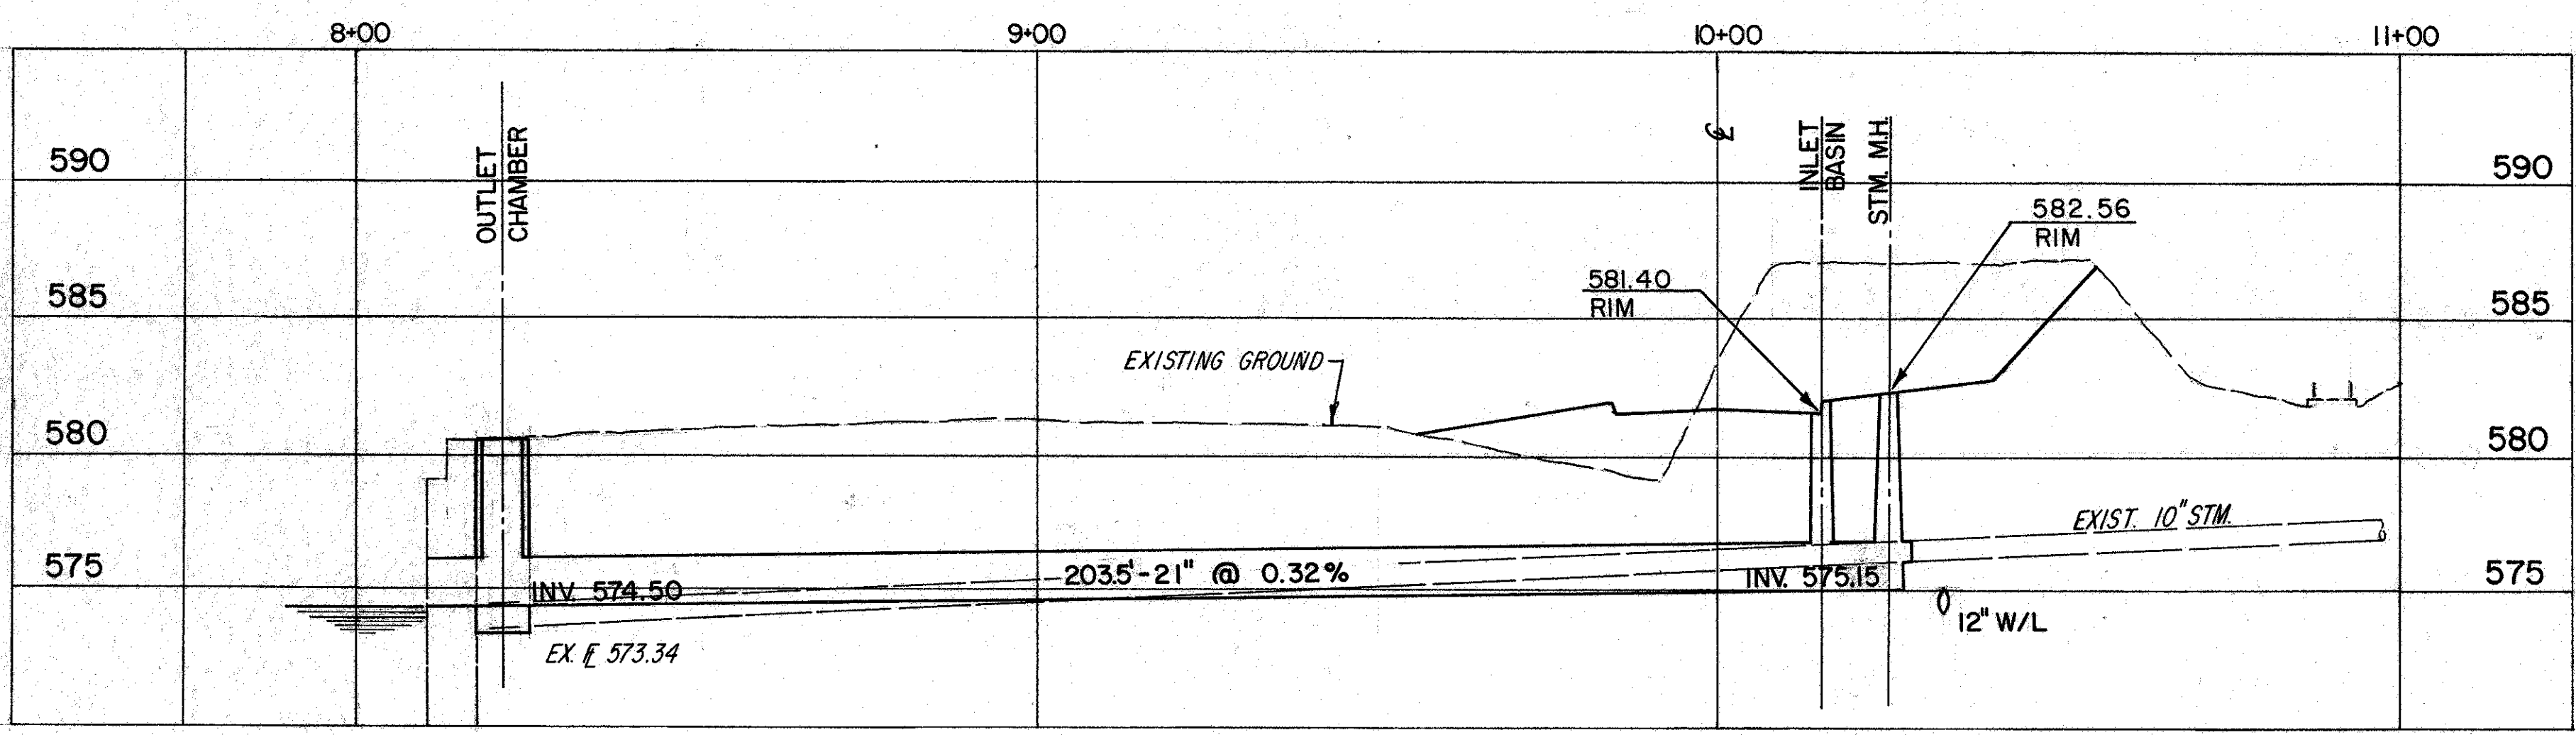

DRAINAGE		SPEC	603		
REF	LOCATION	EA.	LF.		
D-1	B/L 8+21.5	1			
D-2	B/L 8+21.5-119+58, 25' R.		192.5		
TOTALS		1	193		