

MICROFIL 01-1-1
NOV 1

STATE OF OHIO
DEPARTMENT OF TRANSPORTATION

CALC. BY	LAK - 535 -0.55	OHIO	1
DATE	LAKE COUNTY	FHWA	90
CHKD. BY		REGION	5
DATE			

PLAN 271
STP-FY93(3) P10-10190

DESIGN DESIGNATION

Current Year 1992	4708
Design Year 2002	5650
D.H.V.	565
D	50/50
T	5.5%
V	40 MPH
LEGAL SPEED	35 MPH
FUNCTIONAL CLASSIFICATION:	URBAN ARTERIAL


LAK-535-0.55
VILLAGE OF FAIRPORT HARBOR
LAKE COUNTY

CONVENTIONAL SIGNS


County Line	-----	Limited Access (only)	-----	LA
Township Line	-----	Right of Way (only)	-----	RW
Section Line	-----	Limited Access & Right of Way	-----	LA & RW
Corporation Line	-----	Existing Right of Way	-----	RW
Fence Line (existing)	-x-x-	Property Line (in existing fence)	-x-x-	
Center Line	-----	Railroad	-----	
Trees (to be removed)	⊗	Guardrail (exist.)	—○—	
Utility Poles: Telephone	⊕	Manholes (exist.)	○	
Power	⊕	Manholes (adjst.)	○	
Light	⊕	Manholes (prop.)	○	
		Catch or Inlet Basins (exist.)	⊠	
		Catch or Inlet Basins (prop.)	⊠	

INDEX OF SHEETS

TITLE SHEET	1	DRAINAGE & SANITARY DETAILS	70
SCHEMATIC PLAN	2	WATERWORK DETAILS	71 & 72
TYPICAL SECTIONS	3	PAVEMENT MARKING DETAILS	73 & 74
GENERAL NOTES	4 & 5	PAVEMENT SUB-SUMMARY	75
WATERWORK NOTES	6 & 7	PAVEMENT REPAIR SUB-SUMMARY	76
INITIAL PAVEMENT MARKINGS	8	SIDEWALK & CURB SUB-SUMMARY	77
PLANS & PROFILES	9 - 23	DRIVEWAY SUB-SUMMARY	78
CROSS-SECTIONS	24 - 54	UNDERDRAIN SUB-SUMMARY	79 - 81
DRIVE PROFILES	55 - 61	DRAINAGE SUB-SUMMARY	82
INTERSECTION DETAILS	62 & 63	ROADWAY SUB-SUMMARY	83
MISC. PAVEMENT DETAILS	64 & 65	EARTHWORK SUB-SUMMARY	84
PAVEMENT REPAIR DETAILS	66 & 67	SEEDING/SODDING SUB-SUMMARY	85
DRIVEWAY DETAILS	68	PAVEMENT MARKING SUB-SUMMARY	86
DRAINAGE DETAILS	69	WATERWORK SUB-SUMMARY	87
		GENERAL SUMMARY	88 - 90

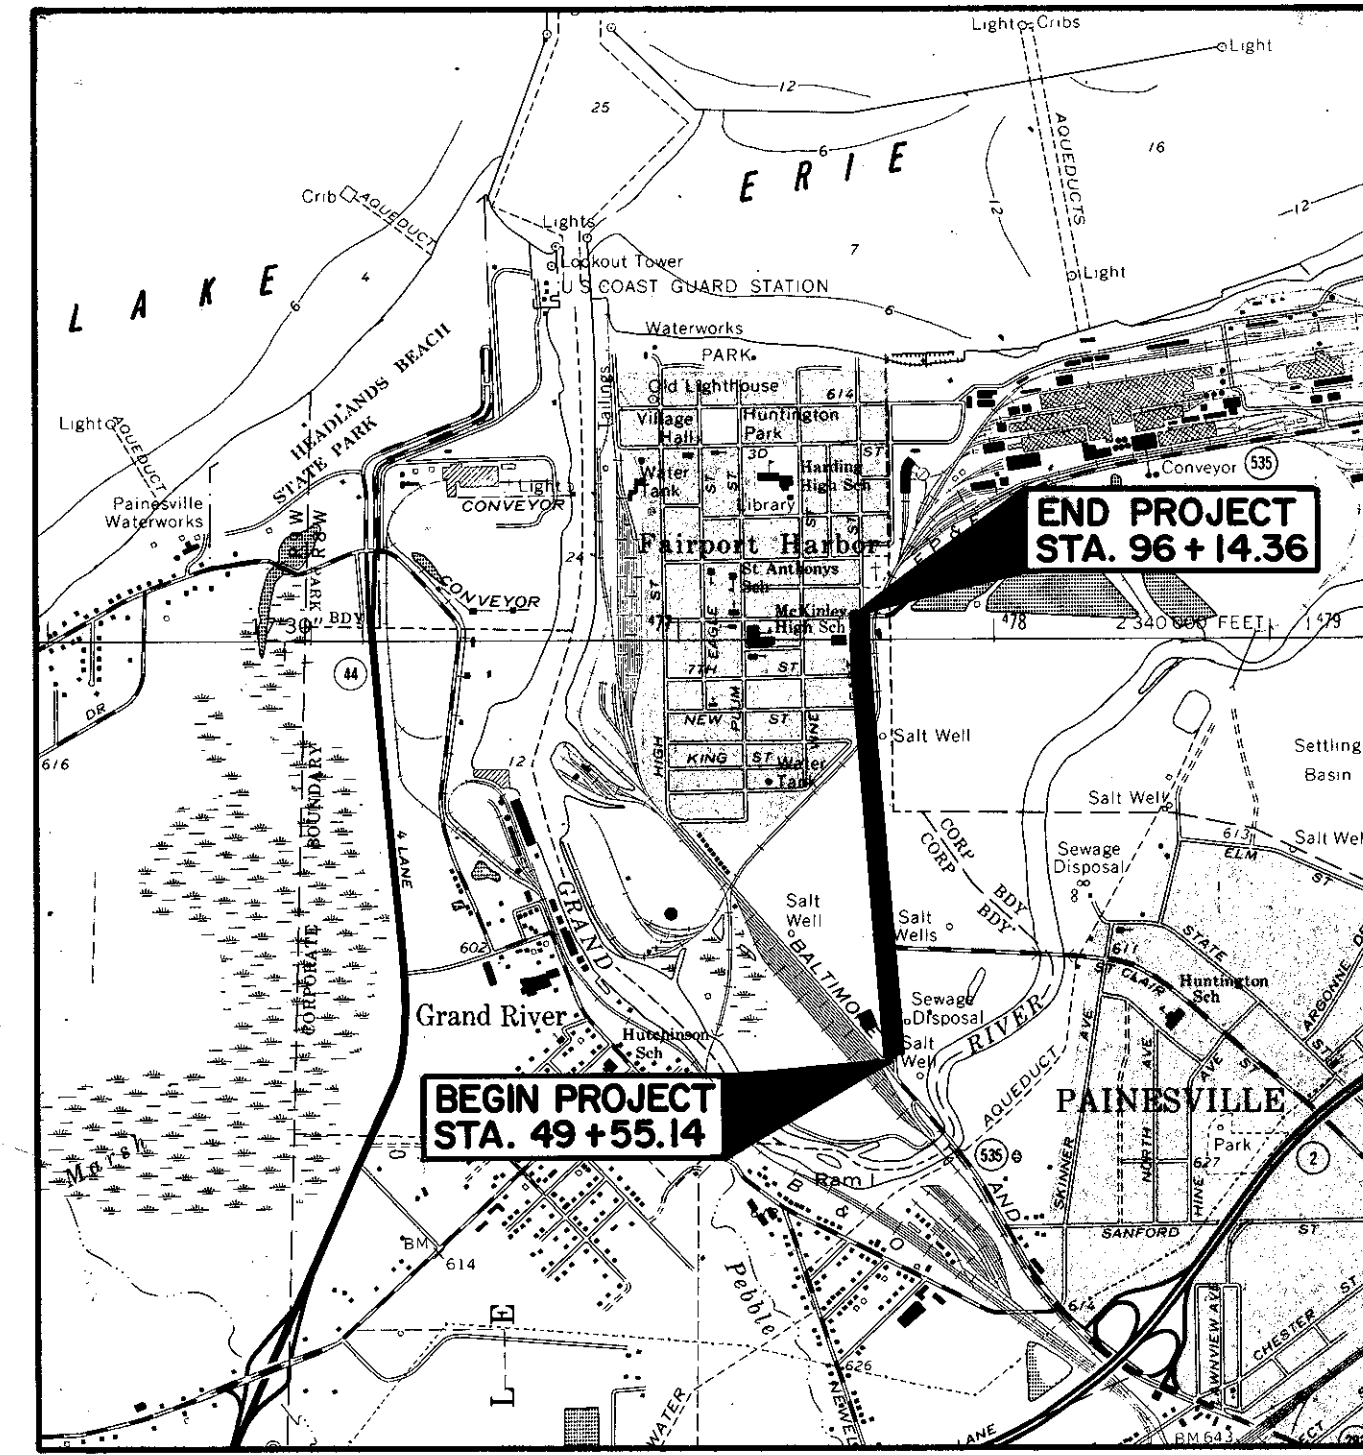

LOCATION MAP
SCALE IN MILES

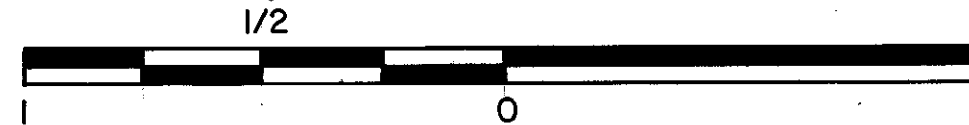

Portion to be improved -----
Other Roads -----

SCALES

Plan	-----	0	20	40
Profile	-----	0	20	40
Cross Section: Horizontal	-----	0	5	10
Vertical	-----	0	5	10

LINE DATA

BEGIN PROJECT	STA. 49+55.14	
SUSPEND PROJECT	STA. 83+47.87	3392.73 L.F.
RESUME PROJECT	STA. 83+82.44	
END PROJECT	STA. 96+14.36	1231.92 L.F.
LENGTH OF PROJECT		4624.65 L.F. or 0.876 MILES
ADD FOR WORK		
STA. 47+60.14 to STA. 49+55.14		195 L.F.
STA. 96+14.36 to STA. 97+55.00		140.64 L.F.
LENGTH OF WORK		4960.29 L.F. or 0.939 MILES

STANDARD DRAWINGS

BP-1.1	2-21-92	MC-1	6-13-69	TC-41.20	3-26-79
BP-3.1	2-21-92	MC-4	7-26-76	TC-41.40	6-18-79
BP-5.1	2-21-92	MC-11	8-1-78	TC-42.20	3-26-79
BP-7.1	2-21-92			TC-71.10	9-10-91
CB-2-2-A & B	5-1-79	MH-1	12-18-84	TC-82.10	8-29-84
CB-2-3 & 2-4	5-1-79	MH-3	12-18-84		
CB-3	5-1-79	MT-95.31	10-10-88		
CB-3A	5-1-79	MT-95.32	8-25-89		
		MT-97.10	4-29-88		
HW-4B	4-1-80	MT-97.11	10-4-89		
		MT-99.10	11-14-86		
I-1	12-18-84	MT-99.20	4-29-88		

UNDERGROUND UTILITIES
TWO WORKING DAYS
BEFORE YOU DIG
CALL 800-362-2764 (TOLL FREE)
OHIO UTILITIES PROTECTION
SERVICE
NON-MEMBERS
MUST BE CALLED DIRECT

The standard 1993 specifications of the State of Ohio, Department of Transportation, including changes and Supplemental Specifications listed in the plans and proposal shall govern the improvement.

I hereby approve these plans and declare that the making of these improvements will require the closing of the highways to traffic on Parts No. NONE and that detours will be provided by State forces. The closing to traffic of the highways will not be required on Parts No. N/A and provisions for the maintenance and safety of traffic will be as indicated in the proposal.

Approved: Bryan J. Aarden
Date: 3/12/93 District Deputy Director of Transportation

Approved: B.D. Hankelmann
Date: 3-25-93 Engineer, Bureau of Bridges and Structural Design

Approved: Alexander H. Hynds
Date: 6-1-93 Deputy Director, Operations

Approved: Jerry Wray
Date: 6-1-93 Director, Department of Transportation

SUPPLEMENTAL SPECIFICATIONS

931	3-18-92
944	3-18-92

CT Consultants, Inc.
Engineers • Architects • Planners
Wiloughby • Mentor • North Canton • Youngstown • Lorain

Project: _____
Date of Letting: _____ 19 ____ Contract No. _____

SEAL

DEPARTMENT OF TRANSPORTATION
FEDERAL HIGHWAY ADMINISTRATION
APPROVED
DIVISION ADMINISTRATOR _____ DATE _____