
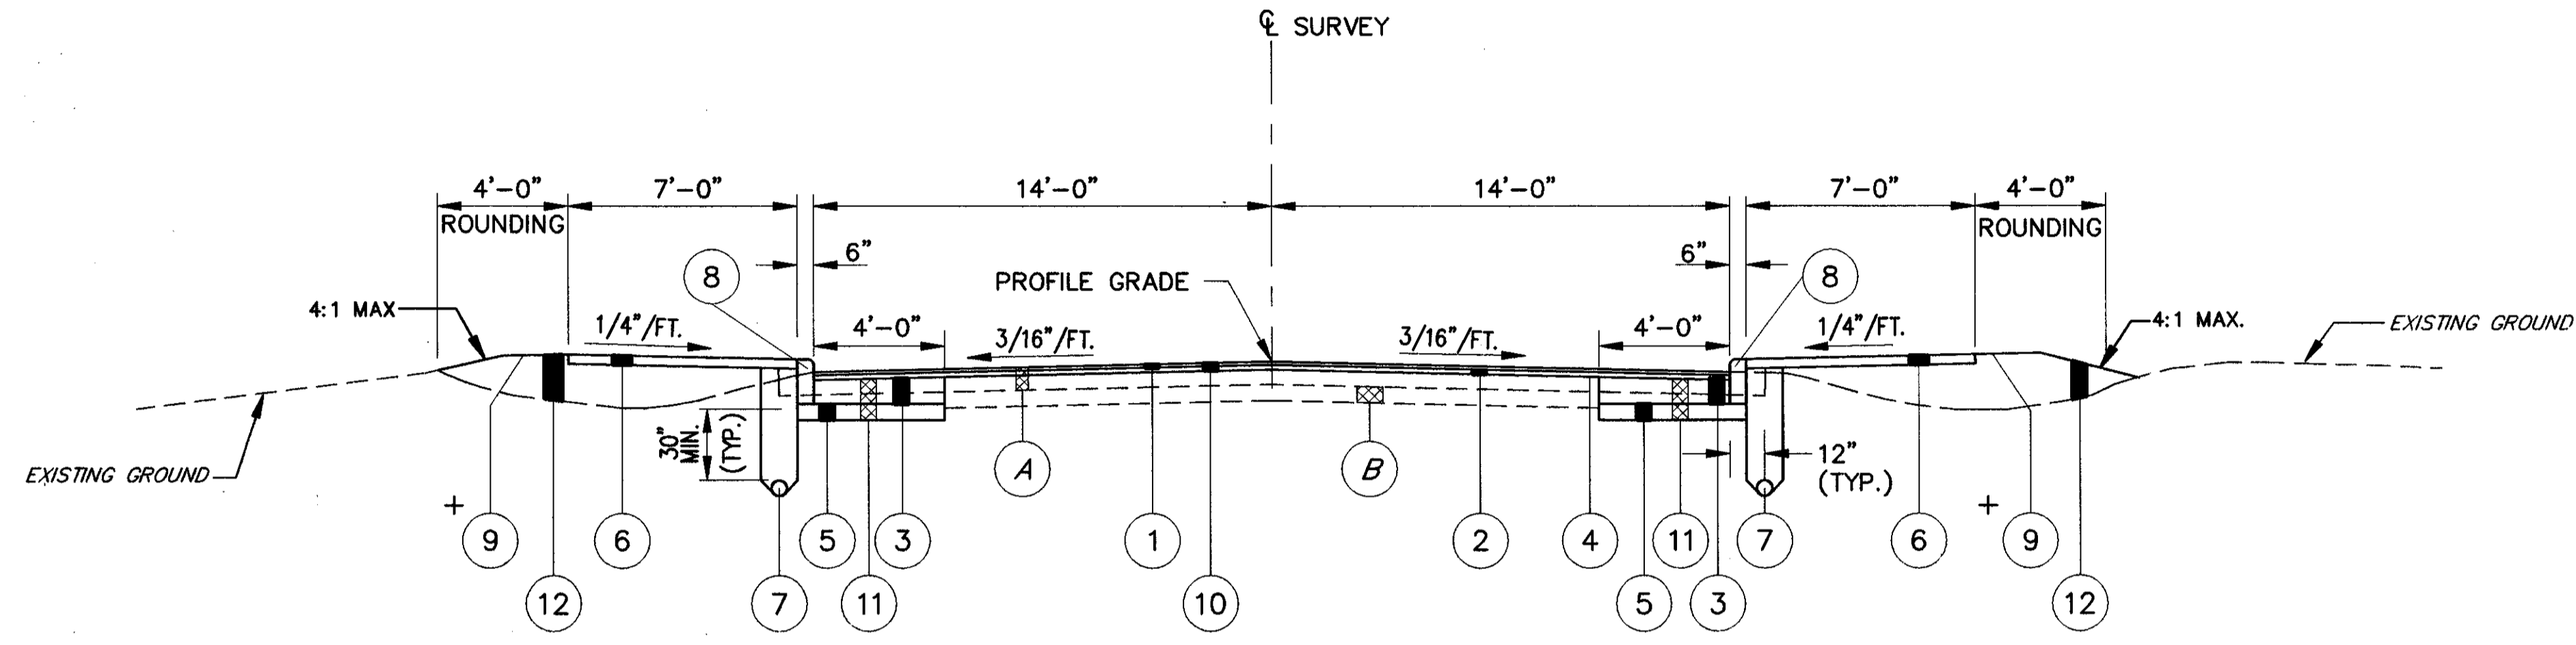



# TYPICAL SECTIONS

## TYPE 404

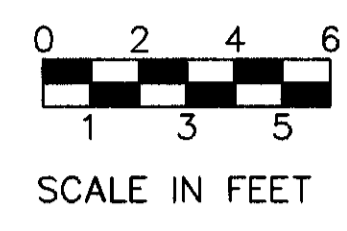

**NORMAL SECTION "A"**

**LIMITING STATIONS**  
 STA. 49+55.14 TO STA. 83+47.87 = 3392.73 LIN. FT.

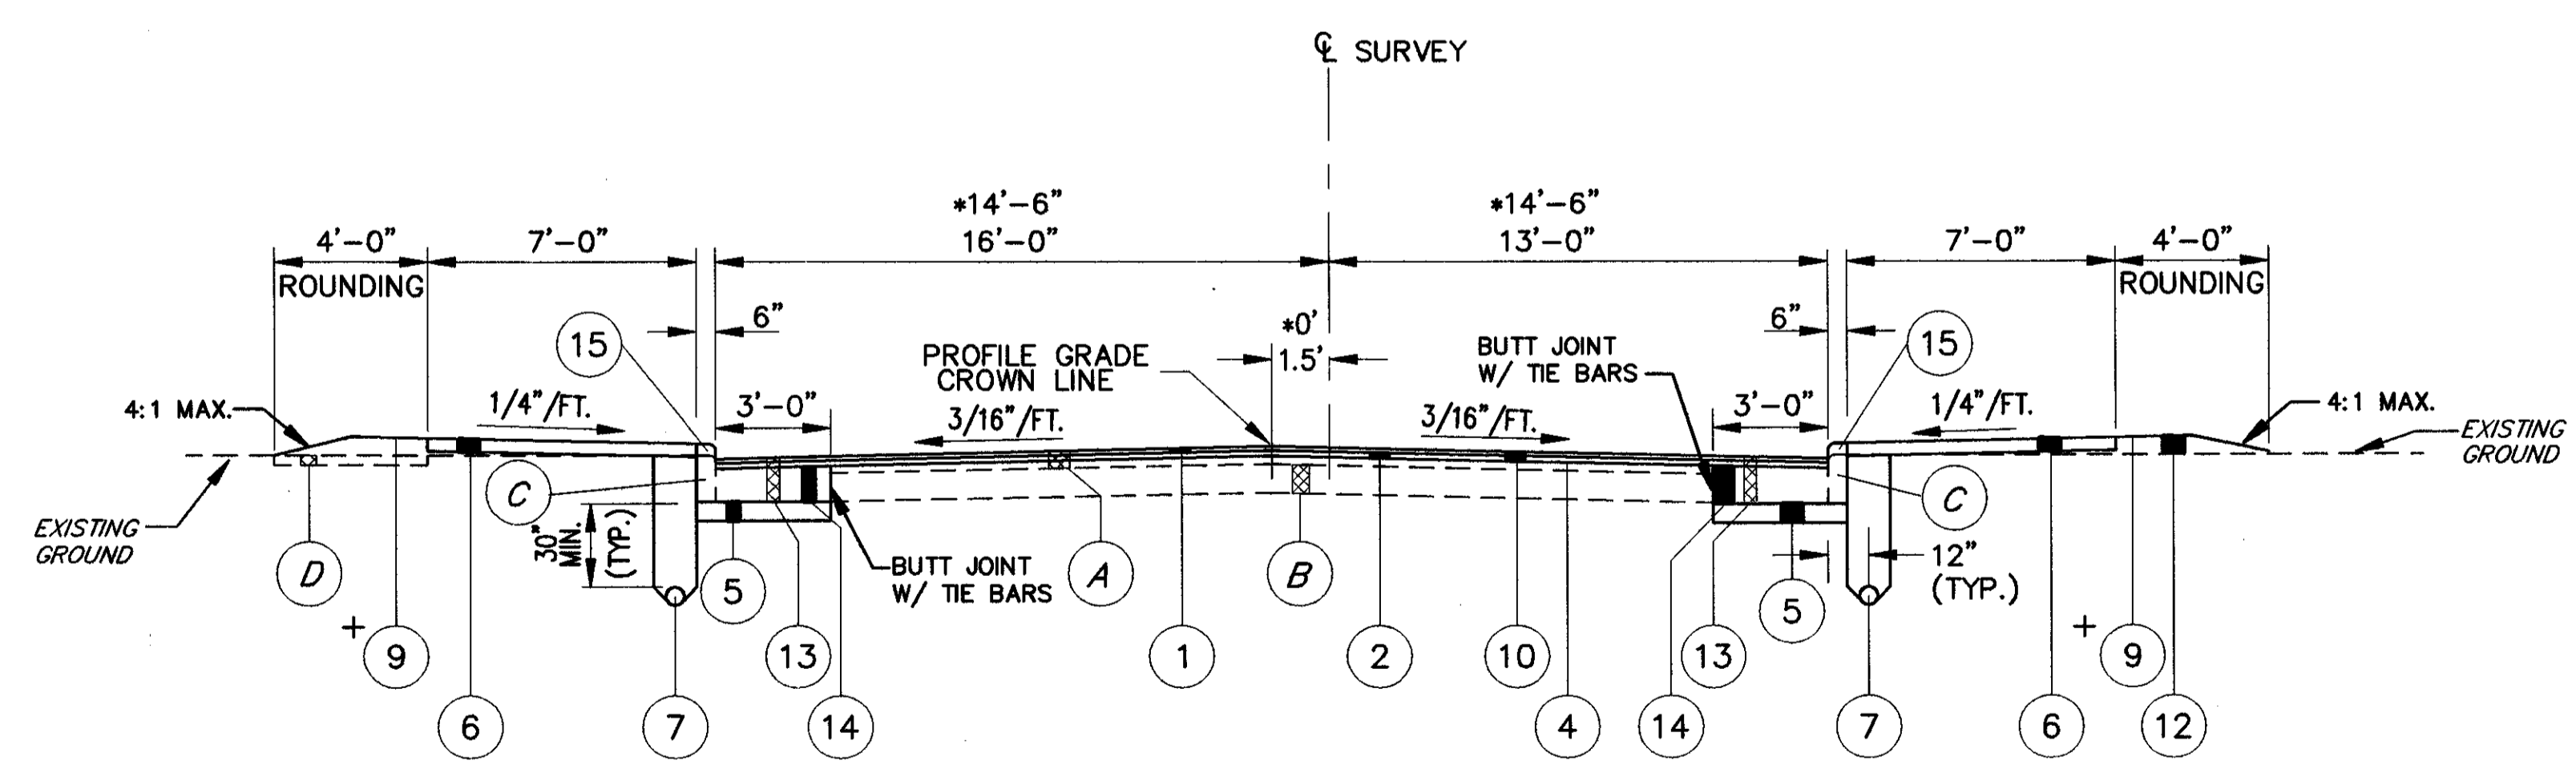

**NORMAL SECTION "B"**

**LIMITING STATIONS**  
 \*STA. 83+82.44 TO STA. 89+51.61 = 569.17 LIN. FT.  
 STA. 89+51.61 TO STA. 96+14.36 = 662.75 LIN. FT.  
 1231.92 LIN. FT.

**LEGEND**

- 1 ITEM 404 - 1 1/4" ASPHALT CONCRETE, AC-20
- 2 ITEM 402 - 1 3/4" ASPHALT CONCRETE, AC-20
- 3 ITEM 301 - 9" BITUMINOUS AGGREGATE BASE, AC-20
- 4 ITEM 407 - TACK COAT
- 5 ITEM 304 - 6" AGGREGATE BASE, AS PER PLAN
- 6 ITEM 608 - 4" CONCRETE WALK
- 7 ITEM 605 - 6" SHALLOW PIPE UNDERDRAIN WITH FABRIC WRAP
- 8 ITEM 609 - CURB, TYPE 6
- 9 ITEM 659 - SEEDING AND MULCHING  
 ITEM 660 - SODDING
- 10 ITEM 254 - PAVEMENT PLANING BITUMINOUS (3" THICKNESS)
- 11 ITEM 203 - EXCAVATION NOT INCLUDING EMBANKMENT CONSTRUCTION
- 12 ITEM 203 - EMBANKMENT
- 13 ITEM 202 - CONCRETE BASE REMOVED
- 14 ITEM 305 - 9" CONCRETE BASE, AS PER PLAN
- 15 ITEM 609 - CURB, TYPE 2-B
- A EXISTING ASPHALT PAVEMENT
- B 9" EXISTING CONCRETE BASE (AVERAGE THICKNESS)
- C EXISTING SANDSTONE CURB
- D EXISTING SIDEWALK

+ SEE SODDING & SEEDING TABLE, SHEET NO. 85