



PLAN 10-271

MISCELLANEOUS PAVEMENT DETAILS

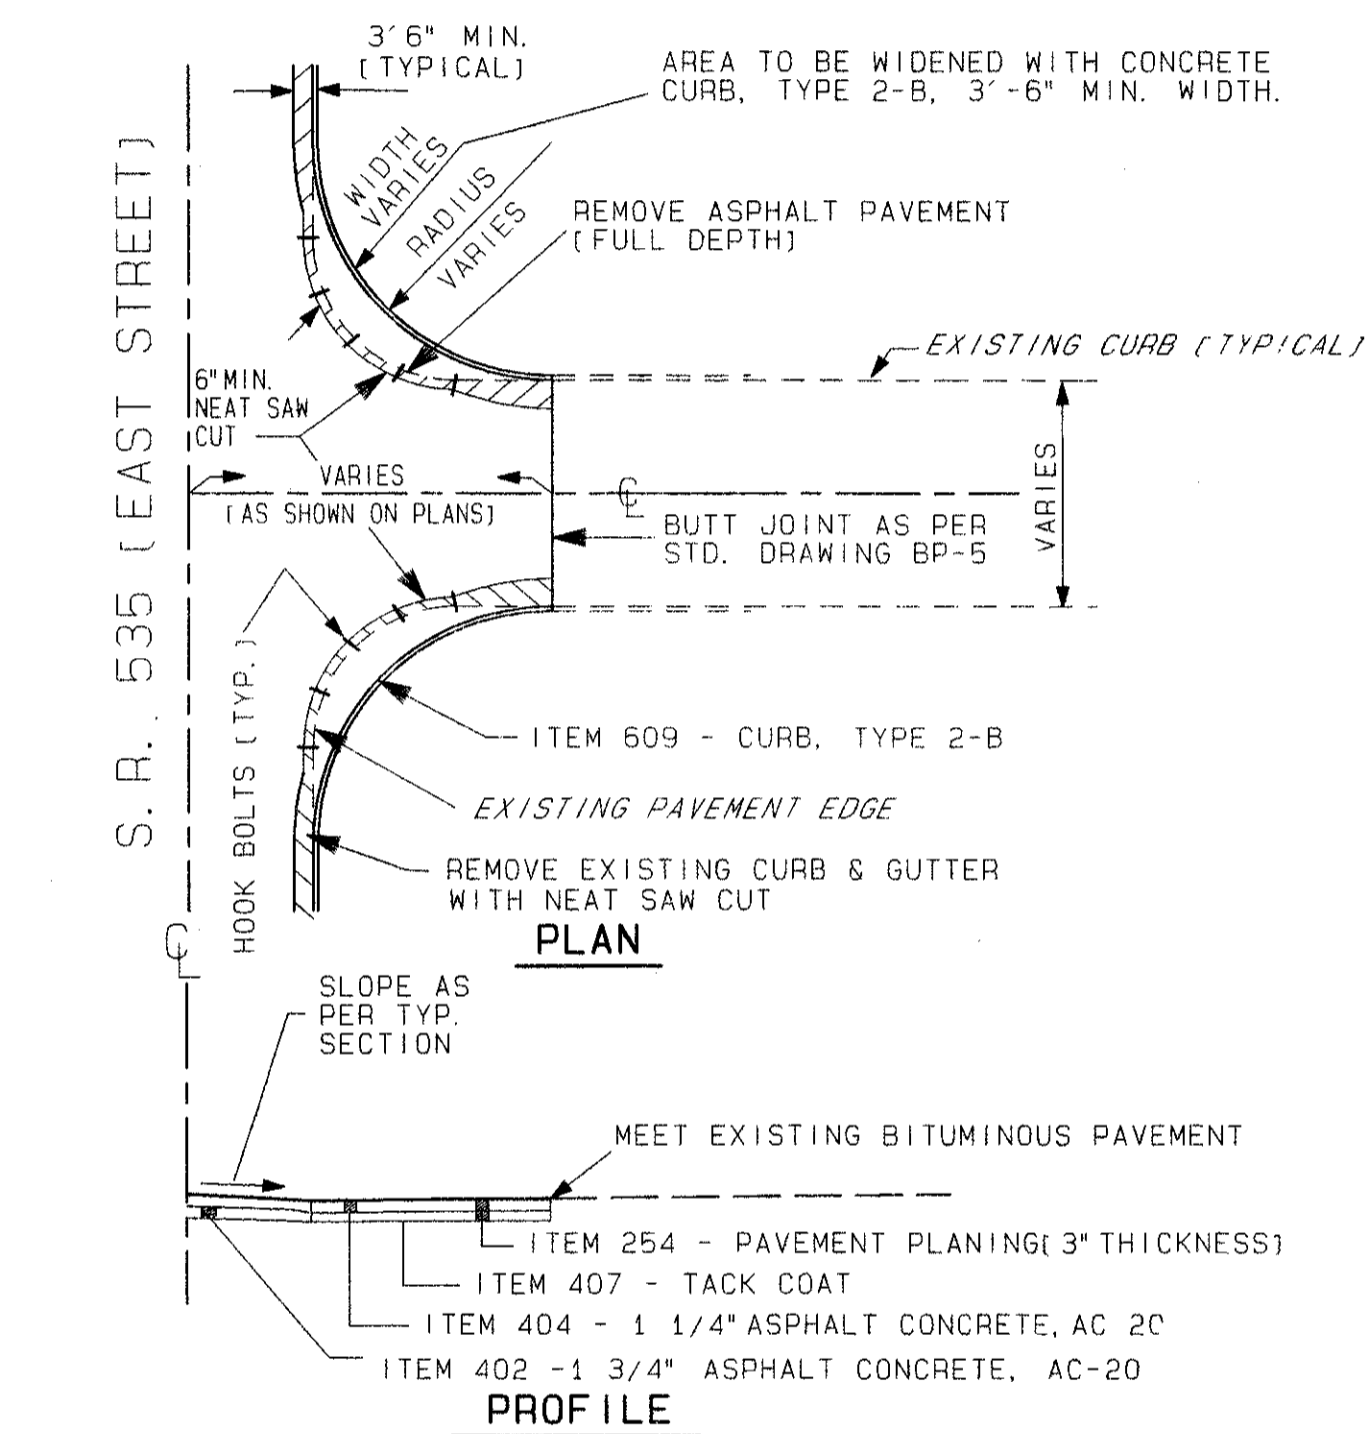

**COMBINATION CURB & GUTTER
AT EXISTING
ASPHALT SIDESTREET INTERSECTIONS
(INCREASE RADIUS OF CURB RETURN)
NEW STREET AND SEVENTH STREET**

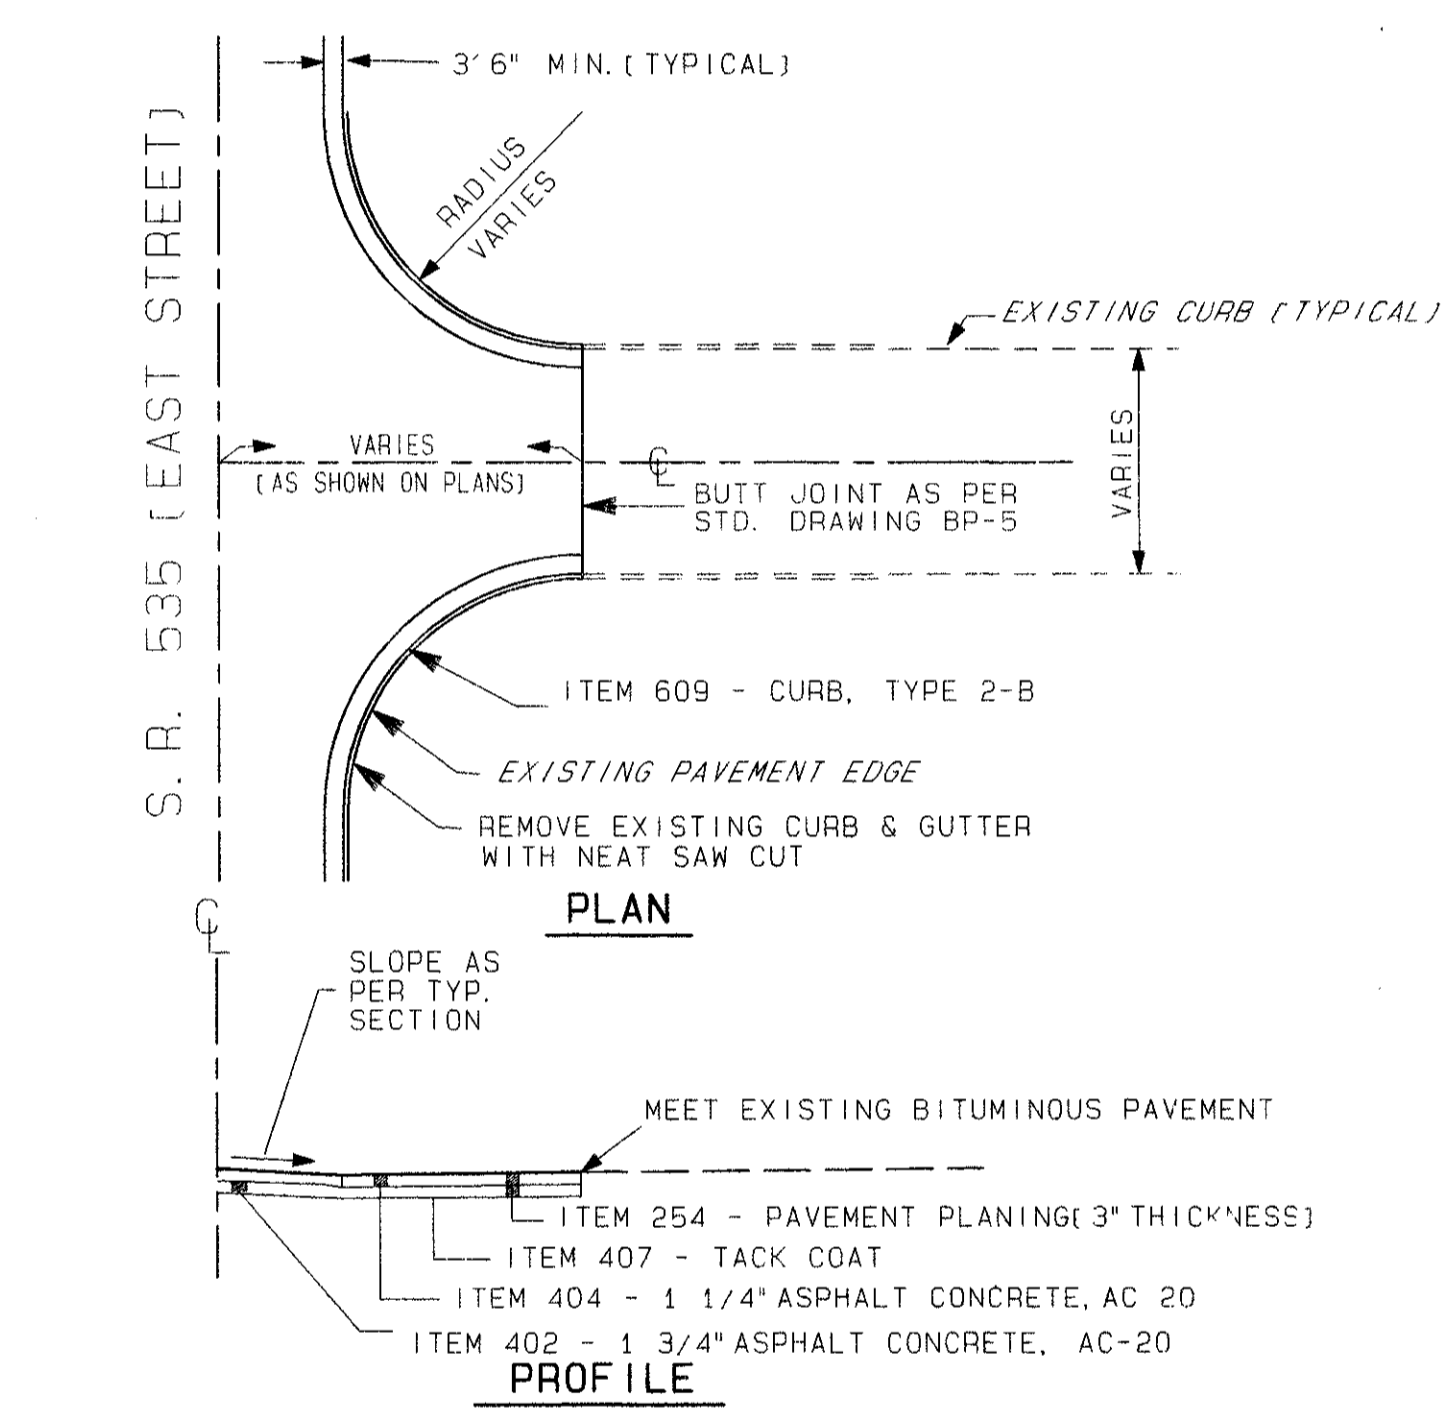

**COMBINATION CURB & GUTTER
AT EXISTING
ASPHALT SIDESTREET INTERSECTIONS
(RADIUS OF CURB RETURN REMAINS THE SAME)
SIXTH STREET**

90483 MON 01/18/93 03:31 PM JACK FILES: PVDET1.PLT