



ALSO SEE INTERSECTION DETAILS SHEETS 62 & 63
AND TYPICAL SECTIONS SHEET 3

MISCELLANEOUS PAVEMENT DETAILS

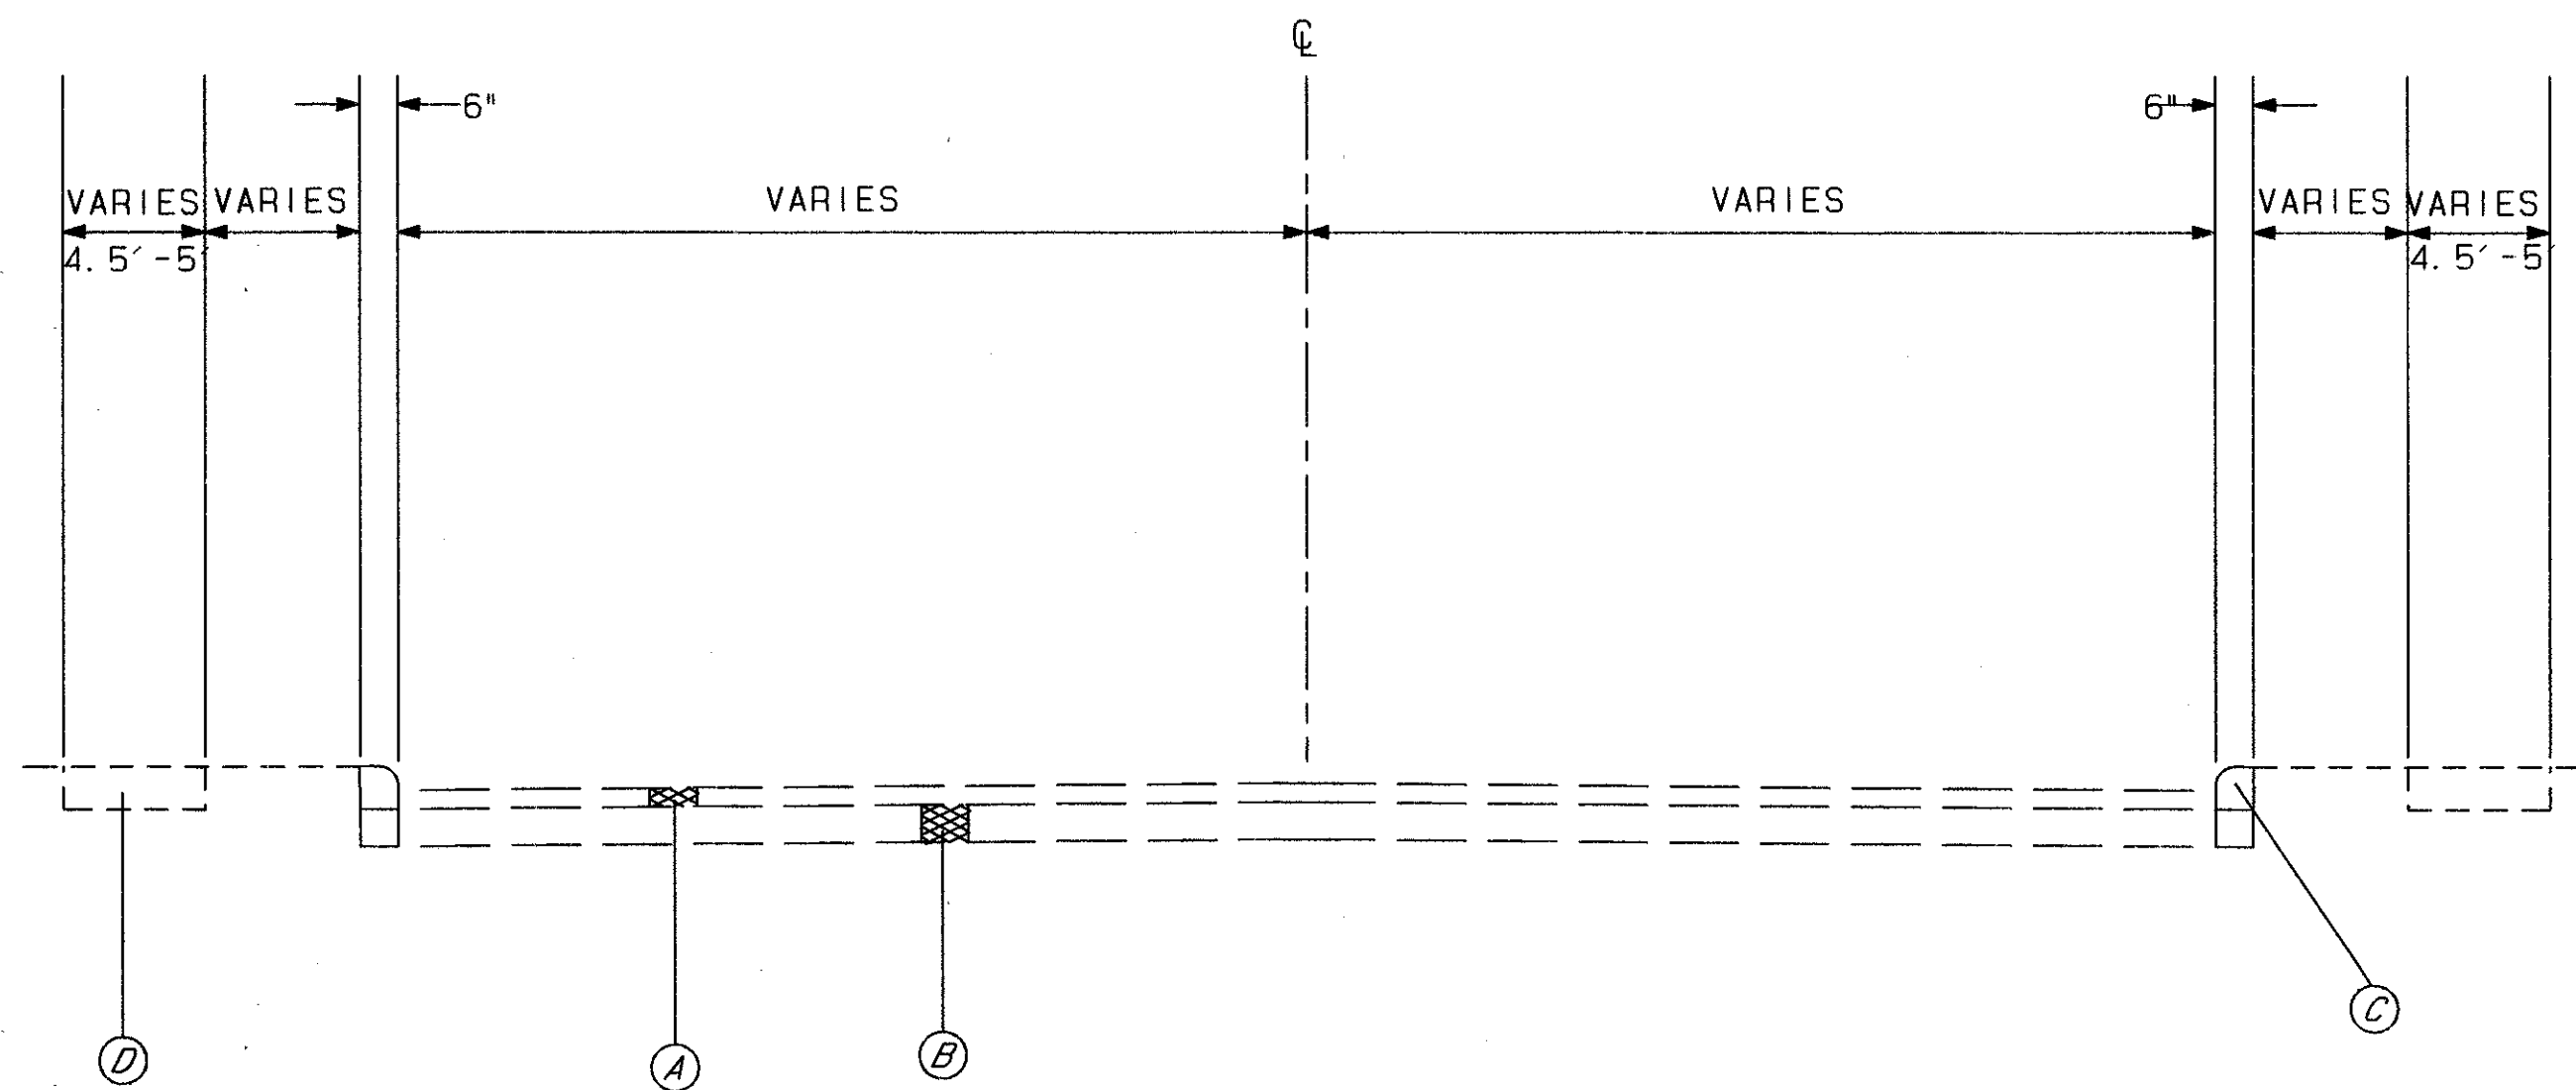

SIDESTREET EXISTING TYPICAL SECTION NO. 1
(NEW ST., SEVENTH ST., SIXTH ST.)

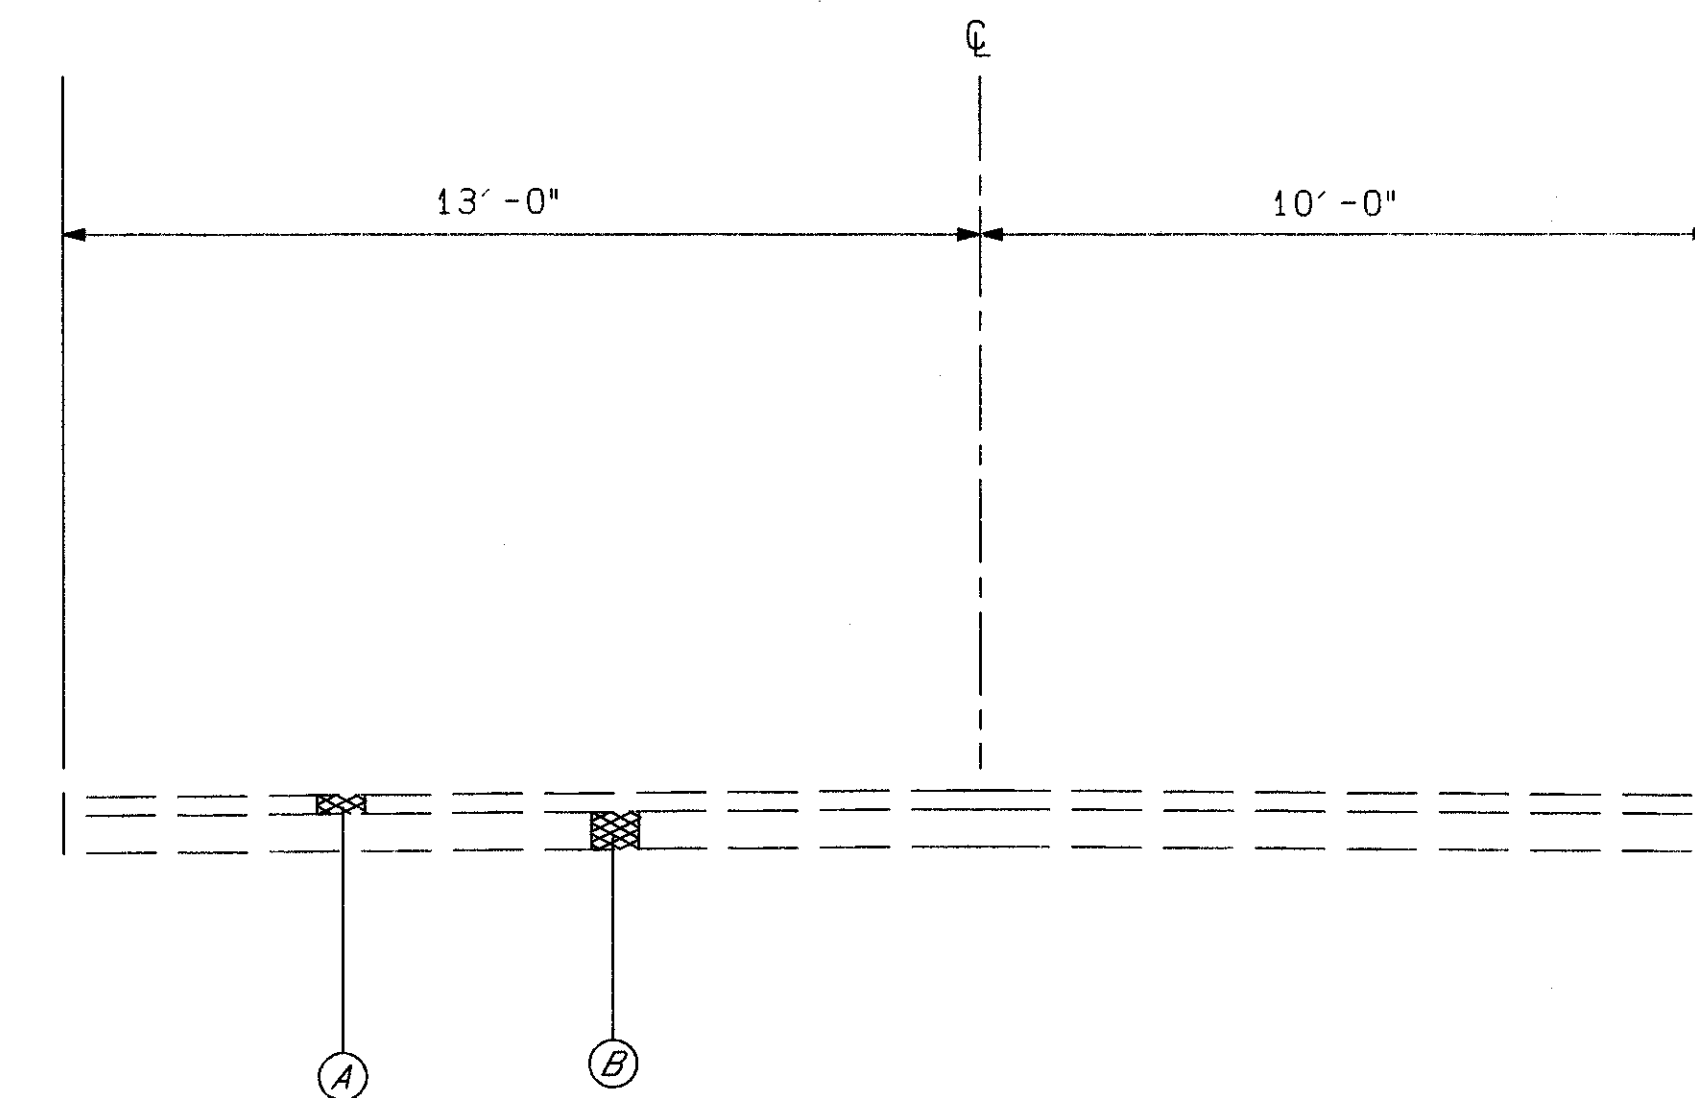

SIDESTREET EXISTING TYPICAL SECTION NO. 2
(ST. CLAIR STREET)

LEGEND

- Ⓐ ASPHALT CONCRETE
- Ⓑ BRICK
- Ⓒ CONCRETE CURB
- Ⓓ CONCRETE WALK