


PLAN NO. 211


PAVEMENT REPAIR DETAILS

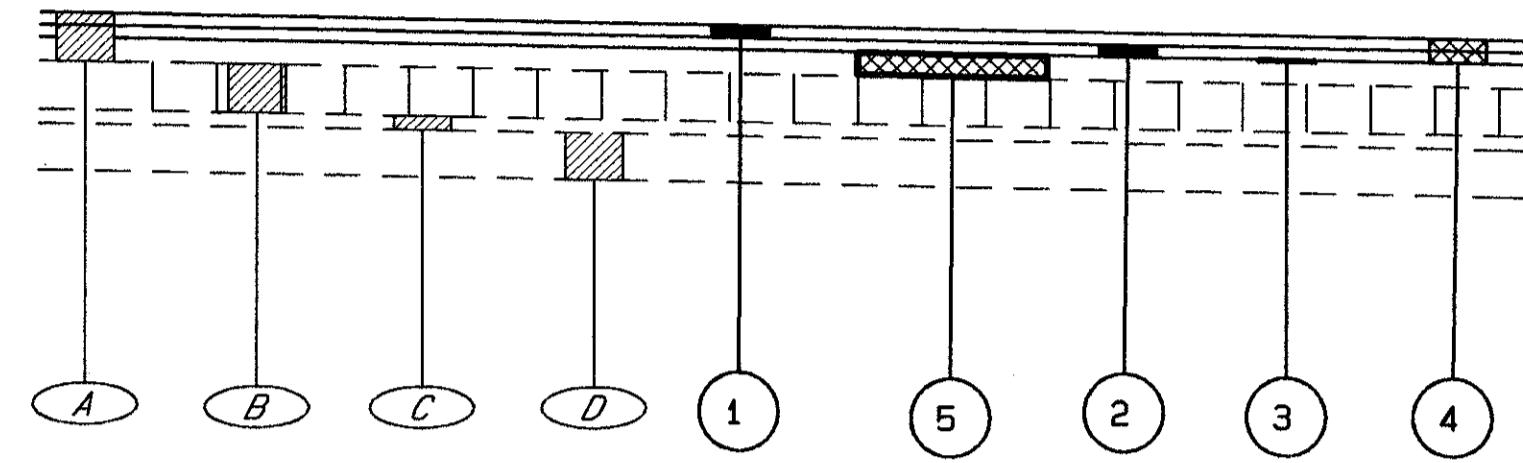

PARTIAL DEPTH PAVEMENT REPAIR

- LEGEND
- ① ITEM 404 - 1 1/4" ASPHALT CONCRETE, AC-20
 - ② ITEM 402 - 1 3/4" ASPHALT CONCRETE, AC-20
 - ③ ITEM 407 - TACK COAT
 - ④ ITEM 254 - PAVEMENT PLANING, BITUMINOUS (3" THICKNESS)
 - ⑤ ITEM 251 - PARTIAL DEPTH PAVEMENT REPAIR

- LEGEND
- Ⓐ EXISTING ASPHALT CONCRETE (5" AVG. DEPTH)
 - Ⓑ EXISTING BRICK BASE (4" AVG. DEPTH)
 - Ⓒ EXISTING CUSHION COURSE (2" AVG. DEPTH)
 - Ⓓ EXISTING CONCRETE BASE (9" AVG. DEPTH)

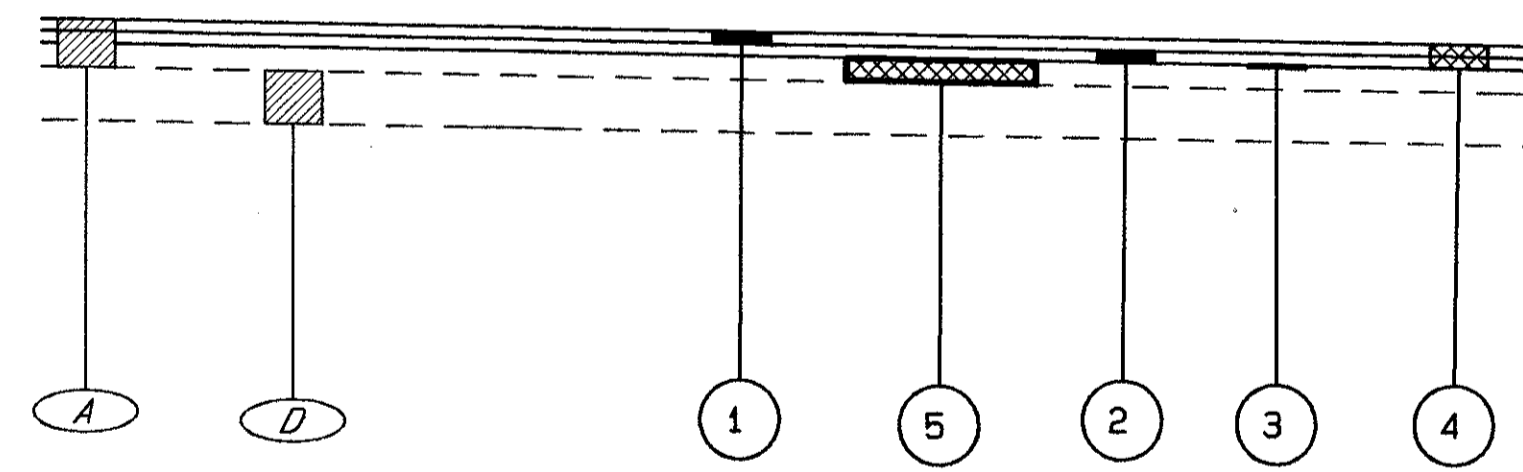

PARTIAL DEPTH PAVEMENT REPAIR

FOR PARTIAL DEPTH PAVEMENT REPAIR
QUANTITY SEE GENERAL NOTE SHEET 4