

264 265 266 267 268 269 270 271 272 273 274 275 276 277 278 279 280

George and Eliza Bierman

BM *2 Elev. 780.31


KIRTLAND WILLOUGHBY TOWNSHIP

Willoughby Township Board of Education

BM *1 Elev. 804.16

TOWNSHIP


561

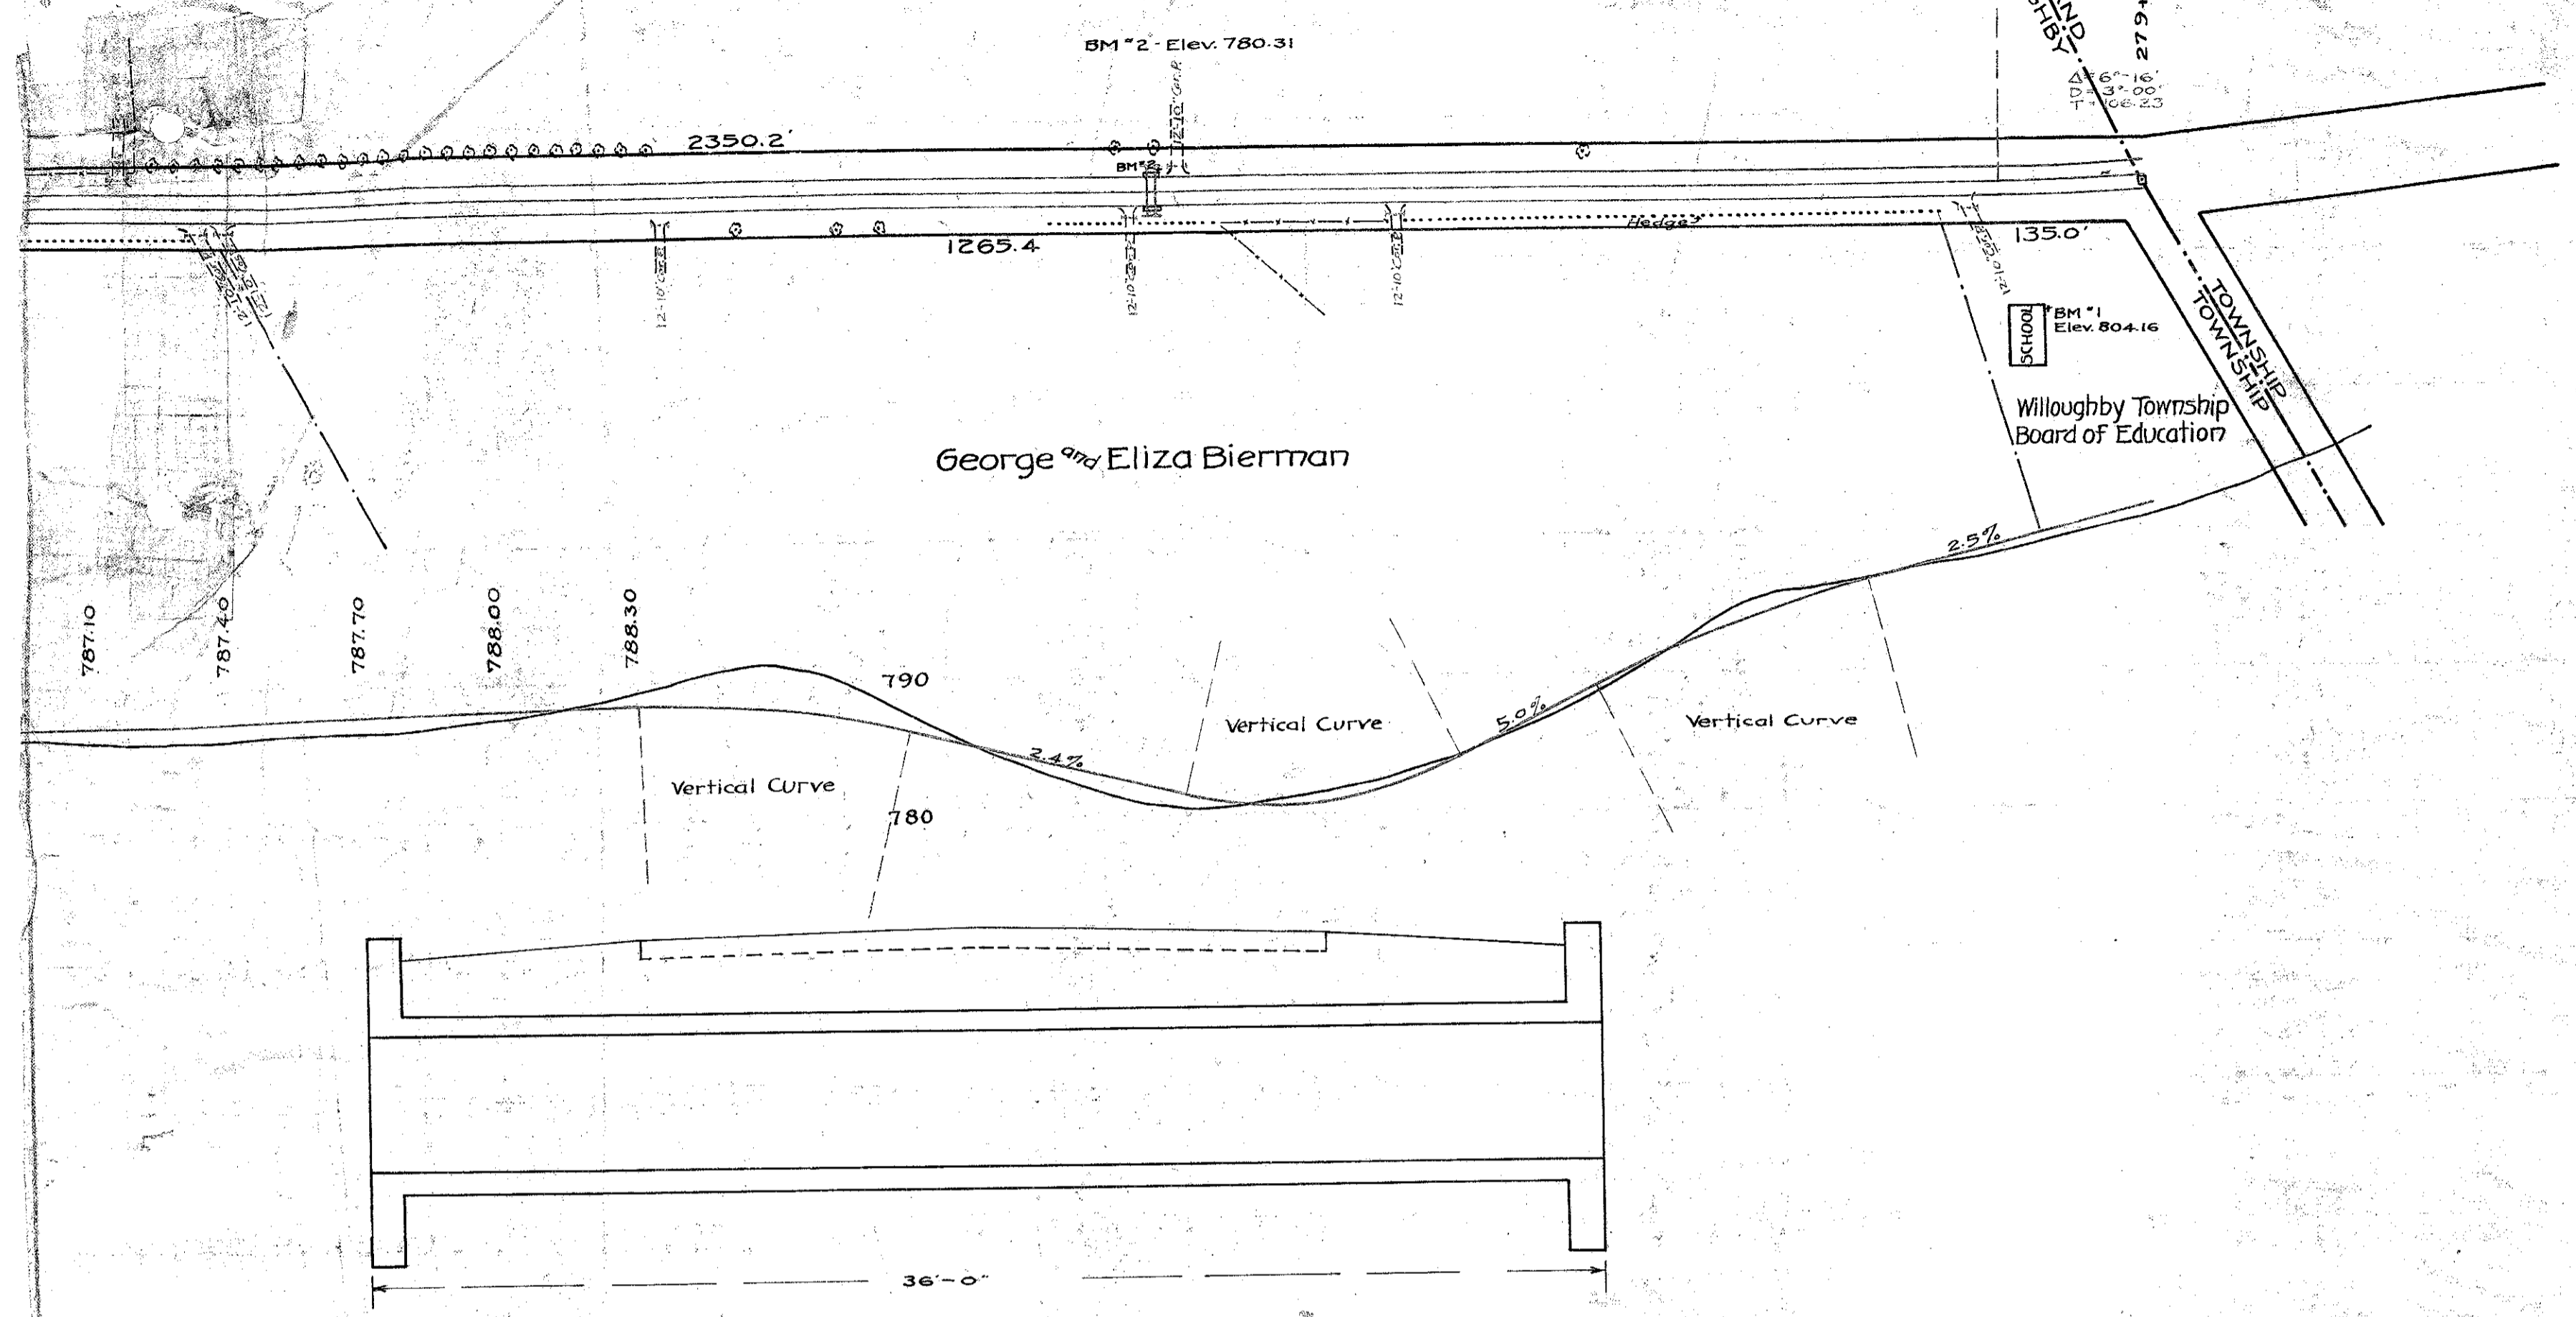

*4 Ft. Culvert to replace present Stone Culvert at Sta. 271+80
 from present Culvert to be removed to culvert at Sta. 266+00

Grading Sta. 260 to Sta. 270
 Cut = 2622.7 Cu.Yds.
 Fill = 413.8

Grading Sta. 270 to Sta. 279+05.63
 Cut = 1527.9 Cu.Yds.
 Fill = 334.5

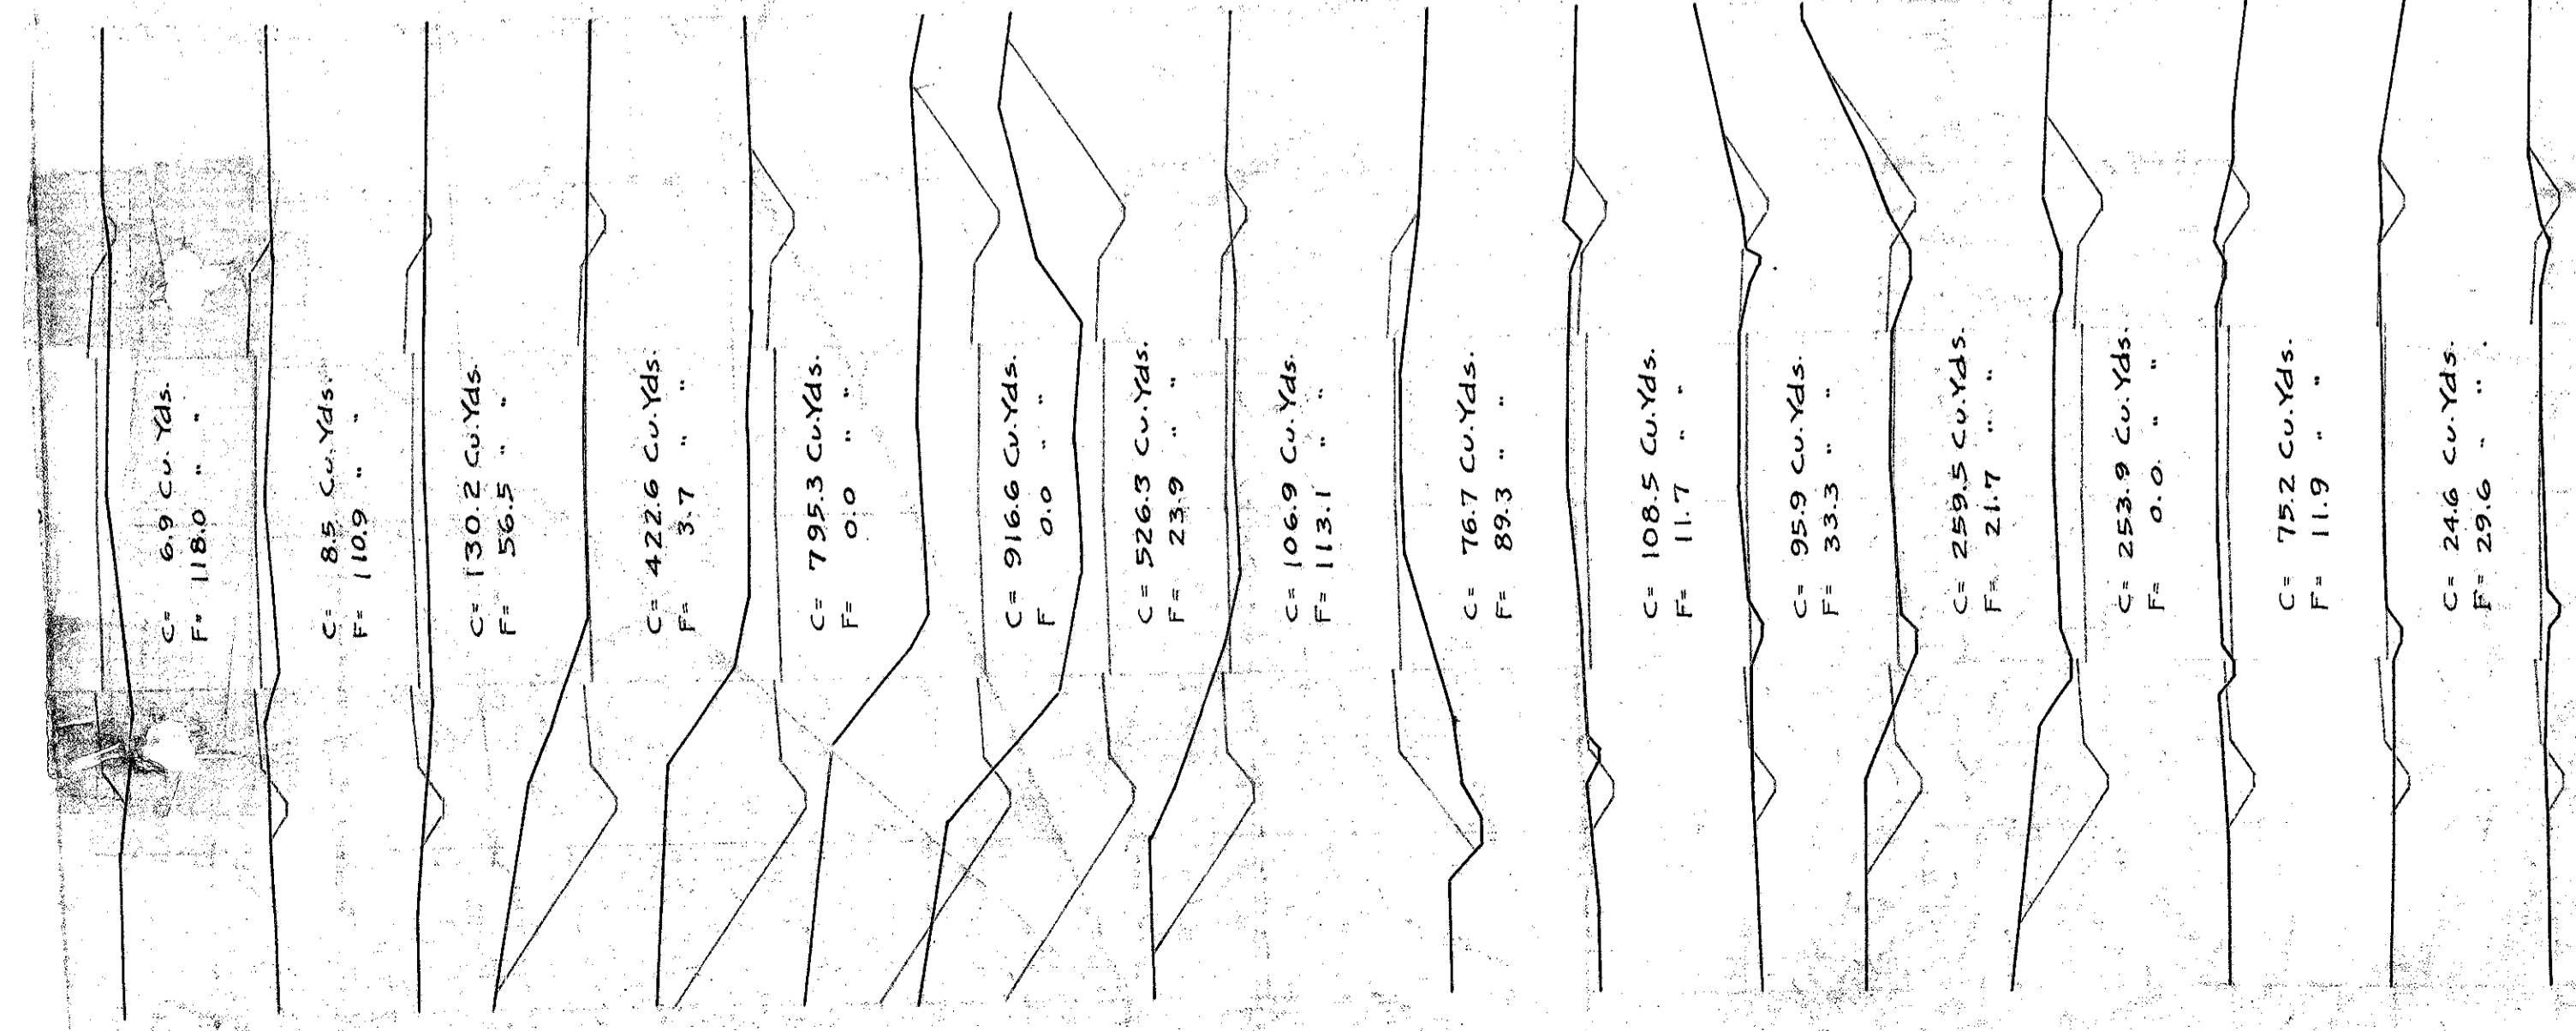

264 265 266 267 268 269 270 271 272 273 274 275 276 277 278 279 280

Sec. B of the Euclid-Charlton Road I.C.H. #34 Pet. 2560 Willoughby Twp. Lake Co.