

71-9

LAK - US6 - 2.53

LAK Co
VAR. RTES.

1/6

STATE OF OHIO DEPARTMENT OF HIGHWAYS

APR 5 1958
GROUND PHOTOGRAPH

IMPROVEMENT OF STRUCTURES (CONTRACT METHOD)

PROPOSAL 1	ROUTE NO. 84	SEC 29.57	STRUCTURE NUMBER	LAK. 84-2984	0.27 MILES EAST OF SR. 528
PROPOSAL 2	ROUTE NO. US 6	SEC 0.00	STRUCTURE NUMBER	LAK. 6-0253	0.07 MILES WEST OF SR 91
PROPOSAL 3	ROUTE NO. US 6	SEC 0.00	STRUCTURE NUMBER	LAK. 6-0280	0.20 MILES EAST OF SR. 91
PROPOSAL 4	ROUTE NO. 86	SEC. 2.01	STRUCTURE NUMBER	LAK. 86-0511	3.79 MILES SOUTH OF SR 86


LAKE COUNTY

INDEX OF SHEETS

TITLE SHEET	1
DETAIL PLANS	2-3-4-5
STANDARD DRAWINGS NOS.	HW-A&C
GENERAL NOTES	6
SUMMARY SHEET	6

BOARD OF COMMISSIONERS LAKE COUNTY

 DATE July 14th, 1958

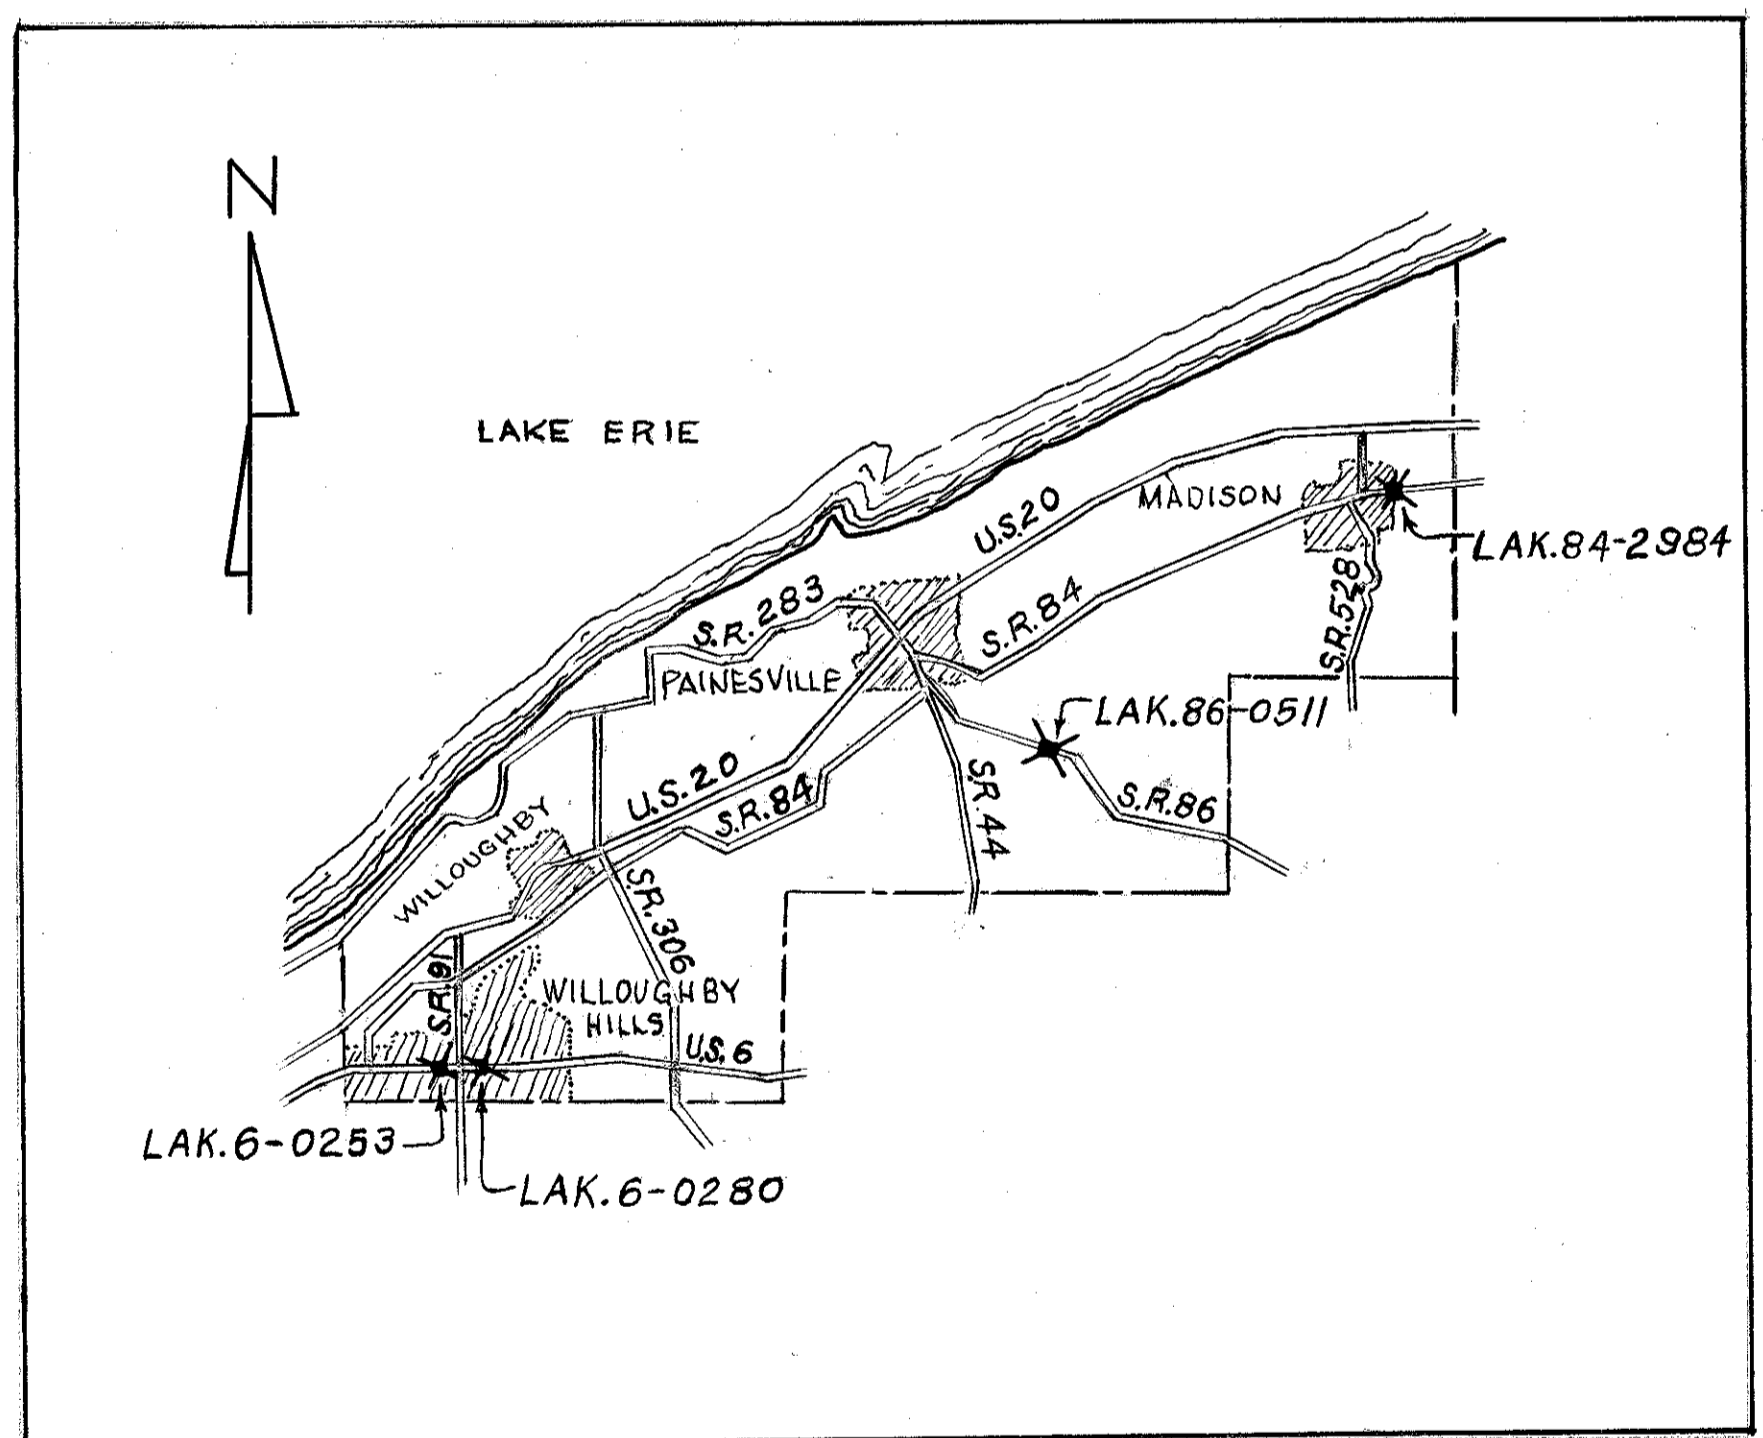

LOCATION PLAN
 SCALE: (GRAPHIC)
 STRUCTURES X

The standard specifications of the State of Ohio, Department of Highways, in force on the date of contract will govern these improvements.

Provisions for traffic:
I hereby declare that the making of these improvements will not require the closing of the highways to traffic and one lane shall be maintained at all times on each proposal

Approved Arthur A. Evans
 DIVISION DEPUTY DIRECTOR
 Date 7-21-58
 Approved [Signature]
 ENGINEER OF MAINTENANCE
 Date 8-7-58
 Approved _____
 ENGINEER OF BRIDGES
 Date _____
 Approved V. J. Kahaner
 DEPUTY DIRECTOR OF OPERATIONS
 Date 8/7/58
 Approved [Signature]
 FIRST ASSISTANT DIRECTOR
 Date 8/7/58
 Approved [Signature]
 DIRECTOR OF HIGHWAYS
 Date 8/8/58

APR 5 1958
GROUND PHOTOGRAPH