
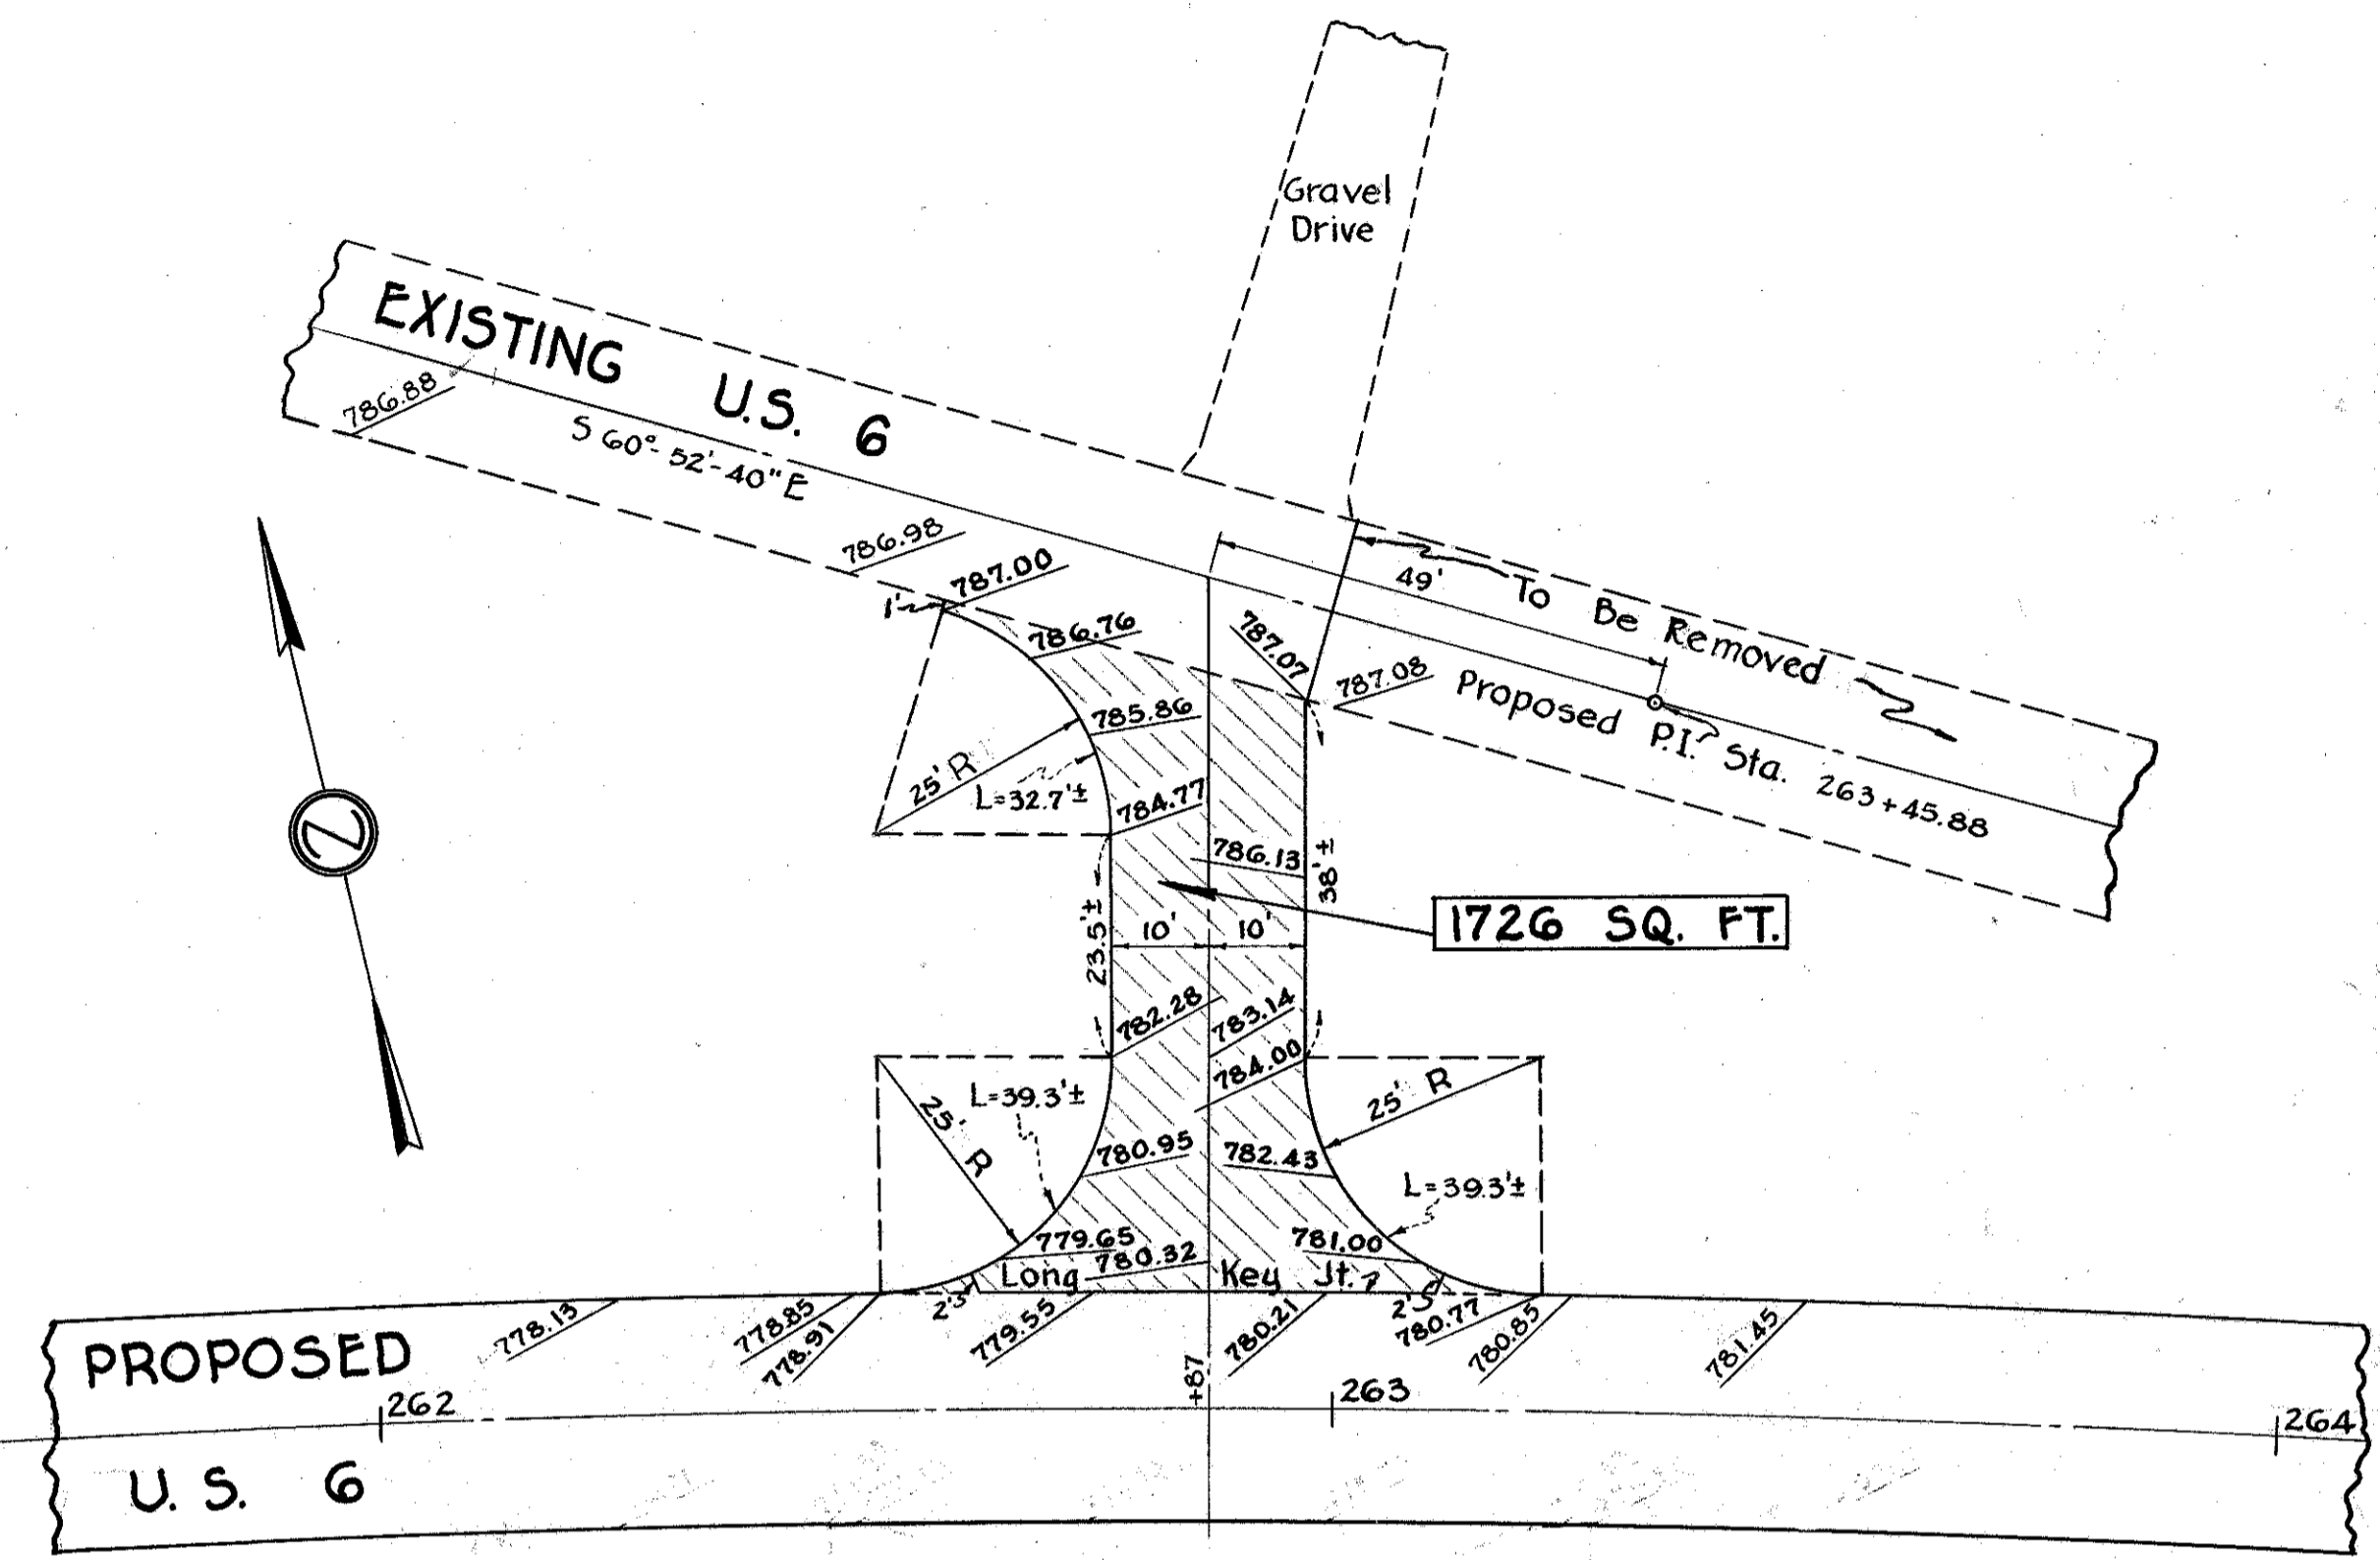


EXTRA AREA DETAIL

CONNECTIONS OF EXISTING AND PROPOSED ROADS

SCALE 1"=20'-0"
SHEET #10 OF #13

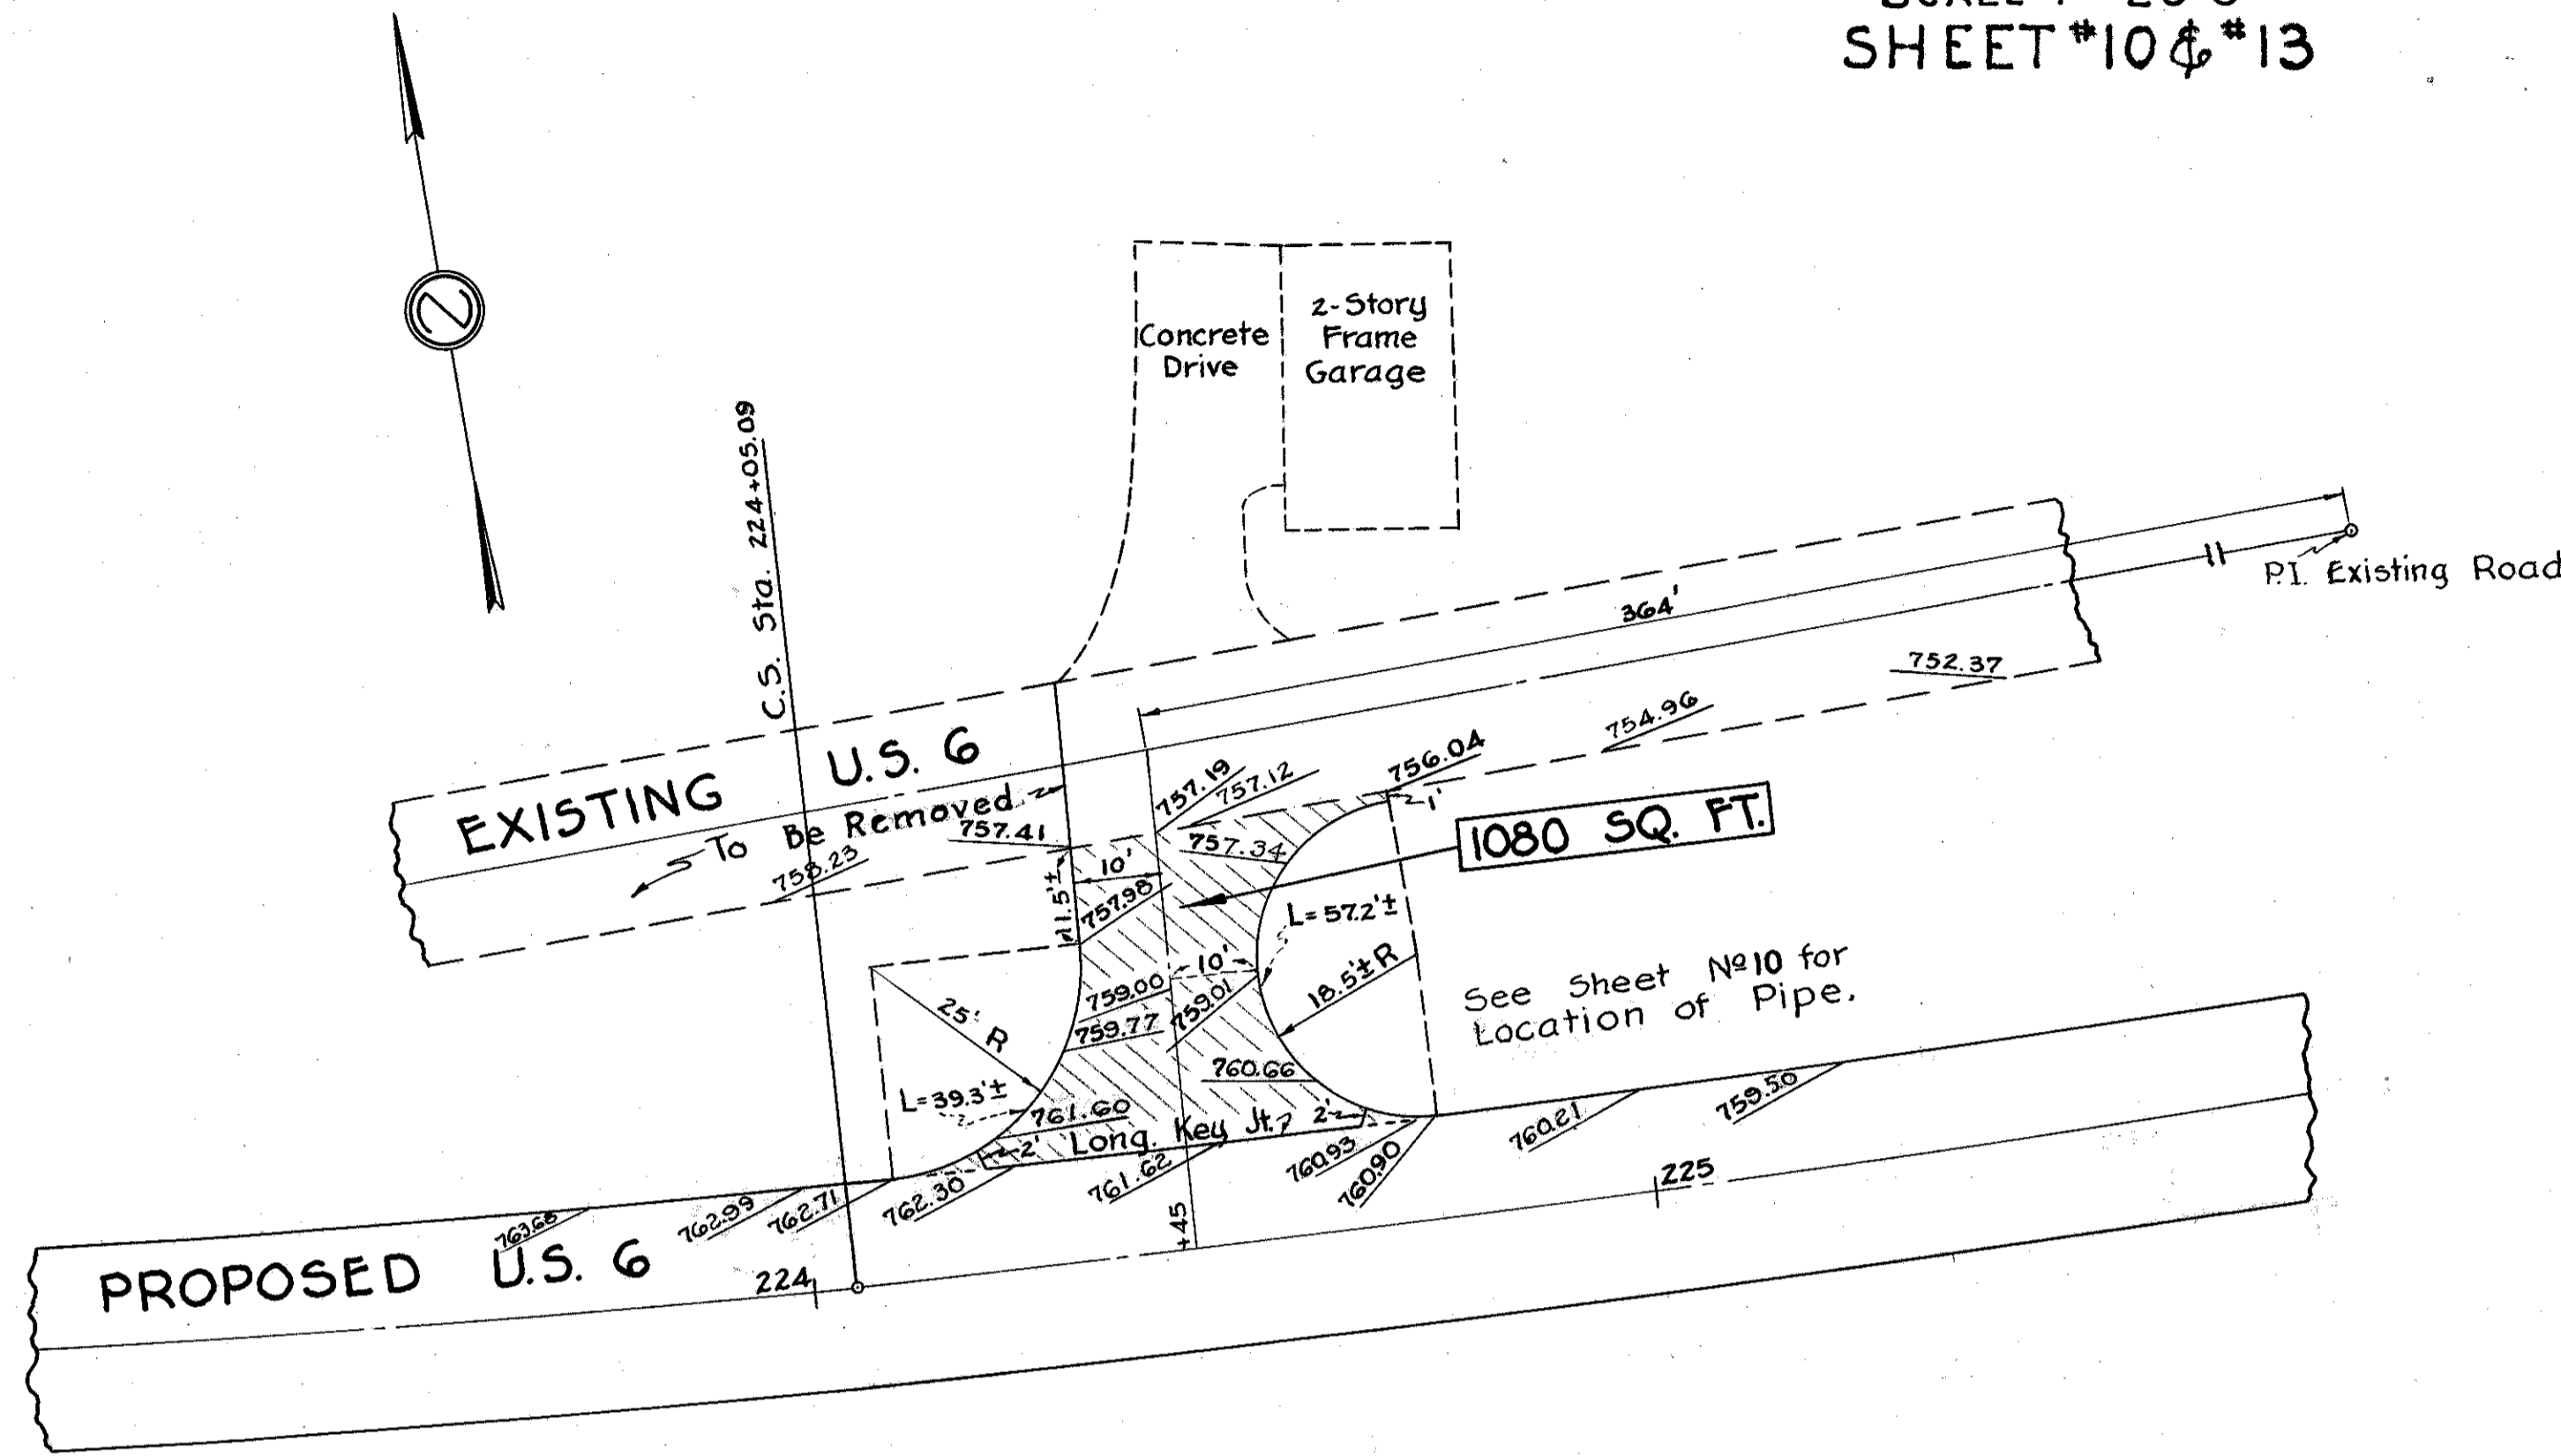

SUMMARY OF QUANTITIES				
Location	T-71	E-8		
	9" Reinforced Portland Cement Conc. Pavement	Sealing Only	6" Granular Blanket Material	
	Sq. Yds.	Lin. Ft.	Sq. Yds.	
Connection at Sta. 224 + 45	120.00	38	52.89	
Connection at Sta. 262 + 87	191.78	40		
TOTALS	311.78	78	52.89	

