


LAKE COUNTY
LAK.-6-(3.60-3.76)

SEEDING SODDING	
WIDTH	AREA
LIN. FT.	SQ. YDS.

END AREA		CU. YDS.	
CUT	FILL	CUT	FILL

40	810
220	800
39	800
214	790
38	800
272	790
60	800
359	790
69	Sta. 275+50

40	810		
220	800	2	0
39	800		2
214	790	2	0
38	800		2
272	790	2	0
60	800		59
359	790	61	8
69	Sta. 275+50	19	2

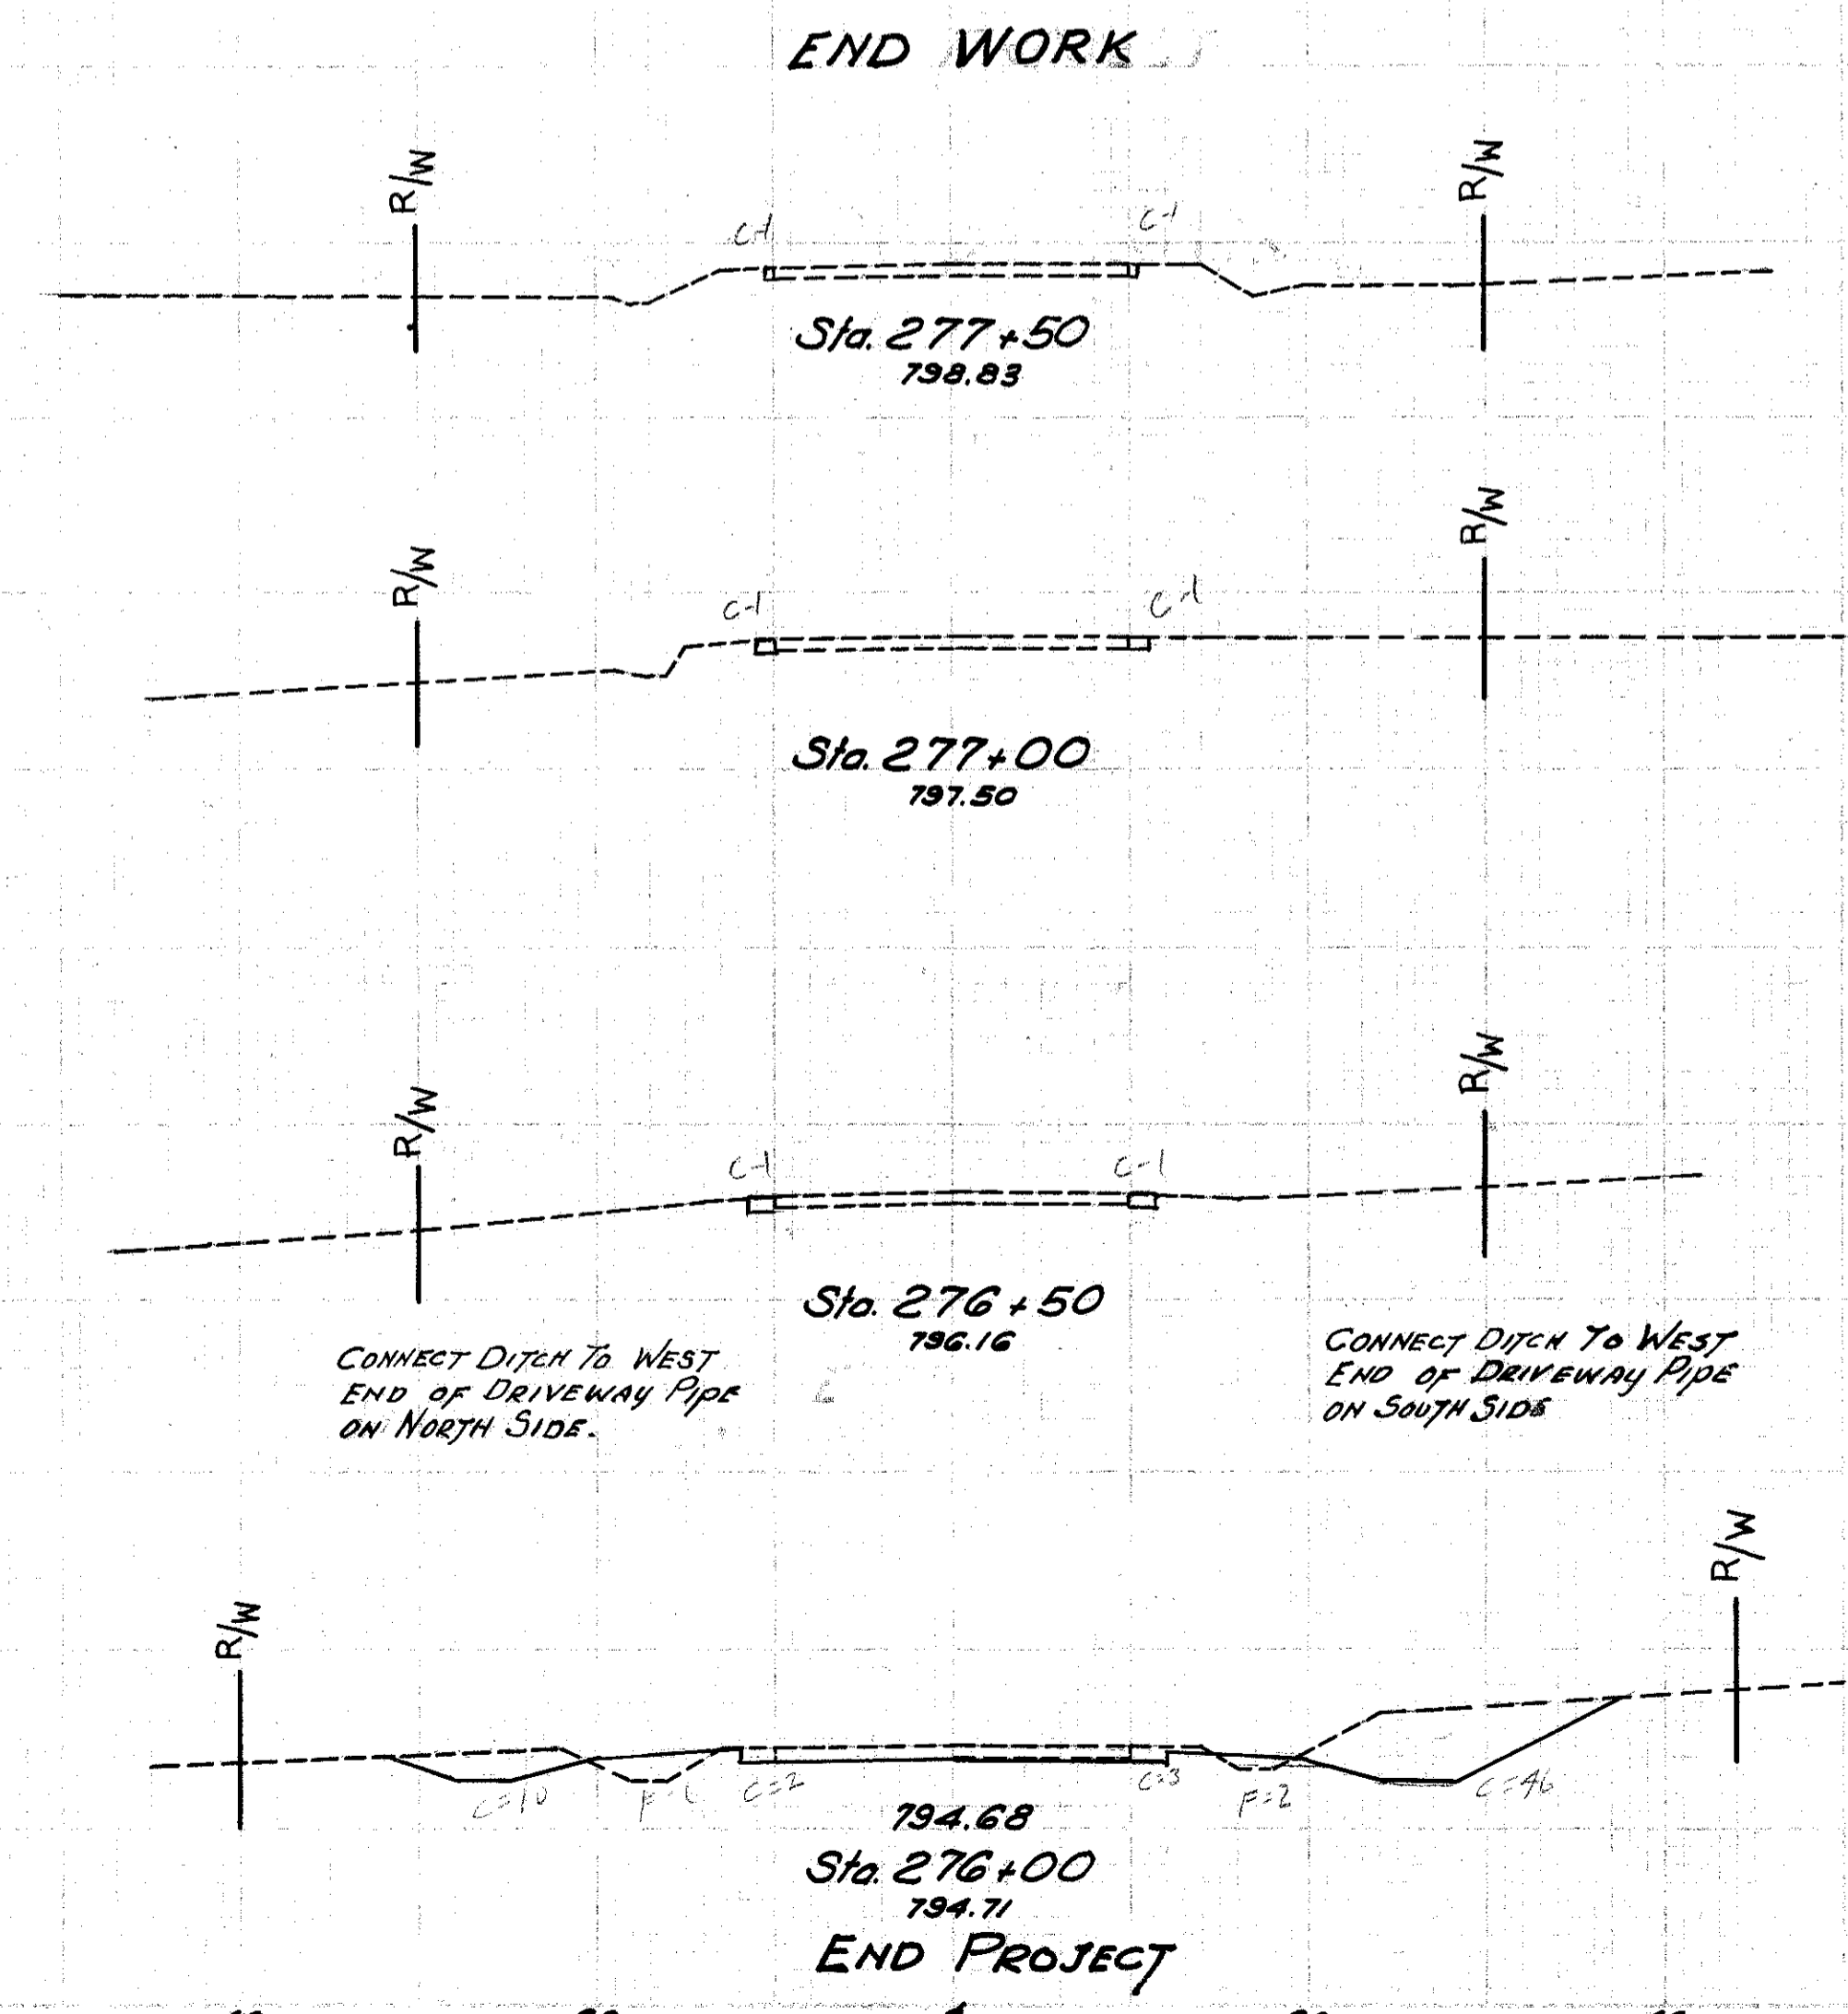

CROSS SECTIONS STA. 276+00 TO STA. 277+50