


# TYPICAL SECTIONS AND SUPERELEVATION TABLE

|                   |       |         |  |
|-------------------|-------|---------|--|
| FED. RD. DIVISION | STATE | PROJECT |  |
| 5                 | OHIO  |         |  |


LAKE COUNTY  
LAK-6-0984

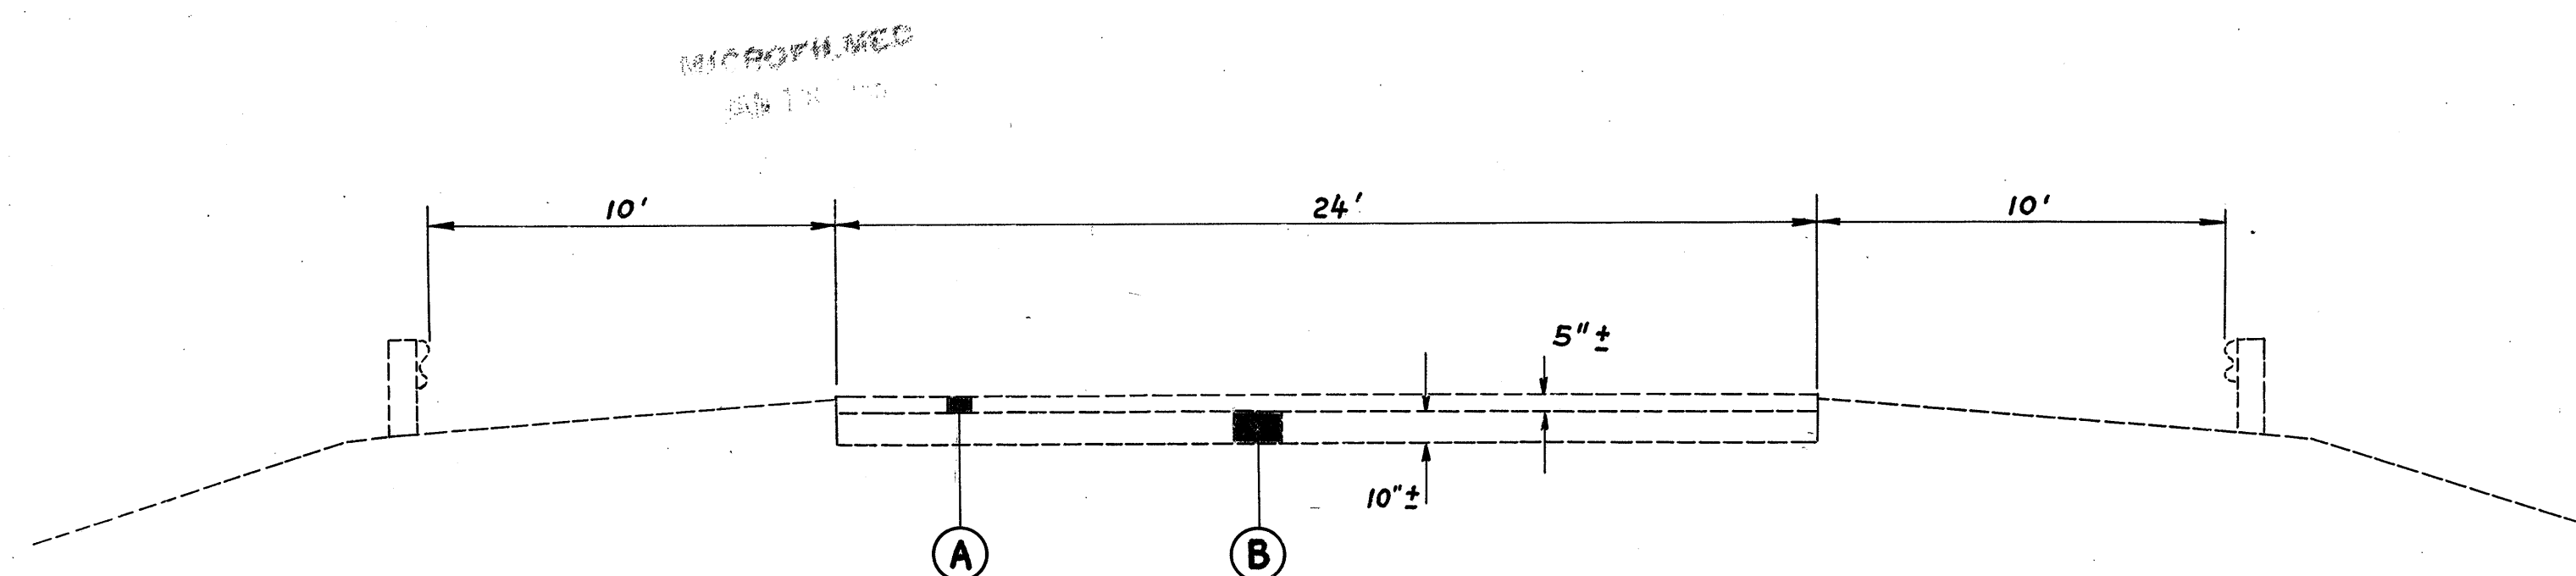

**TYPICAL SECTION EXISTING RUNAROUND**

- (A) ASPHALT SURFACE COURSE
- (B) AGGREGATE BASE

| SUPERELEVATION TABLE |          |        |           |                     |
|----------------------|----------|--------|-----------|---------------------|
| STATION              | 12' LEFT | CL     | 12' RIGHT | REMARK              |
| 525 + 00             | 914.71   | 914.90 | 914.71    | NORMAL CROWN        |
| 525 + 25             | 913.98   | 914.17 | 913.98    |                     |
| 525 + 50             | 913.33   | 913.52 | 913.33    |                     |
| 925 + 75             | 912.76   | 912.76 | 912.76    | RUNOFF & TRANSITION |
| 526 + 00             | 912.27   | 912.46 | 912.27    |                     |
| 526 + 25             | 911.87   | 912.06 | 911.87    |                     |
| 526 + 50             | 911.63   | 911.73 | 911.54    | CROWN REMOVED       |
| 526 + 75             | 911.48   | 911.48 | 911.29    |                     |
| 527 + 00             | 911.42   | 911.32 | 911.13    |                     |
| 527 + 25             | 911.39   | 911.20 | 911.01    | RUNOFF & TRANSITION |
| 527 + 50             | 911.26   | 911.07 | 910.88    |                     |
| 527 + 75             | 911.13   | 910.94 | 910.75    |                     |
| 528 + 00             | 911.01   | 910.82 | 910.63    | CROWN REMOVED       |
| 528 + 25             | 910.89   | 910.70 | 910.51    |                     |
| 528 + 50             | 910.76   | 910.57 | 910.38    |                     |
| 528 + 75             | 910.75   | 910.56 | 910.37    | RUNOFF & TRANSITION |
| 529 + 00             | 911.00   | 910.81 | 910.62    |                     |
| 529 + 25             | 911.50   | 911.31 | 911.12    |                     |
| 529 + 50             | 912.23   | 912.04 | 911.85    | CROWN REMOVED       |
| 529 + 75             | 913.21   | 913.02 | 912.83    |                     |
| 530 + 00             | 914.44   | 914.25 | 914.06    |                     |
| 530 + 25             | 915.82   | 915.72 | 915.53    | RUNOFF & TRANSITION |
| 530 + 50             | 917.44   | 917.44 | 917.25    |                     |
| 530 + 75             | 919.18   | 919.28 | 919.09    |                     |
| 531 + 00             | 920.94   | 921.13 | 920.94    |                     |

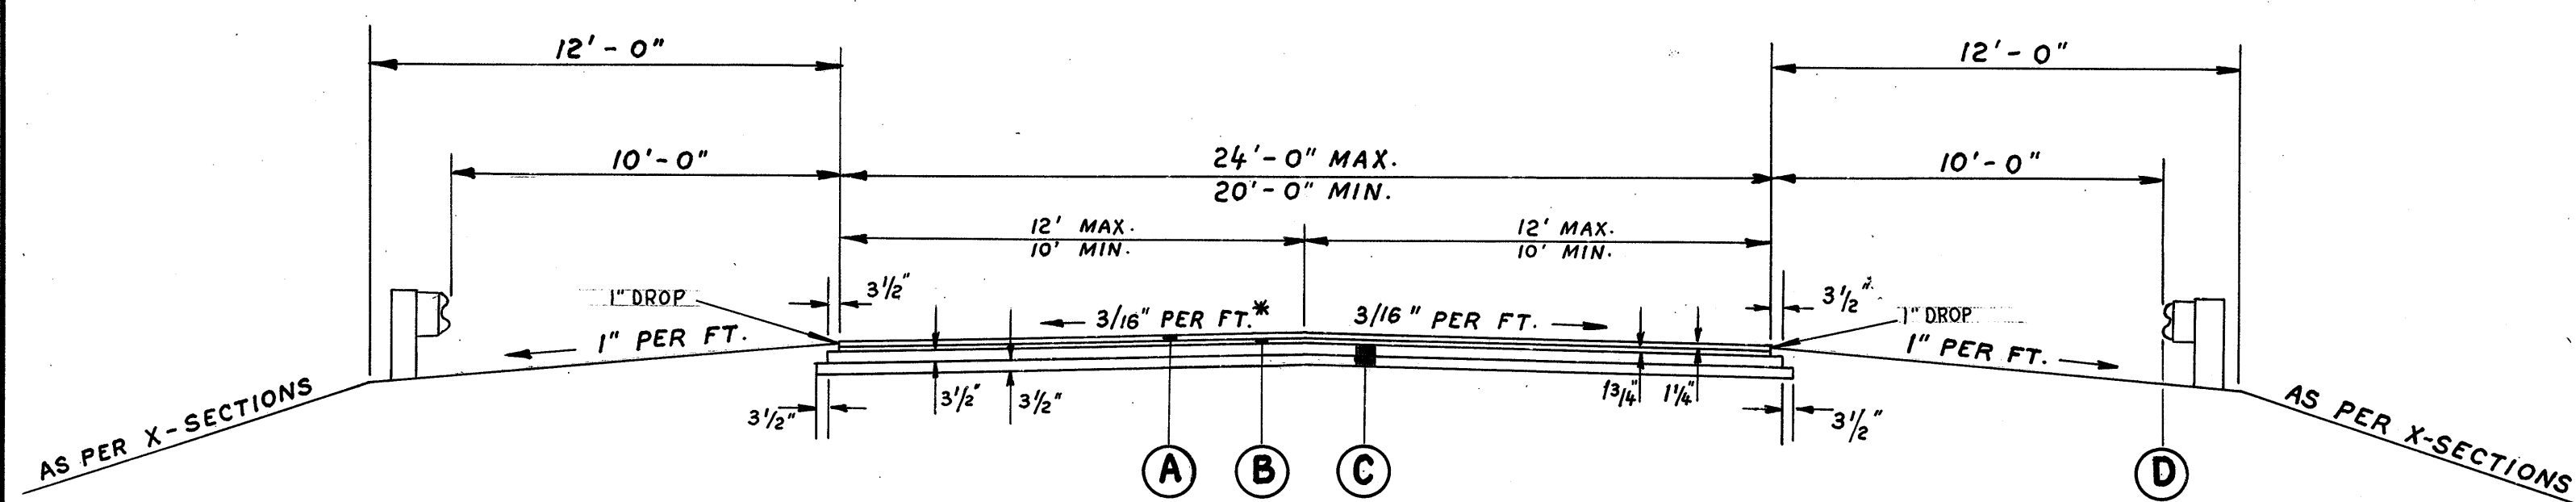

**TYPICAL SECTION USR-6**

TYPE 404 ON 301  
SCALE: 1/4" = 1'

- STA. 524 + 50 TO STA. 526 + 25 } NORMAL SECTION
- STA. 531 + 00 TO STA. 531 + 50 } NORMAL SECTION
- STA. 526 + 25 TO STA. 527 + 25 } TRANSITION
- STA. 530 + 00 TO STA. 531 + 00 } TRANSITION
- \* STA. 527 + 25 TO STA. 530 + 00 - REMOVE CROWN

- (A) - ITEM 404 - ASPHALT CONCRETE AC-20
- (B) - ITEM 402 - ASPHALT CONCRETE AC-20
- (C) - ITEM 301 - BITUMINOUS AGGREGATE BASE; 702.01 AC-20 OR 702.09, RT 11 OR RT 12
- (D) - ITEM 606 - GUARD RAIL, TYPE 5, AS PER PLAN