


MICROFILMED
JAN 18 1985


| | | | |
|-------------------|-------|---------|--|
| FED. RD. DIVISION | STATE | PROJECT | |
| 2 | OHIO | | |

LAK-6-9.84

20
21

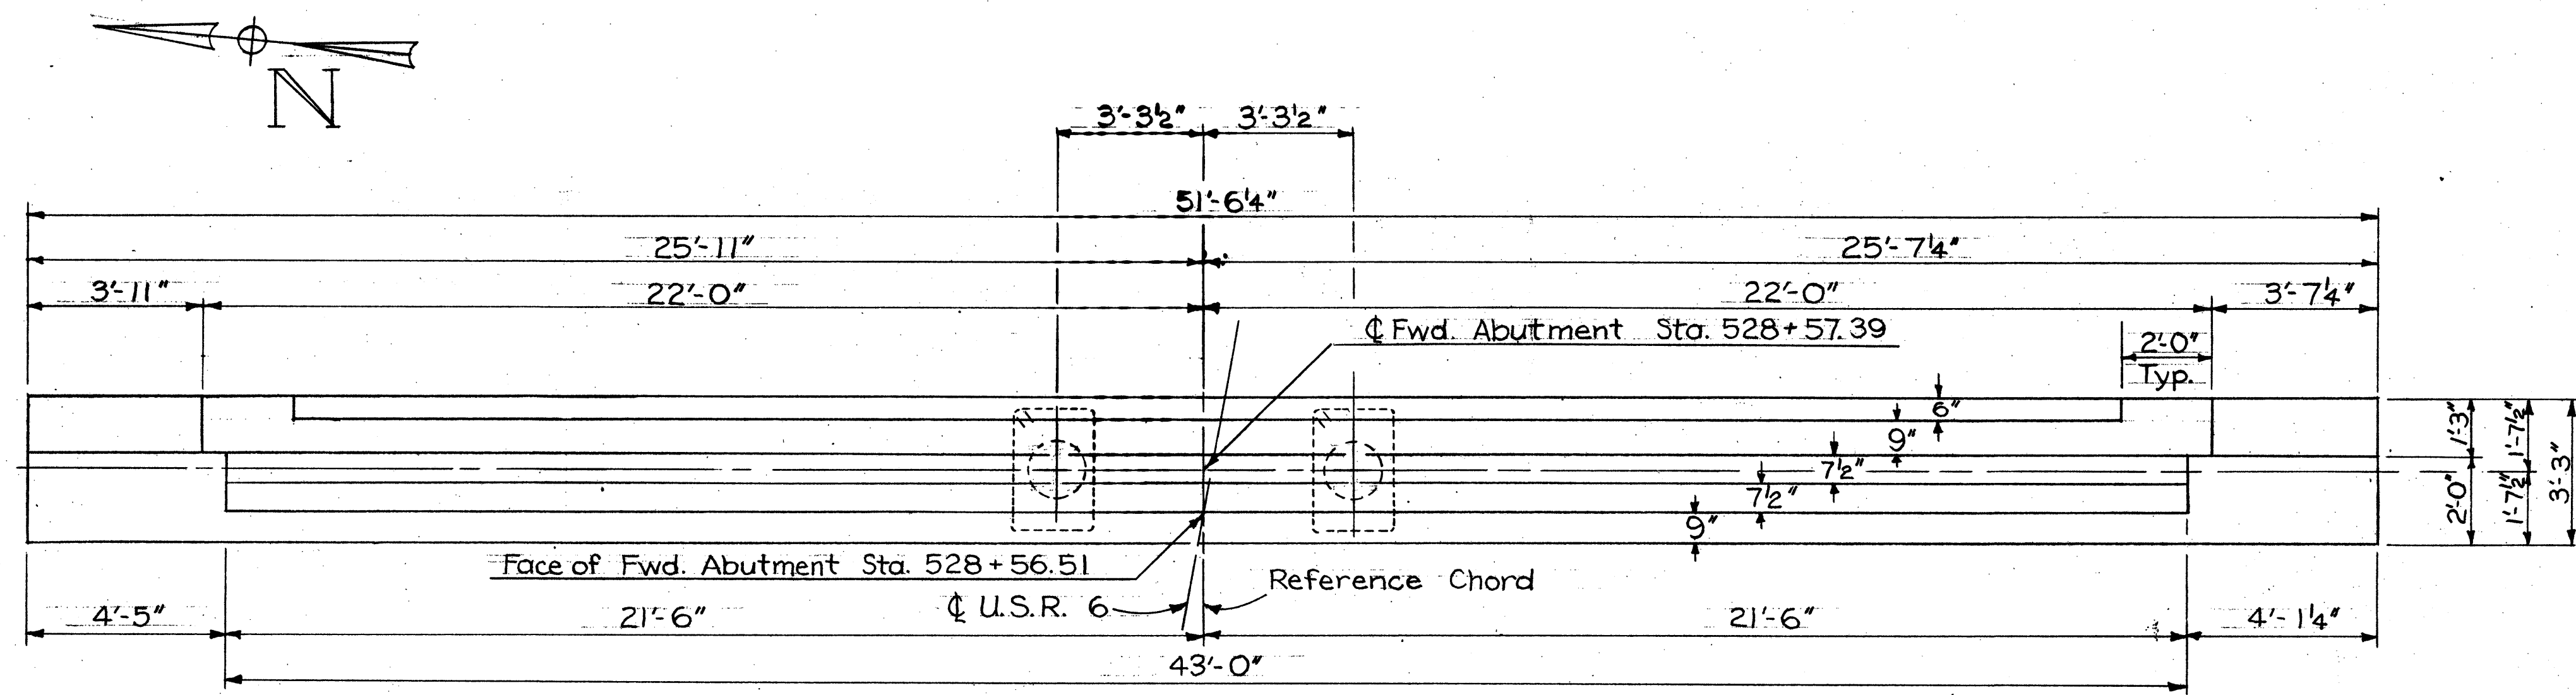

ABUTMENT PLAN

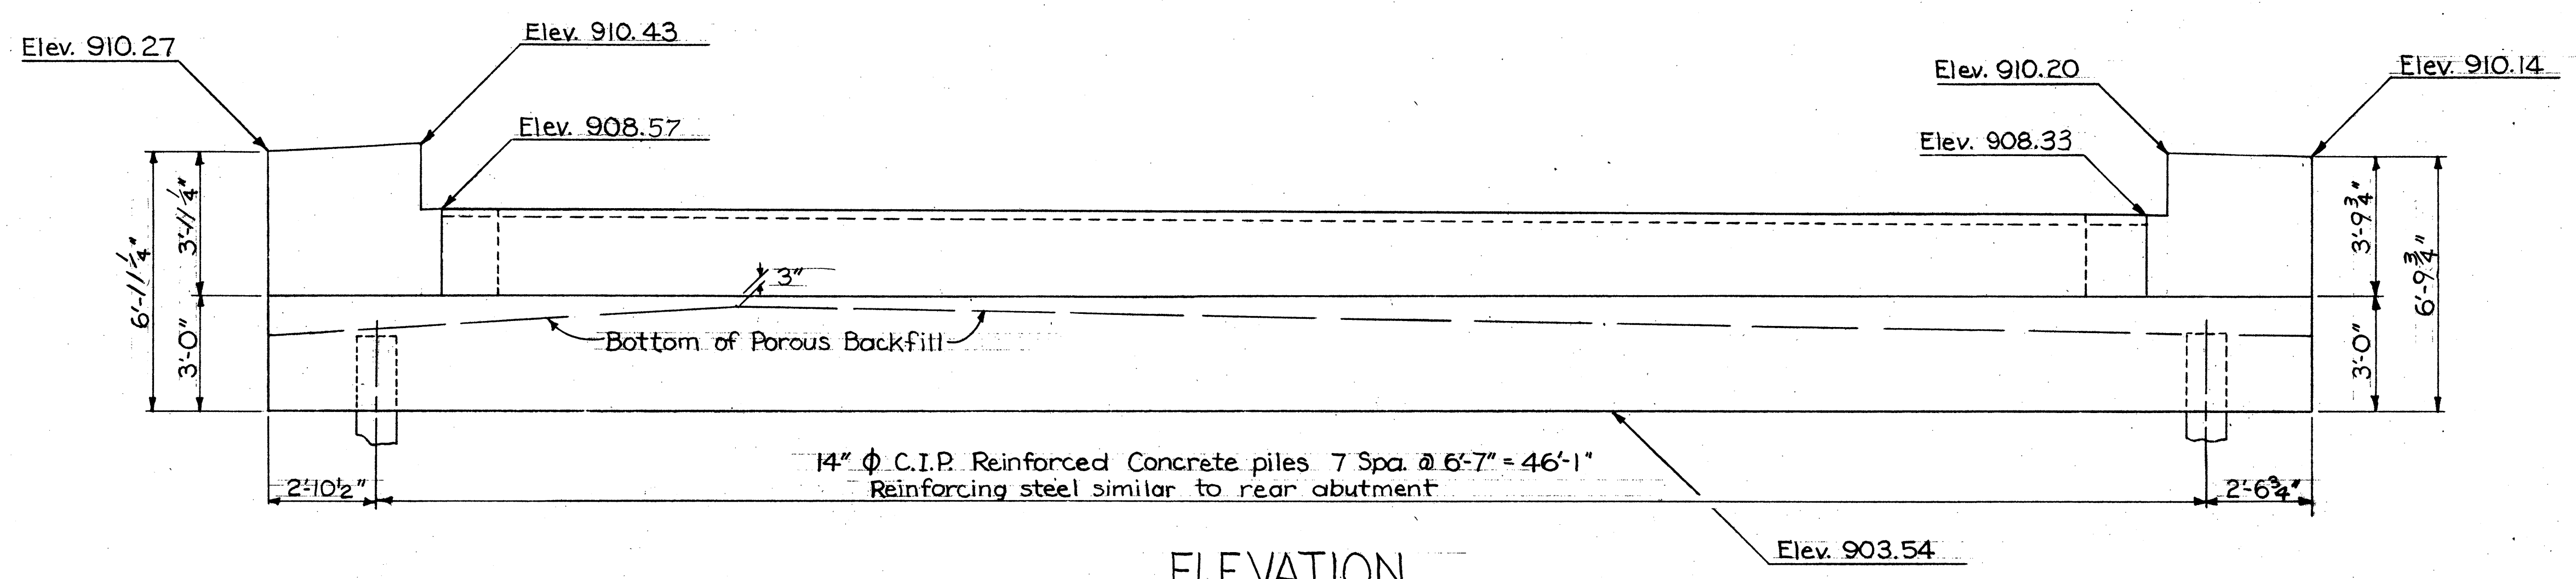

ELEVATION

| | | | | | | | |
|---|-------|--------|---------|----------|---------|---------|-----|
| STATE OF OHIO DEPARTMENT OF HIGHWAYS DIVISION OF DESIGN AND CONSTRUCTION BUREAU OF BRIDGES | | | | | | | 5/6 |
| FORWARD ABUTMENT PLAN & ELEVATION | | | | | | | |
| Br. No. LAK-6-0990 Over E. Br. Chagrin River | | | | | | | |
| DESIGNED | DRAWN | TRACED | CHECKED | REVIEWED | DATE | REVISED | |
| AGD | AGD | | J.D.R. | BF6 | 8-25-72 | | |