

SEEDING
END WIDTH 50 YDS.

MICROFILMED
AUG 21 1985

FED. RD DISTRICT	STATE	PROJECT	
5	OHIO		

4
5

LAKE COUNTY
LAK-6-9.90

() ROCK CHANNEL PROTECTION, TYPE A

0 AHEAD
2 BACK

6





2

6

2

6

2 AHEAD
0 BACK

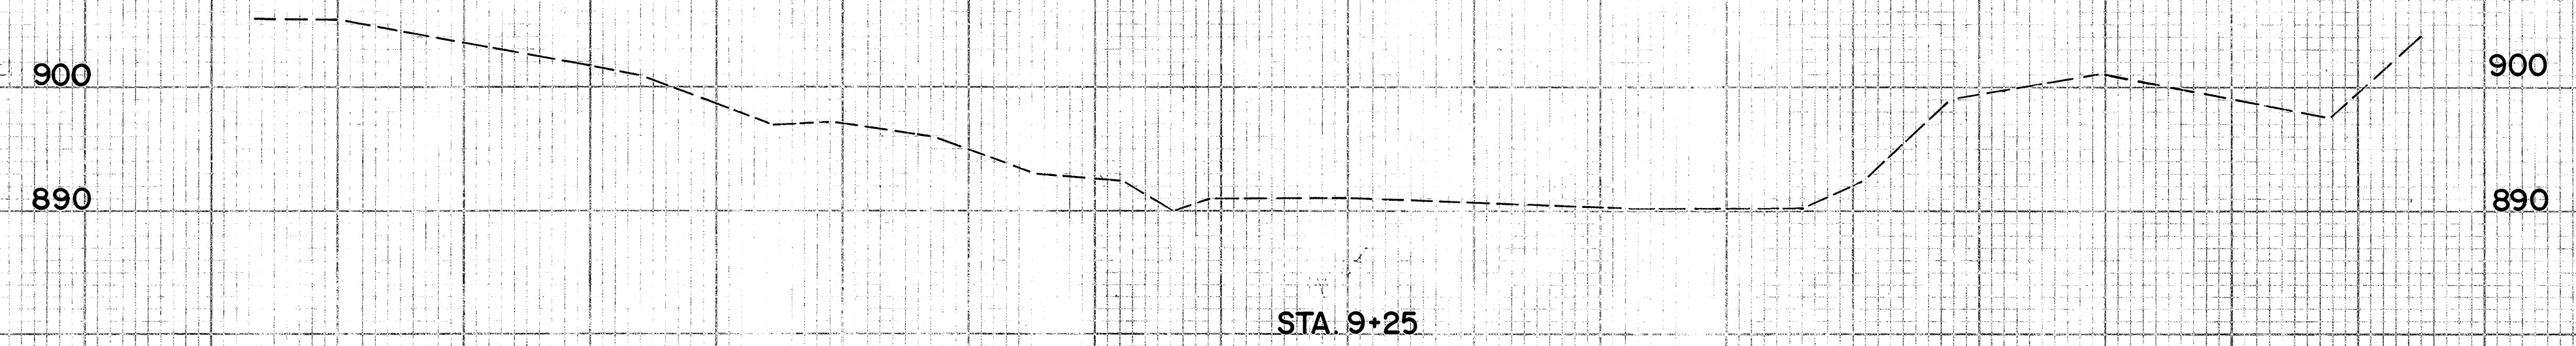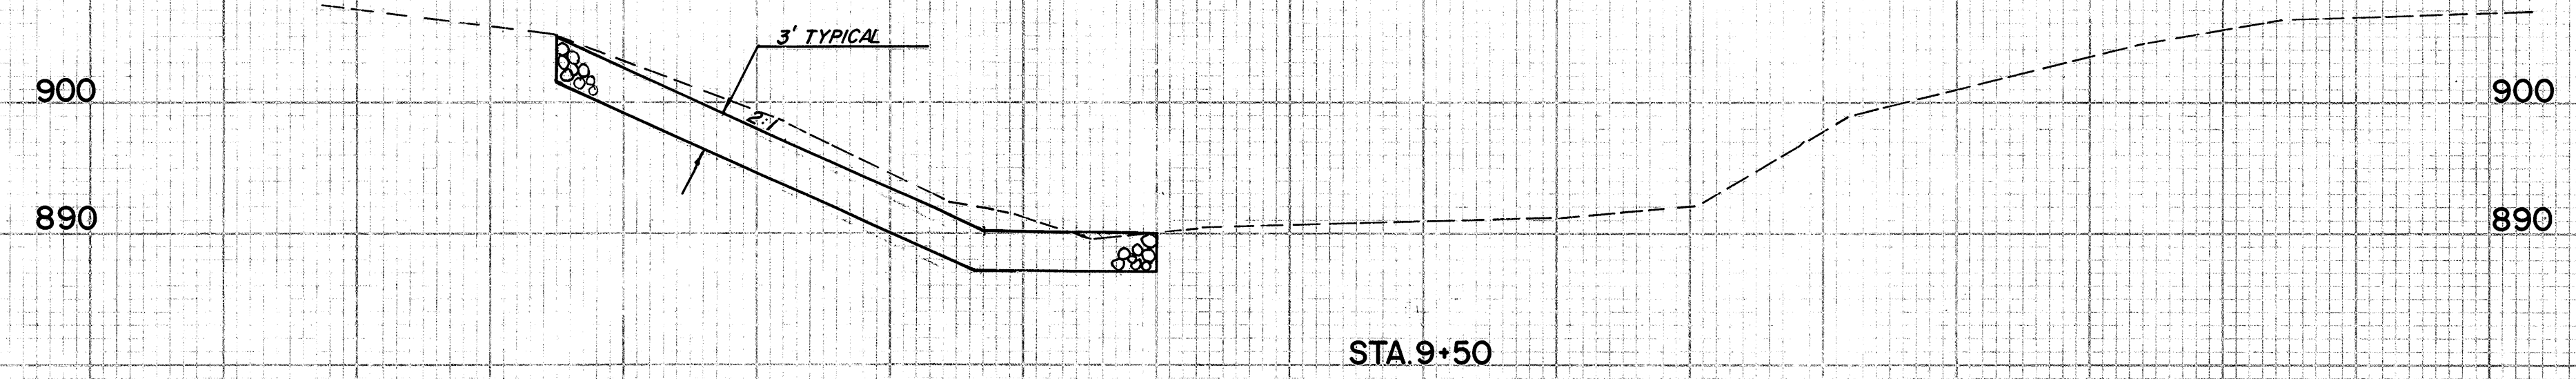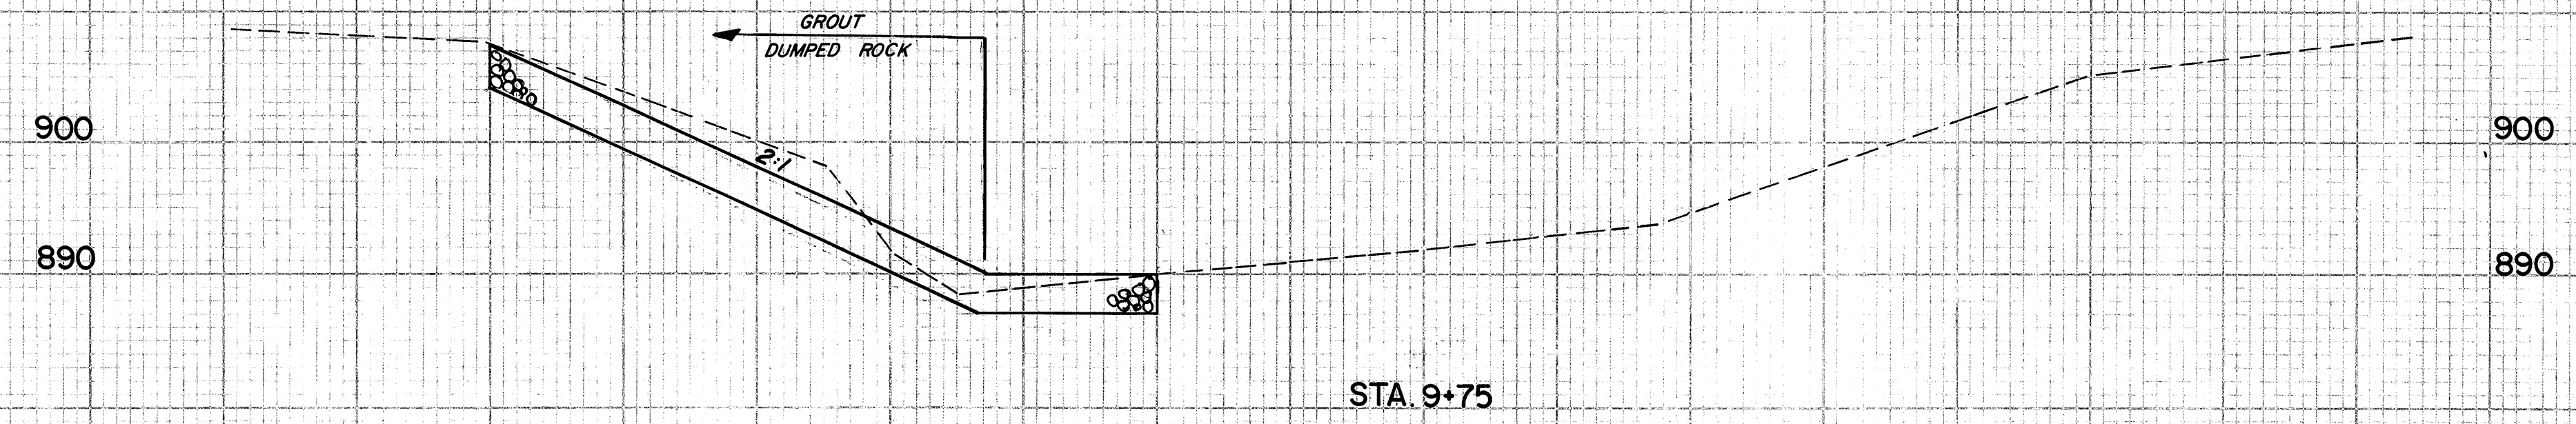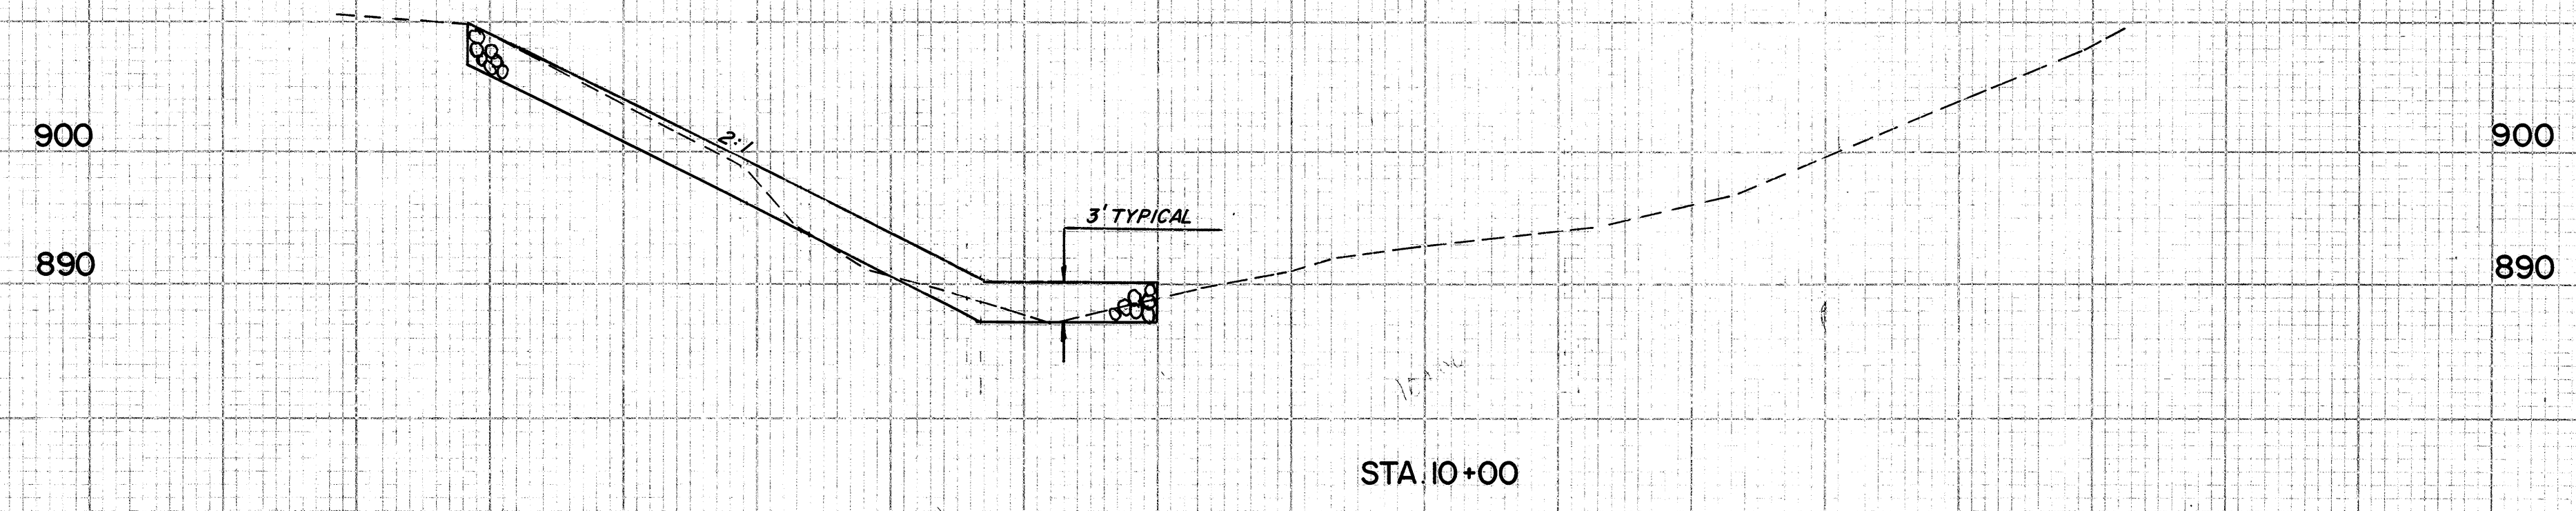

END AREA
CUT FILL

END AREA		VOLUME	
CUT	FILL	CUT	FILL
		(168)	
		(153)	
		(162)	
		(143)	
		(146)	
		(68)	
		(0)	