


PLAN

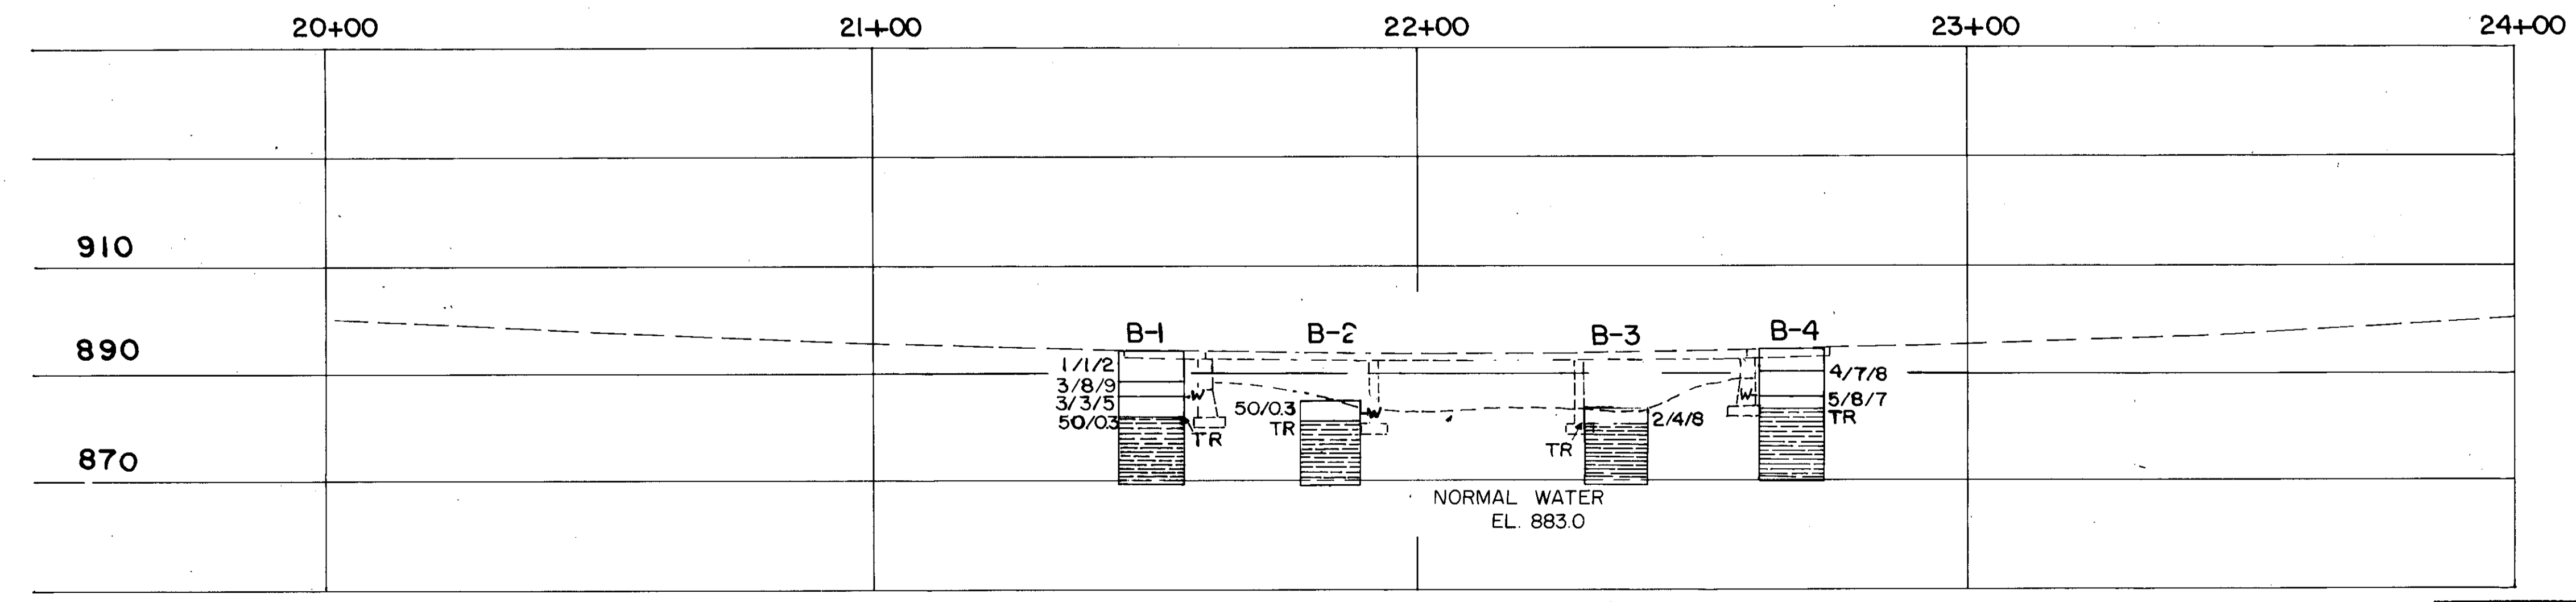

PROFILE

CT Consultants, Inc.
 Engineers • Architects • Planners
 McKinley • Vector • Columbus • North Canton • Youngstown

STRUCTURE FOUNDATION INVESTIGATION
 BRIDGE NO. LAK - 608 - 0075
 OVER BIG CREEK
 LAKE COUNTY

SCALE: 1" = 20'

STA. 21+60.80
 STA. 22+59.88

PRESENT	TOPOGRAPHY	PROPOSED WORK
SURVEYED	DRAWN	DESIGNED
DRAWN	CHECKED	REVIEWED
R.J.B.	R.L.B.	J.E.A.
		R.L.B.
		D.J.W.
		J.P.R.

APPLIED CONSTRUCTION TECHNOLOGIES, INC.
 20 HAYES DRIVE • SUITE C • CLEVELAND, OHIO 44111 • (216) 459-7857

DATE: 11-13-92 APPROVED BY: EH DRAWN BY: DB