


EROSION CONTROL PLAN

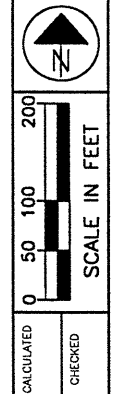


CALCULATED
CHECKED

EROSION CONTROL PLAN

LAK - 615 - 0.00

16
95

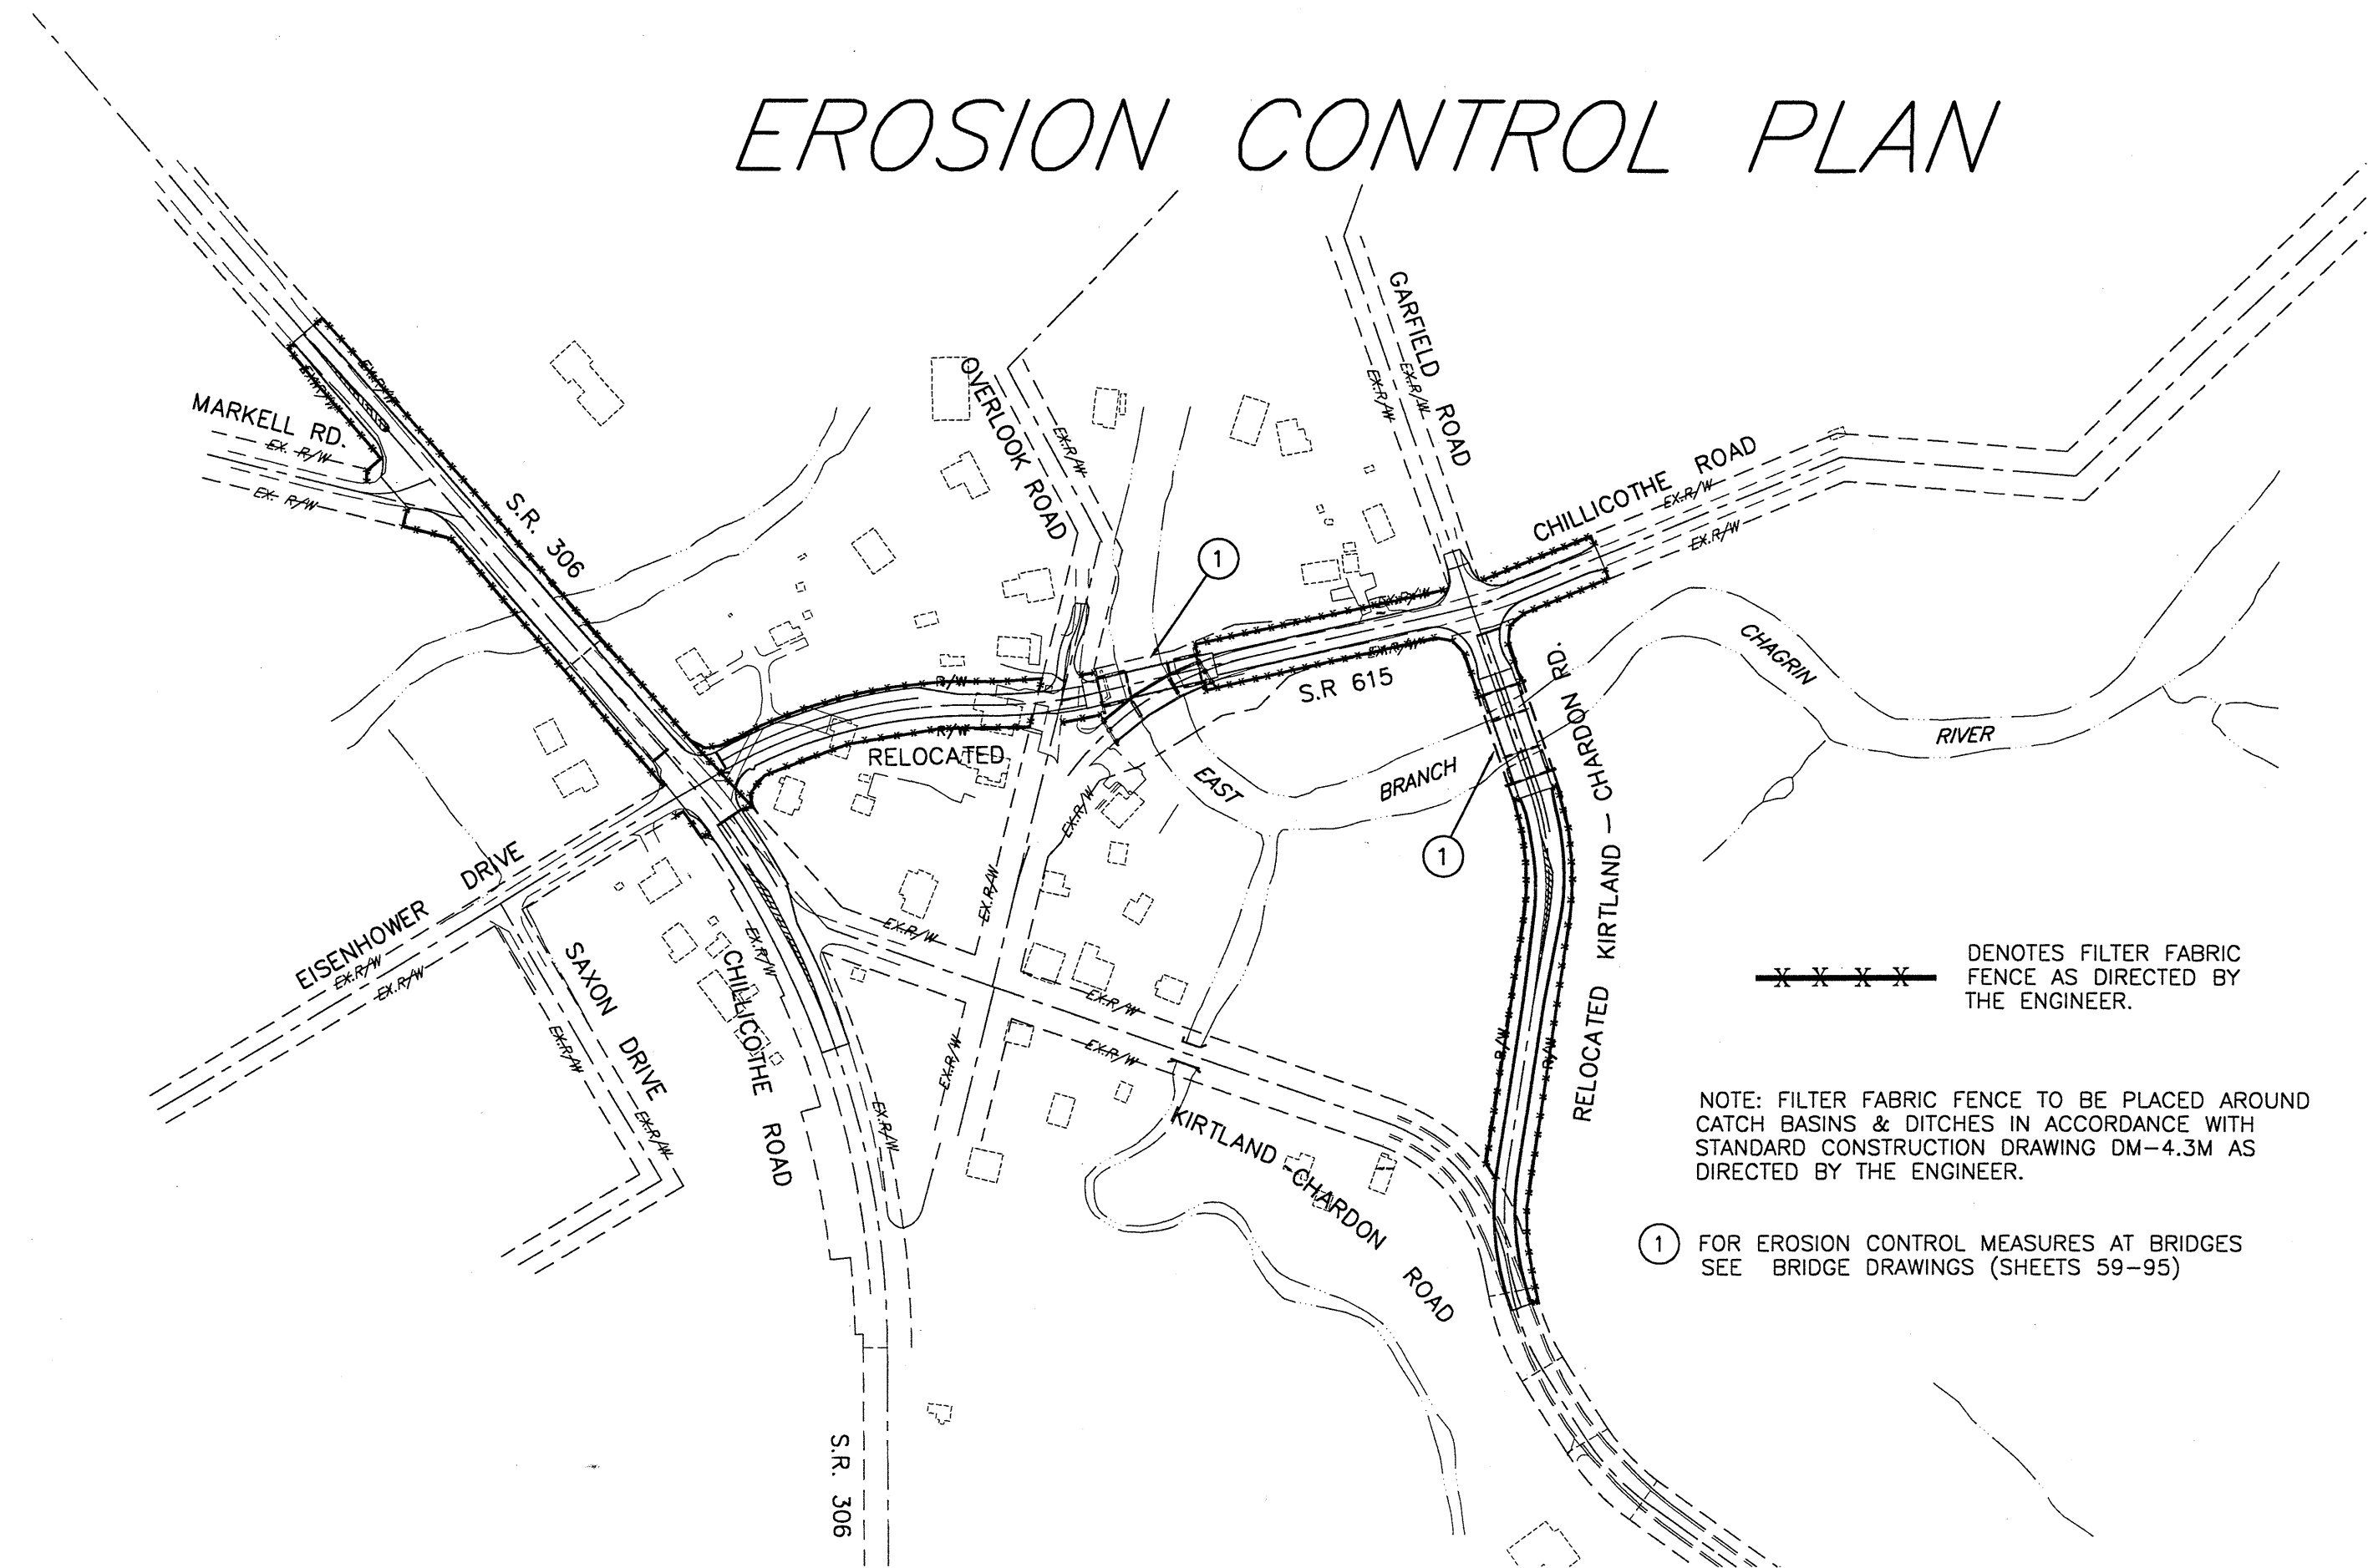

— X X X X — DENOTES FILTER FABRIC FENCE AS DIRECTED BY THE ENGINEER.

NOTE: FILTER FABRIC FENCE TO BE PLACED AROUND CATCH BASINS & DITCHES IN ACCORDANCE WITH STANDARD CONSTRUCTION DRAWING DM-4.3M AS DIRECTED BY THE ENGINEER.

① FOR EROSION CONTROL MEASURES AT BRIDGES SEE BRIDGE DRAWINGS (SHEETS 59-95)

DATE: 04-02-99 - TIME: 08:38 - H:\CT\97260\SDSK\EROSION.DWG