


DATE: 06-30-99 - TIME: 16:38 - H:\CT\97260\SDSK\97260X.dwg

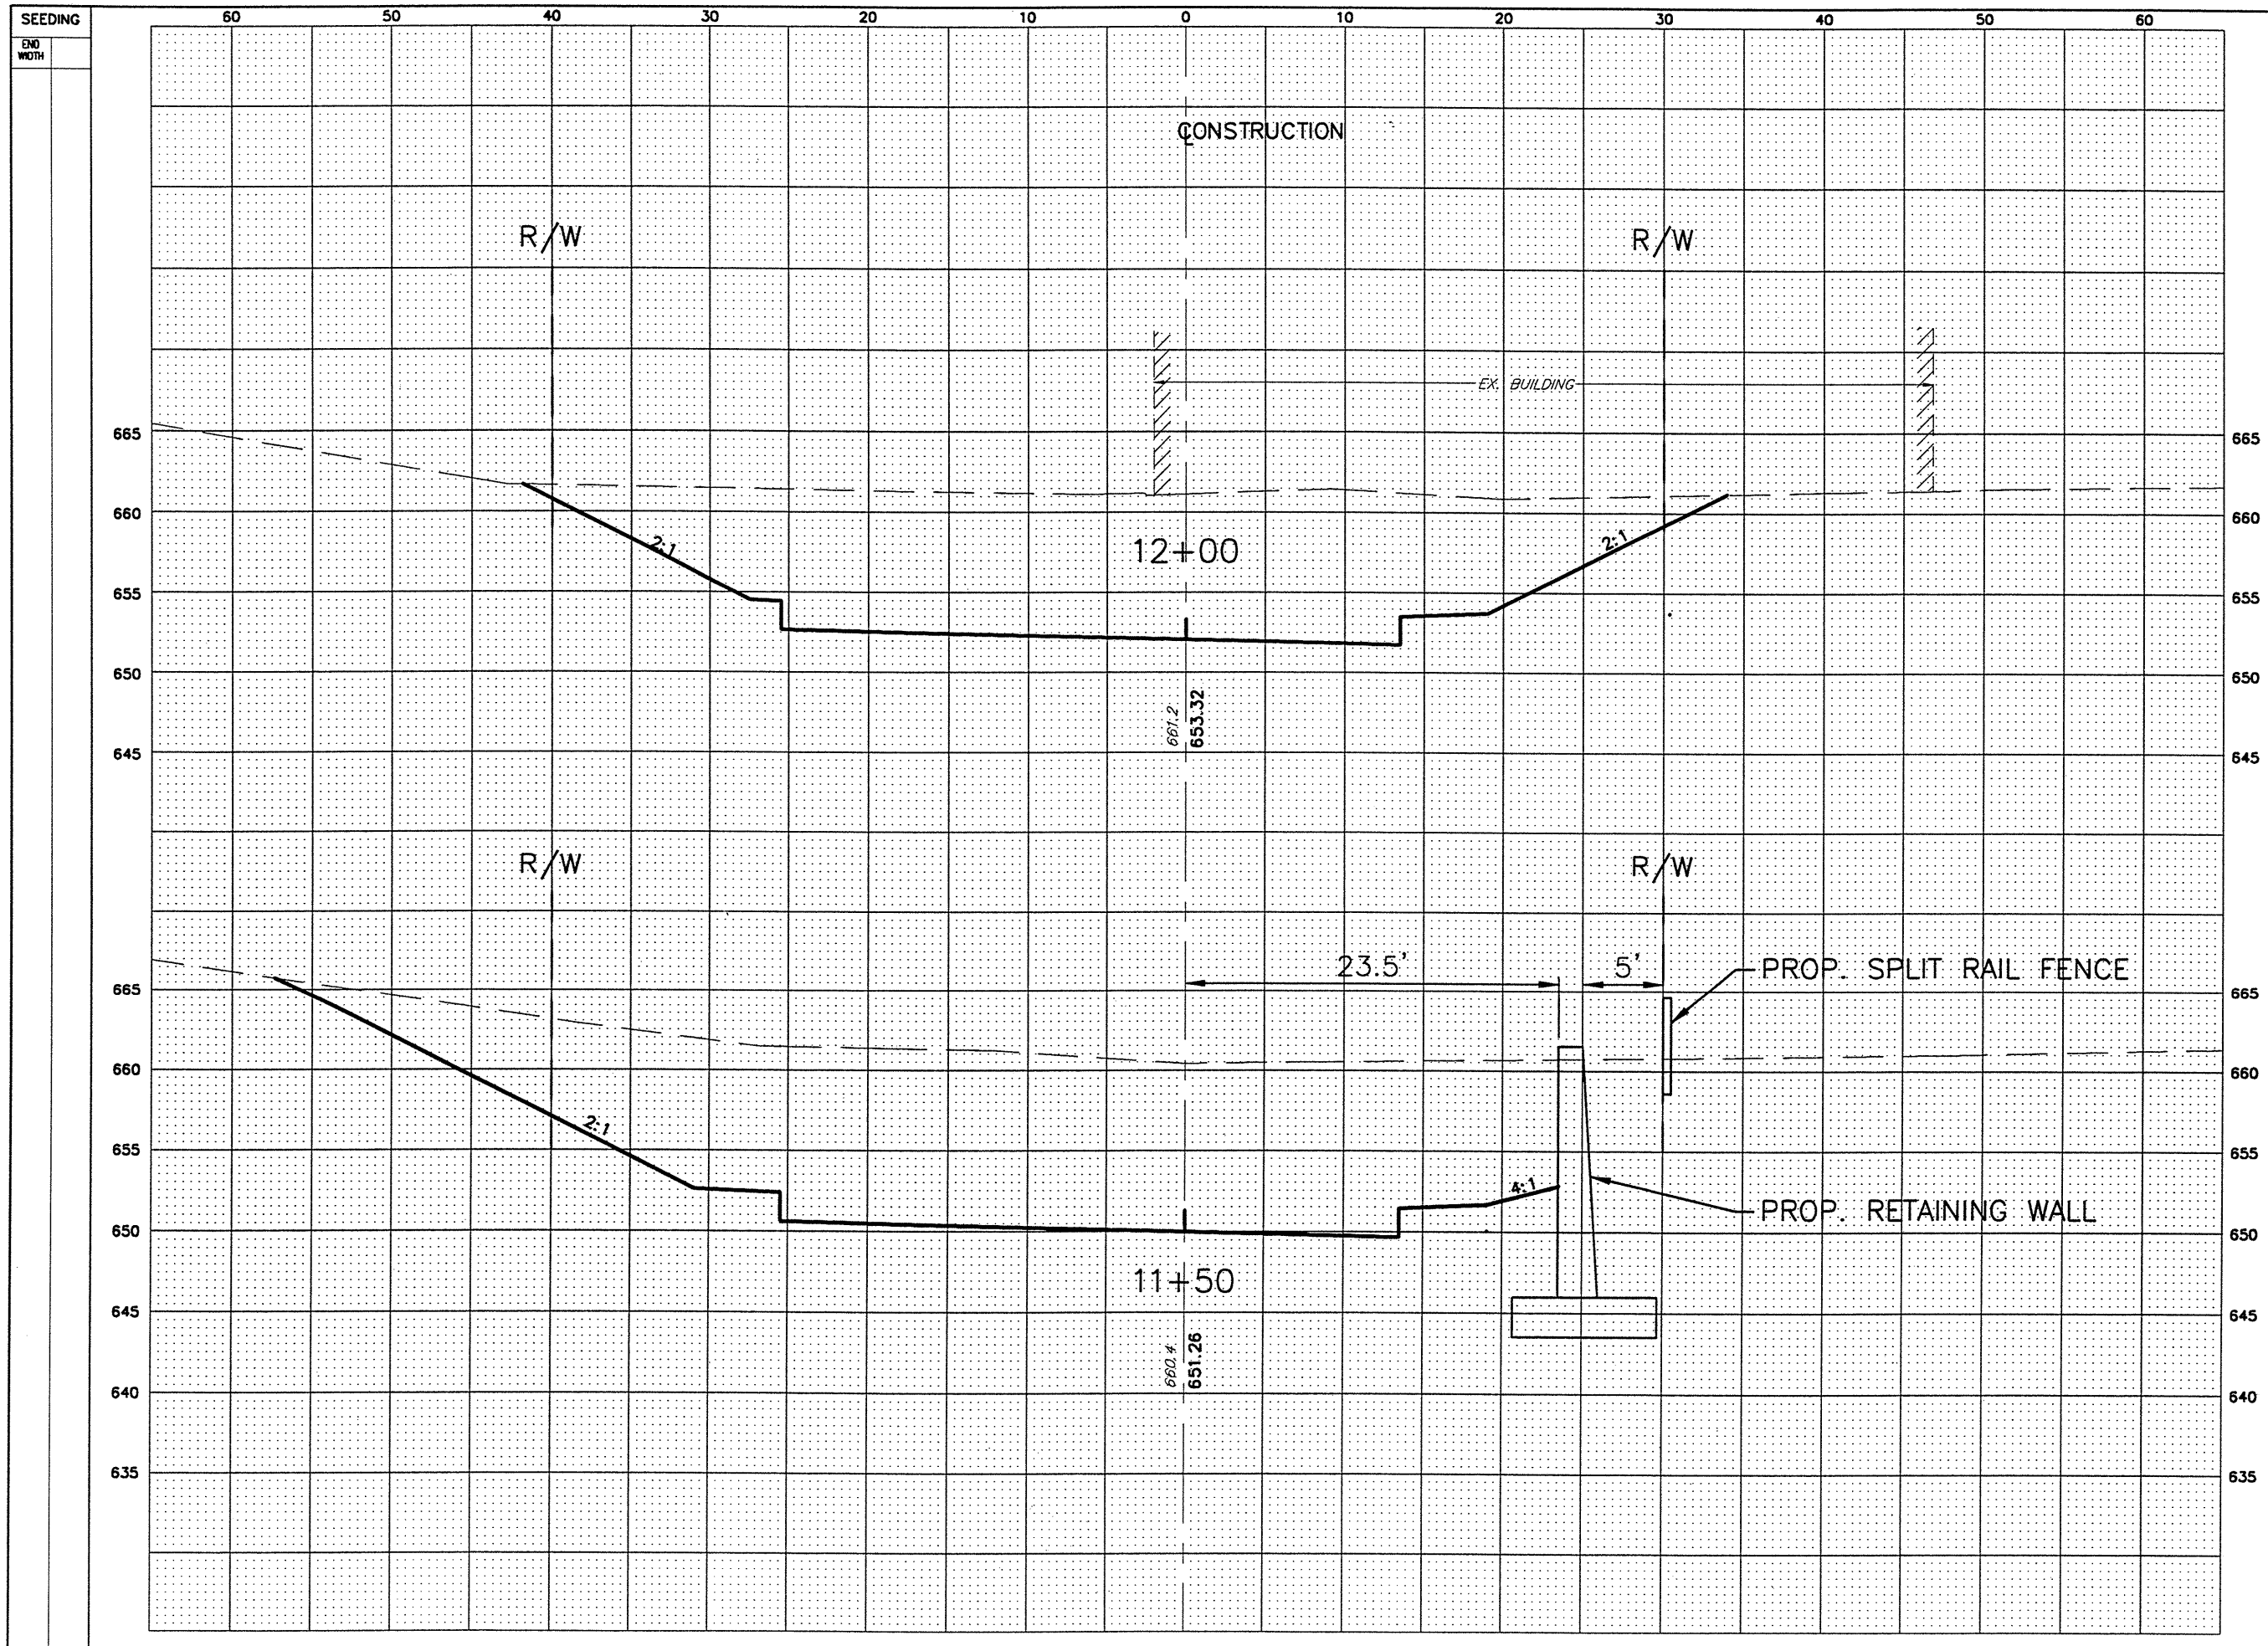

END AREA	VOLUME	
	CUT	FILL
510.6	0	
	1102	0
679.1	0	
1380	0	

RELOCATED STATE ROUTE 615  
STA. 11+50 TO STA. 12+00

LAK - 615 - 0.00

21  
95