


DATE: 06-30-99 - TIME: 16:38 - H:\CT\97260\SDSK\97260X.dwg

SEEDING	
END WIDTH	

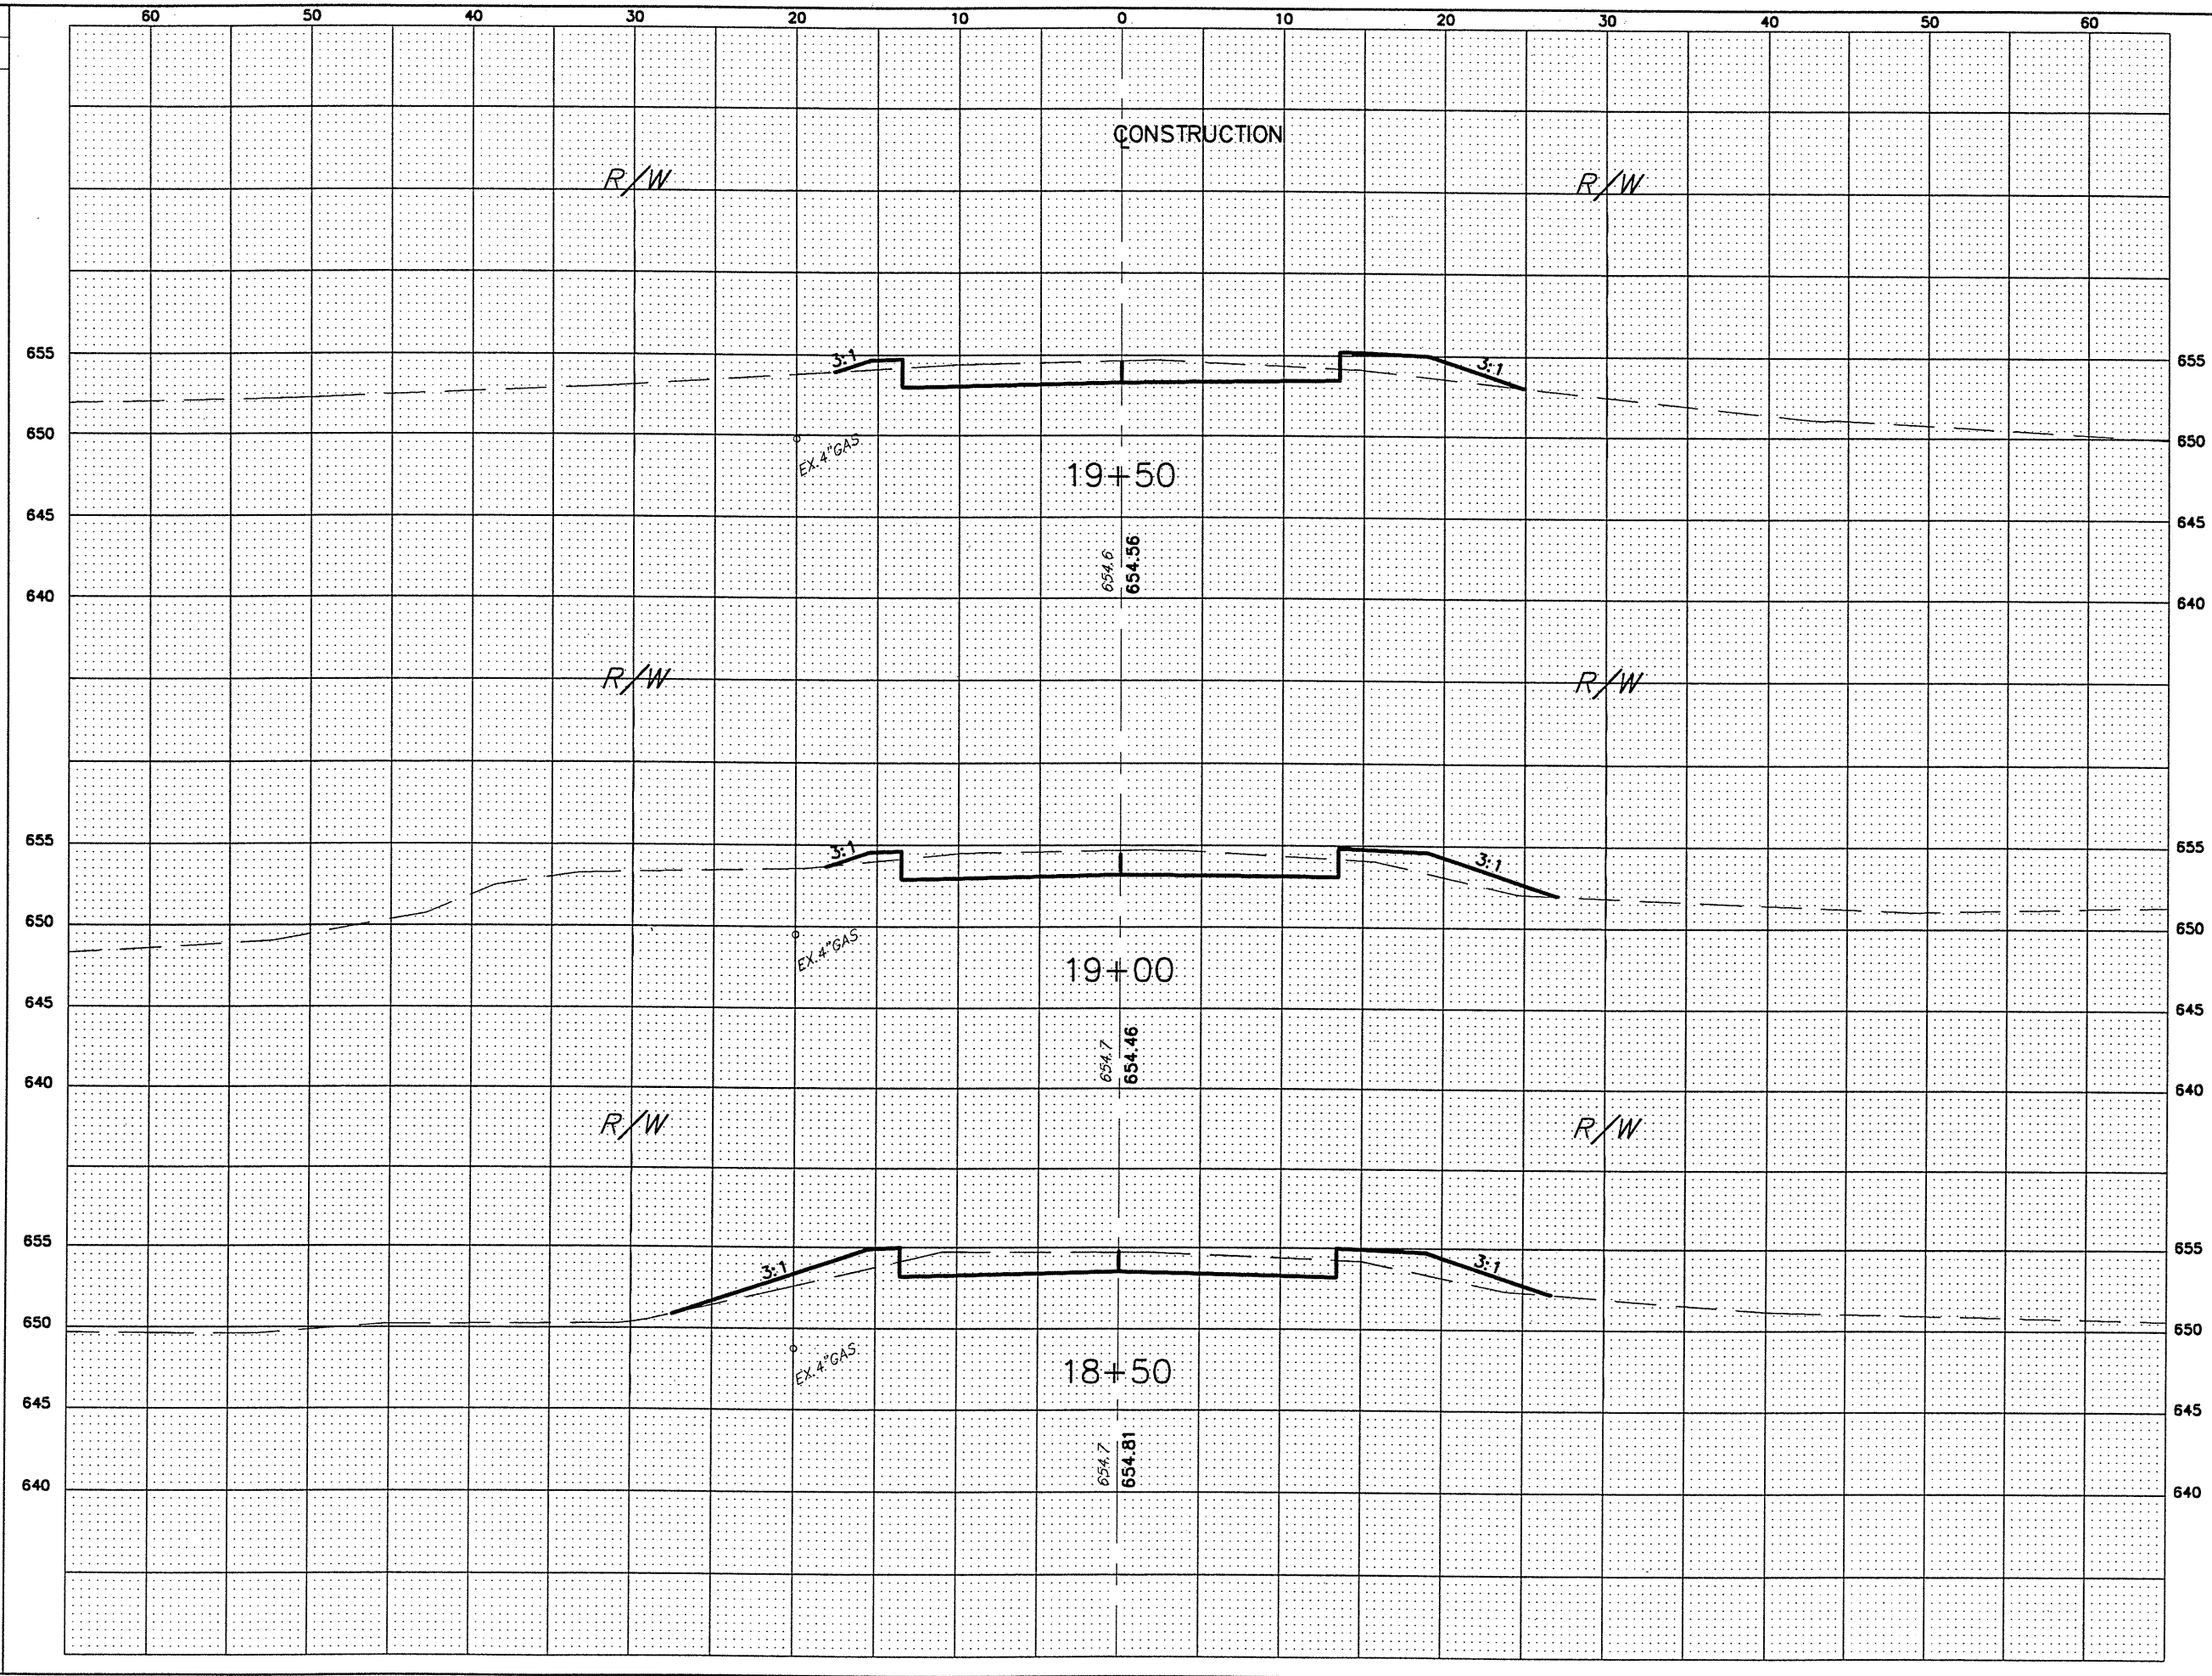

END AREA	VOLUME		CALCULATED I.S.P.	CHECKED J.E.A.
	CUT	FILL		
32.6	12.0			
65.5	24			
38.5	13.1			
66.5	32			
33.2	20.6			
42.5	57			

RELOCATED STATE ROUTE 615  
STA. 18+50 TO STA. 19+50

LAK - 615 - 0.00

25  
95