


DATE: 06-30-99 - TIME: 16:38 - H:\CT\97260\SDSK\97260X.dwg

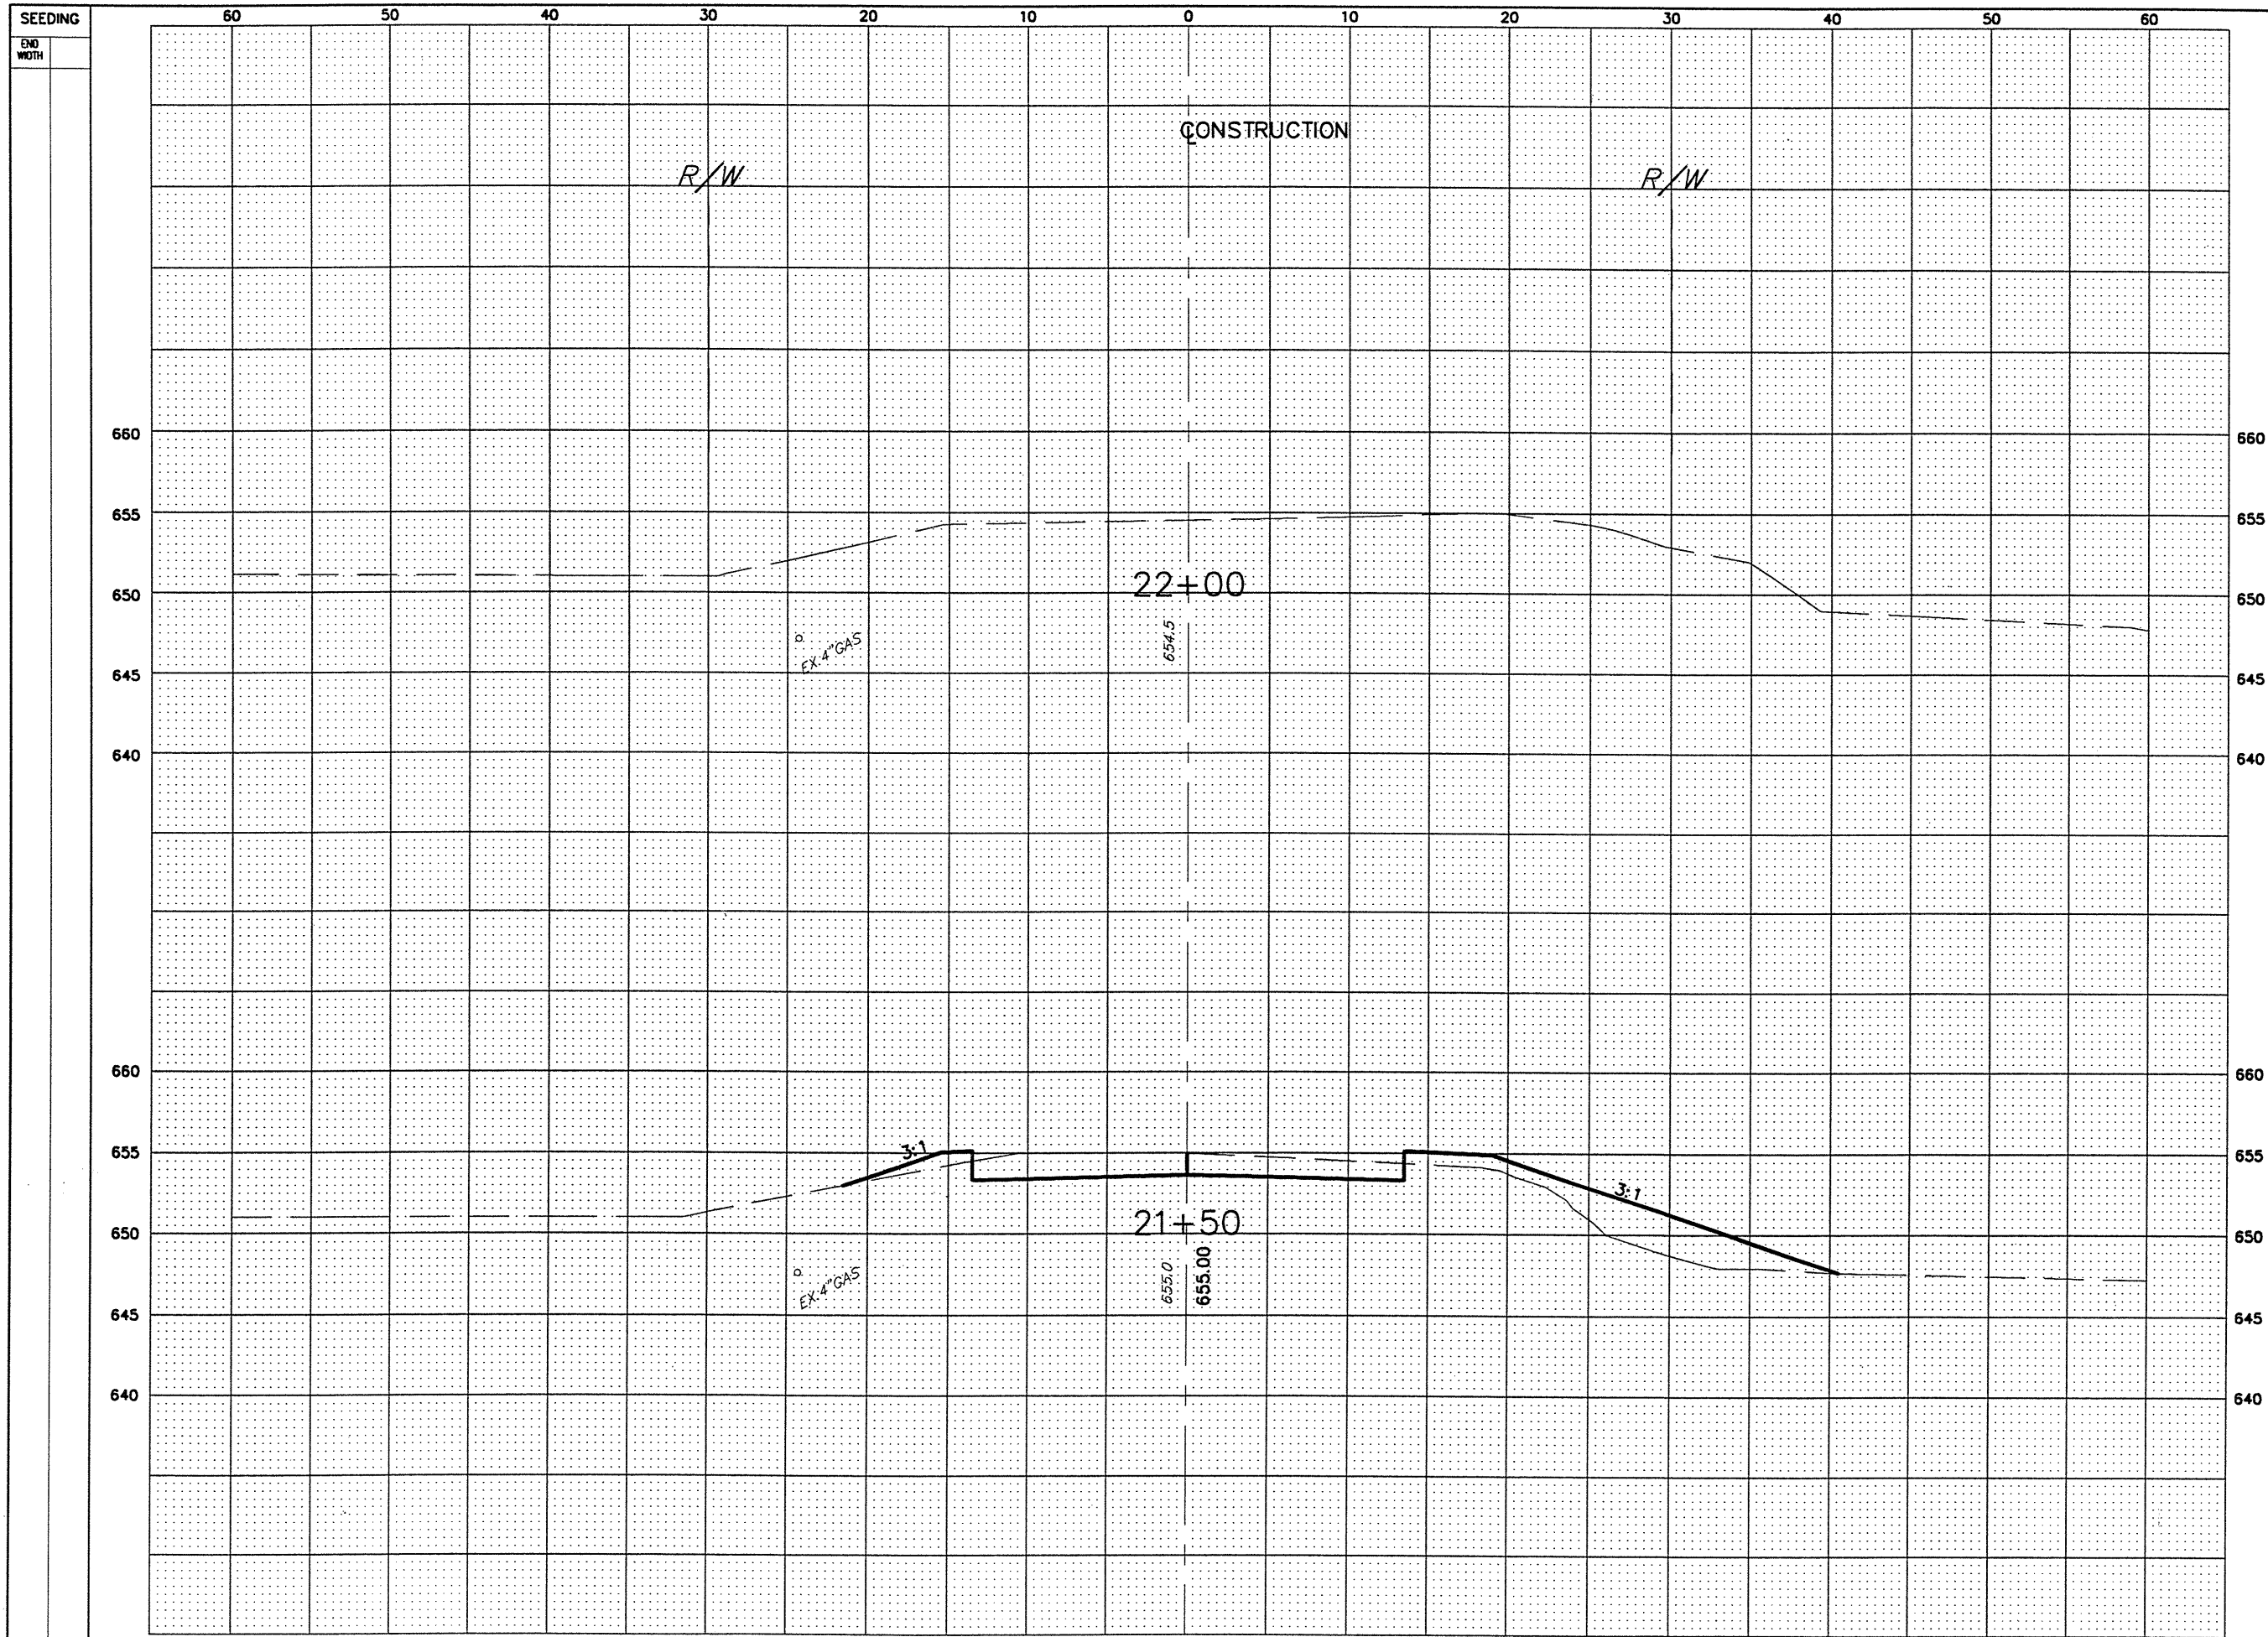

END AREA	VOLUME		CALCULATED T.S.P.	CHECKED J.E.A.
	CUT	FILL		
0	0			
34.7	41.9	32.5	39	
59.5	126			

RELOCATED STATE ROUTE 615
STA. 21+50 TO STA. 22+00

LAK - 615 - 0.00

27
95