


DATE: 06-30-99 -- TIME: 16:38 -- H:\CT\97260\SDSK\XSEC306.dwg

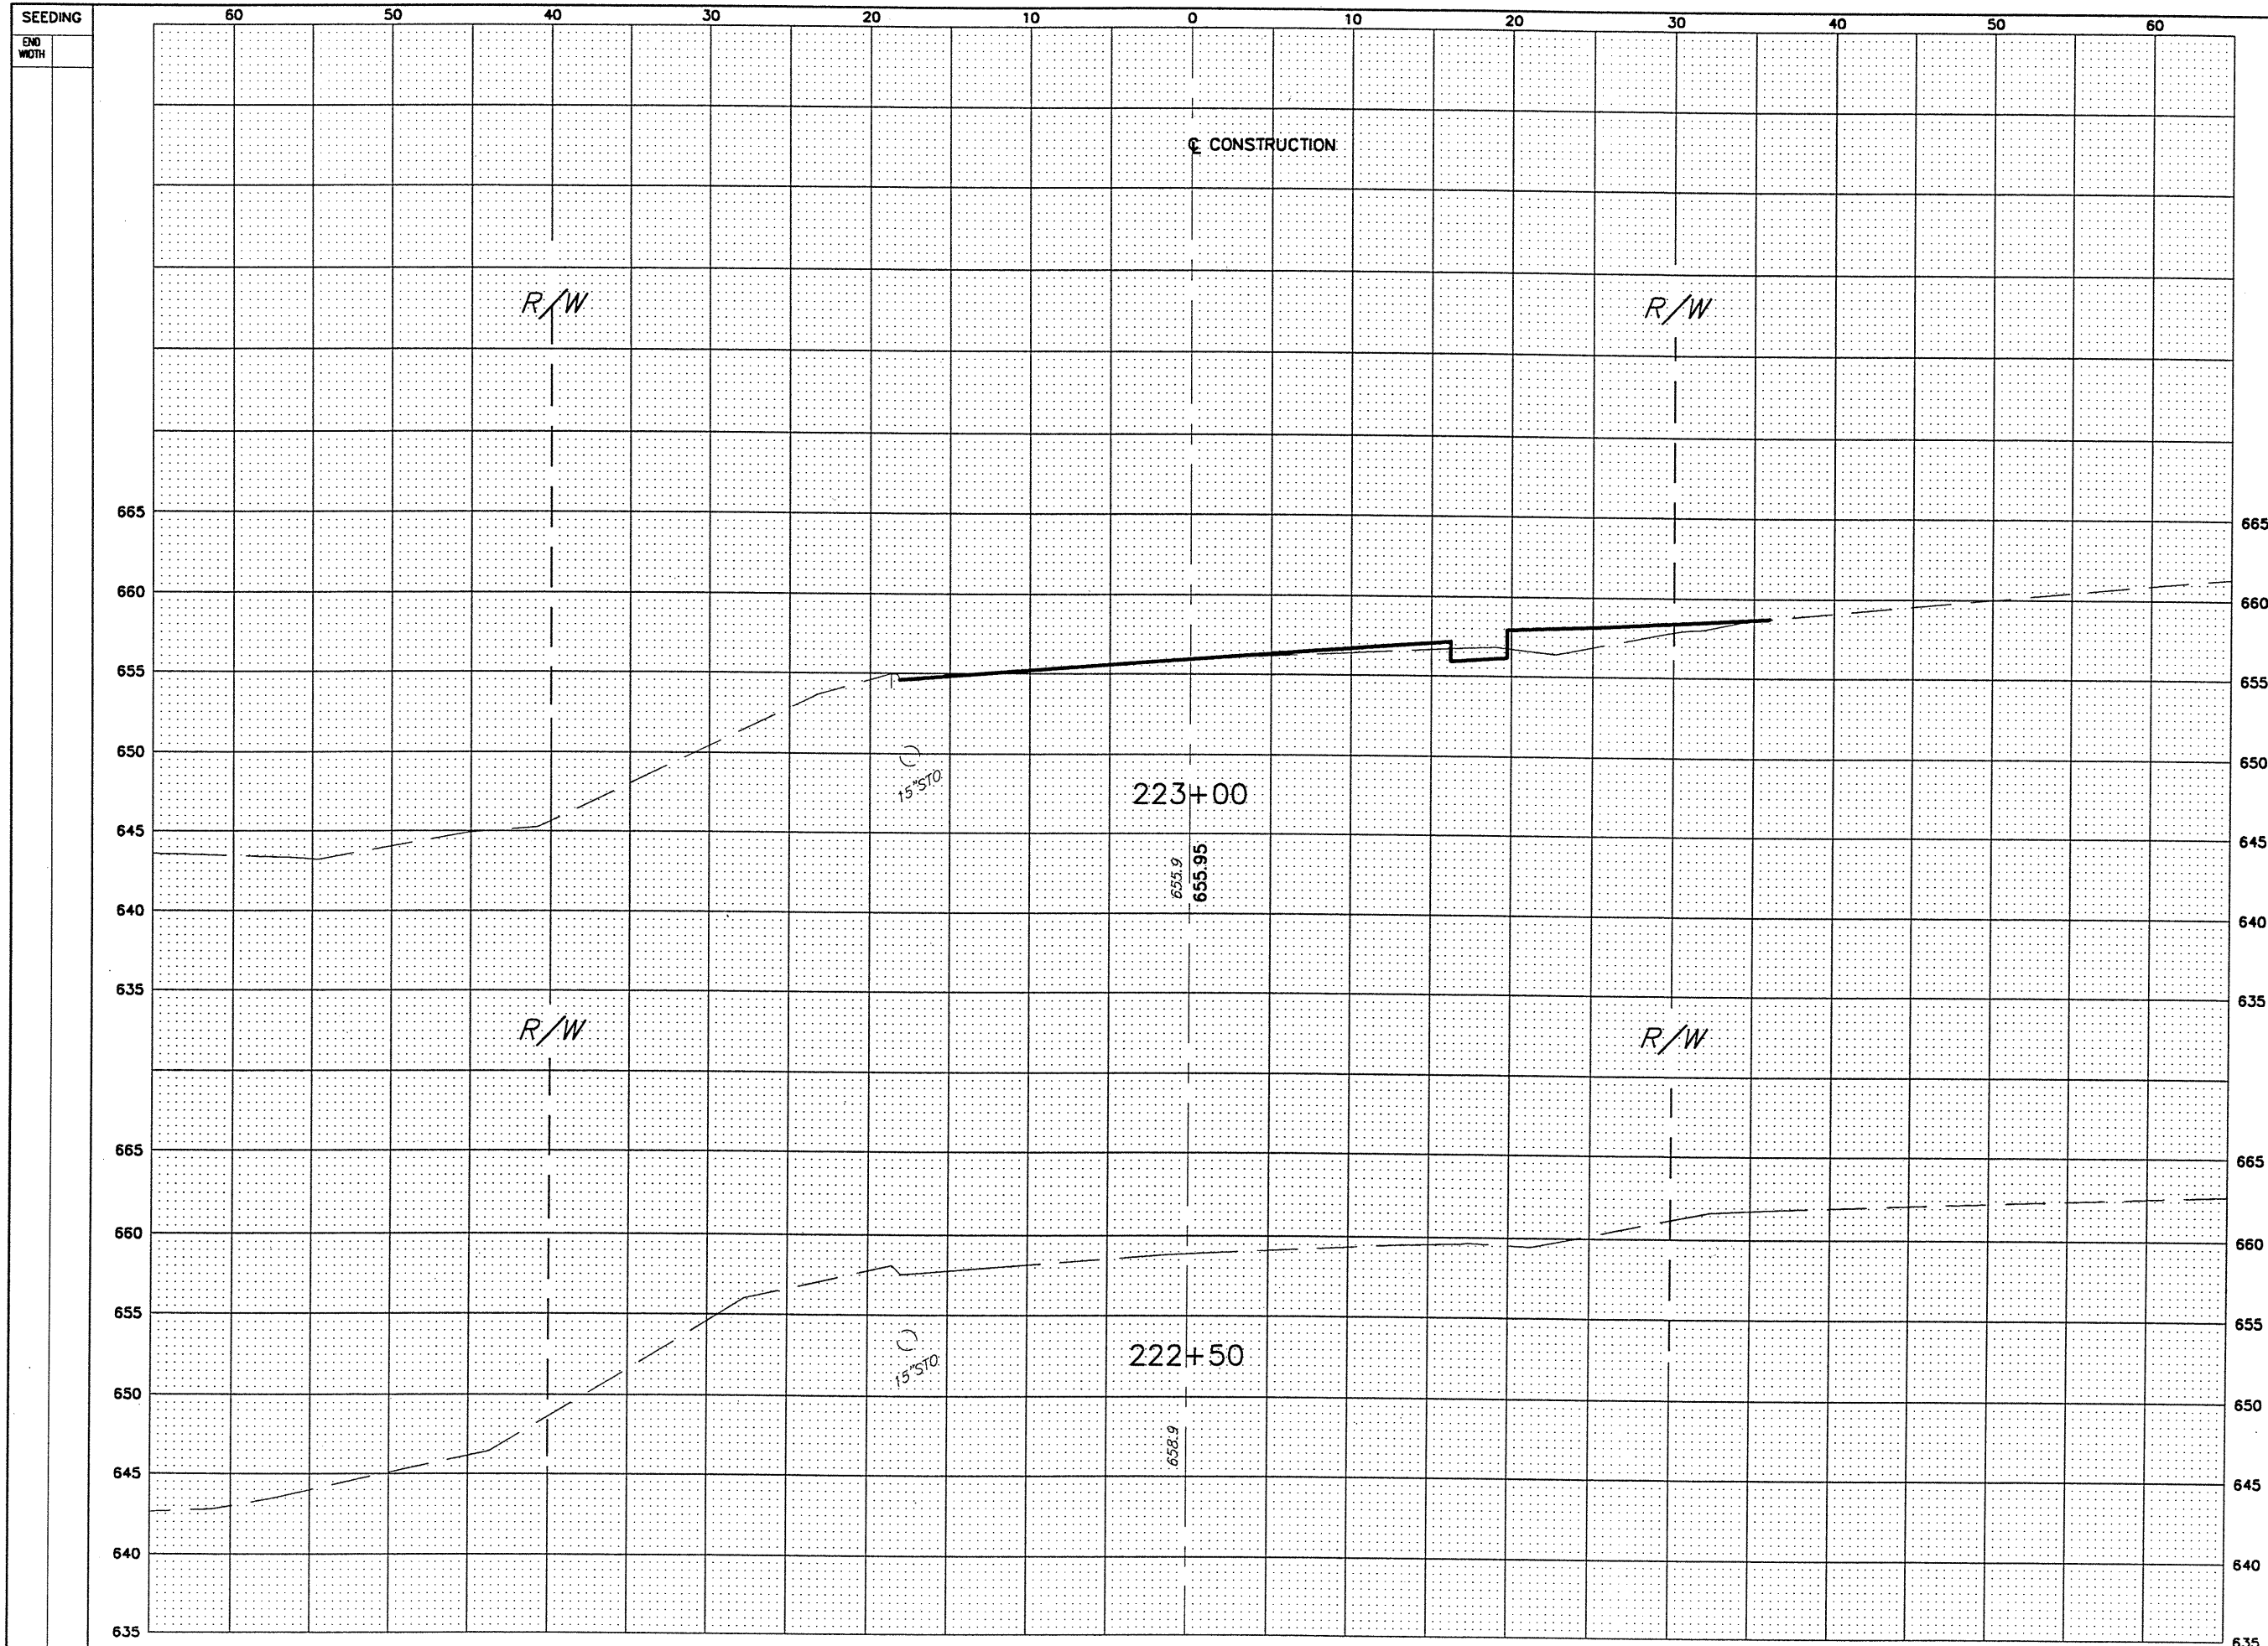

SEEDING		END AREA		VOLUME		CALCULATED I.S.P.	CHECKED U.E.A.
END WIDTH		CUT	FILL	CUT	FILL		
		1.2	13.7	1	13		
		0	0				

STATE ROUTE 306
STA. 222+50 TO STA. 223+00

LAK - 615 - 0.00

32
95