


DATE: 06-30-99 - TIME: 16:38 - H:\CT\97260\SDSK\XSEC306.dwg

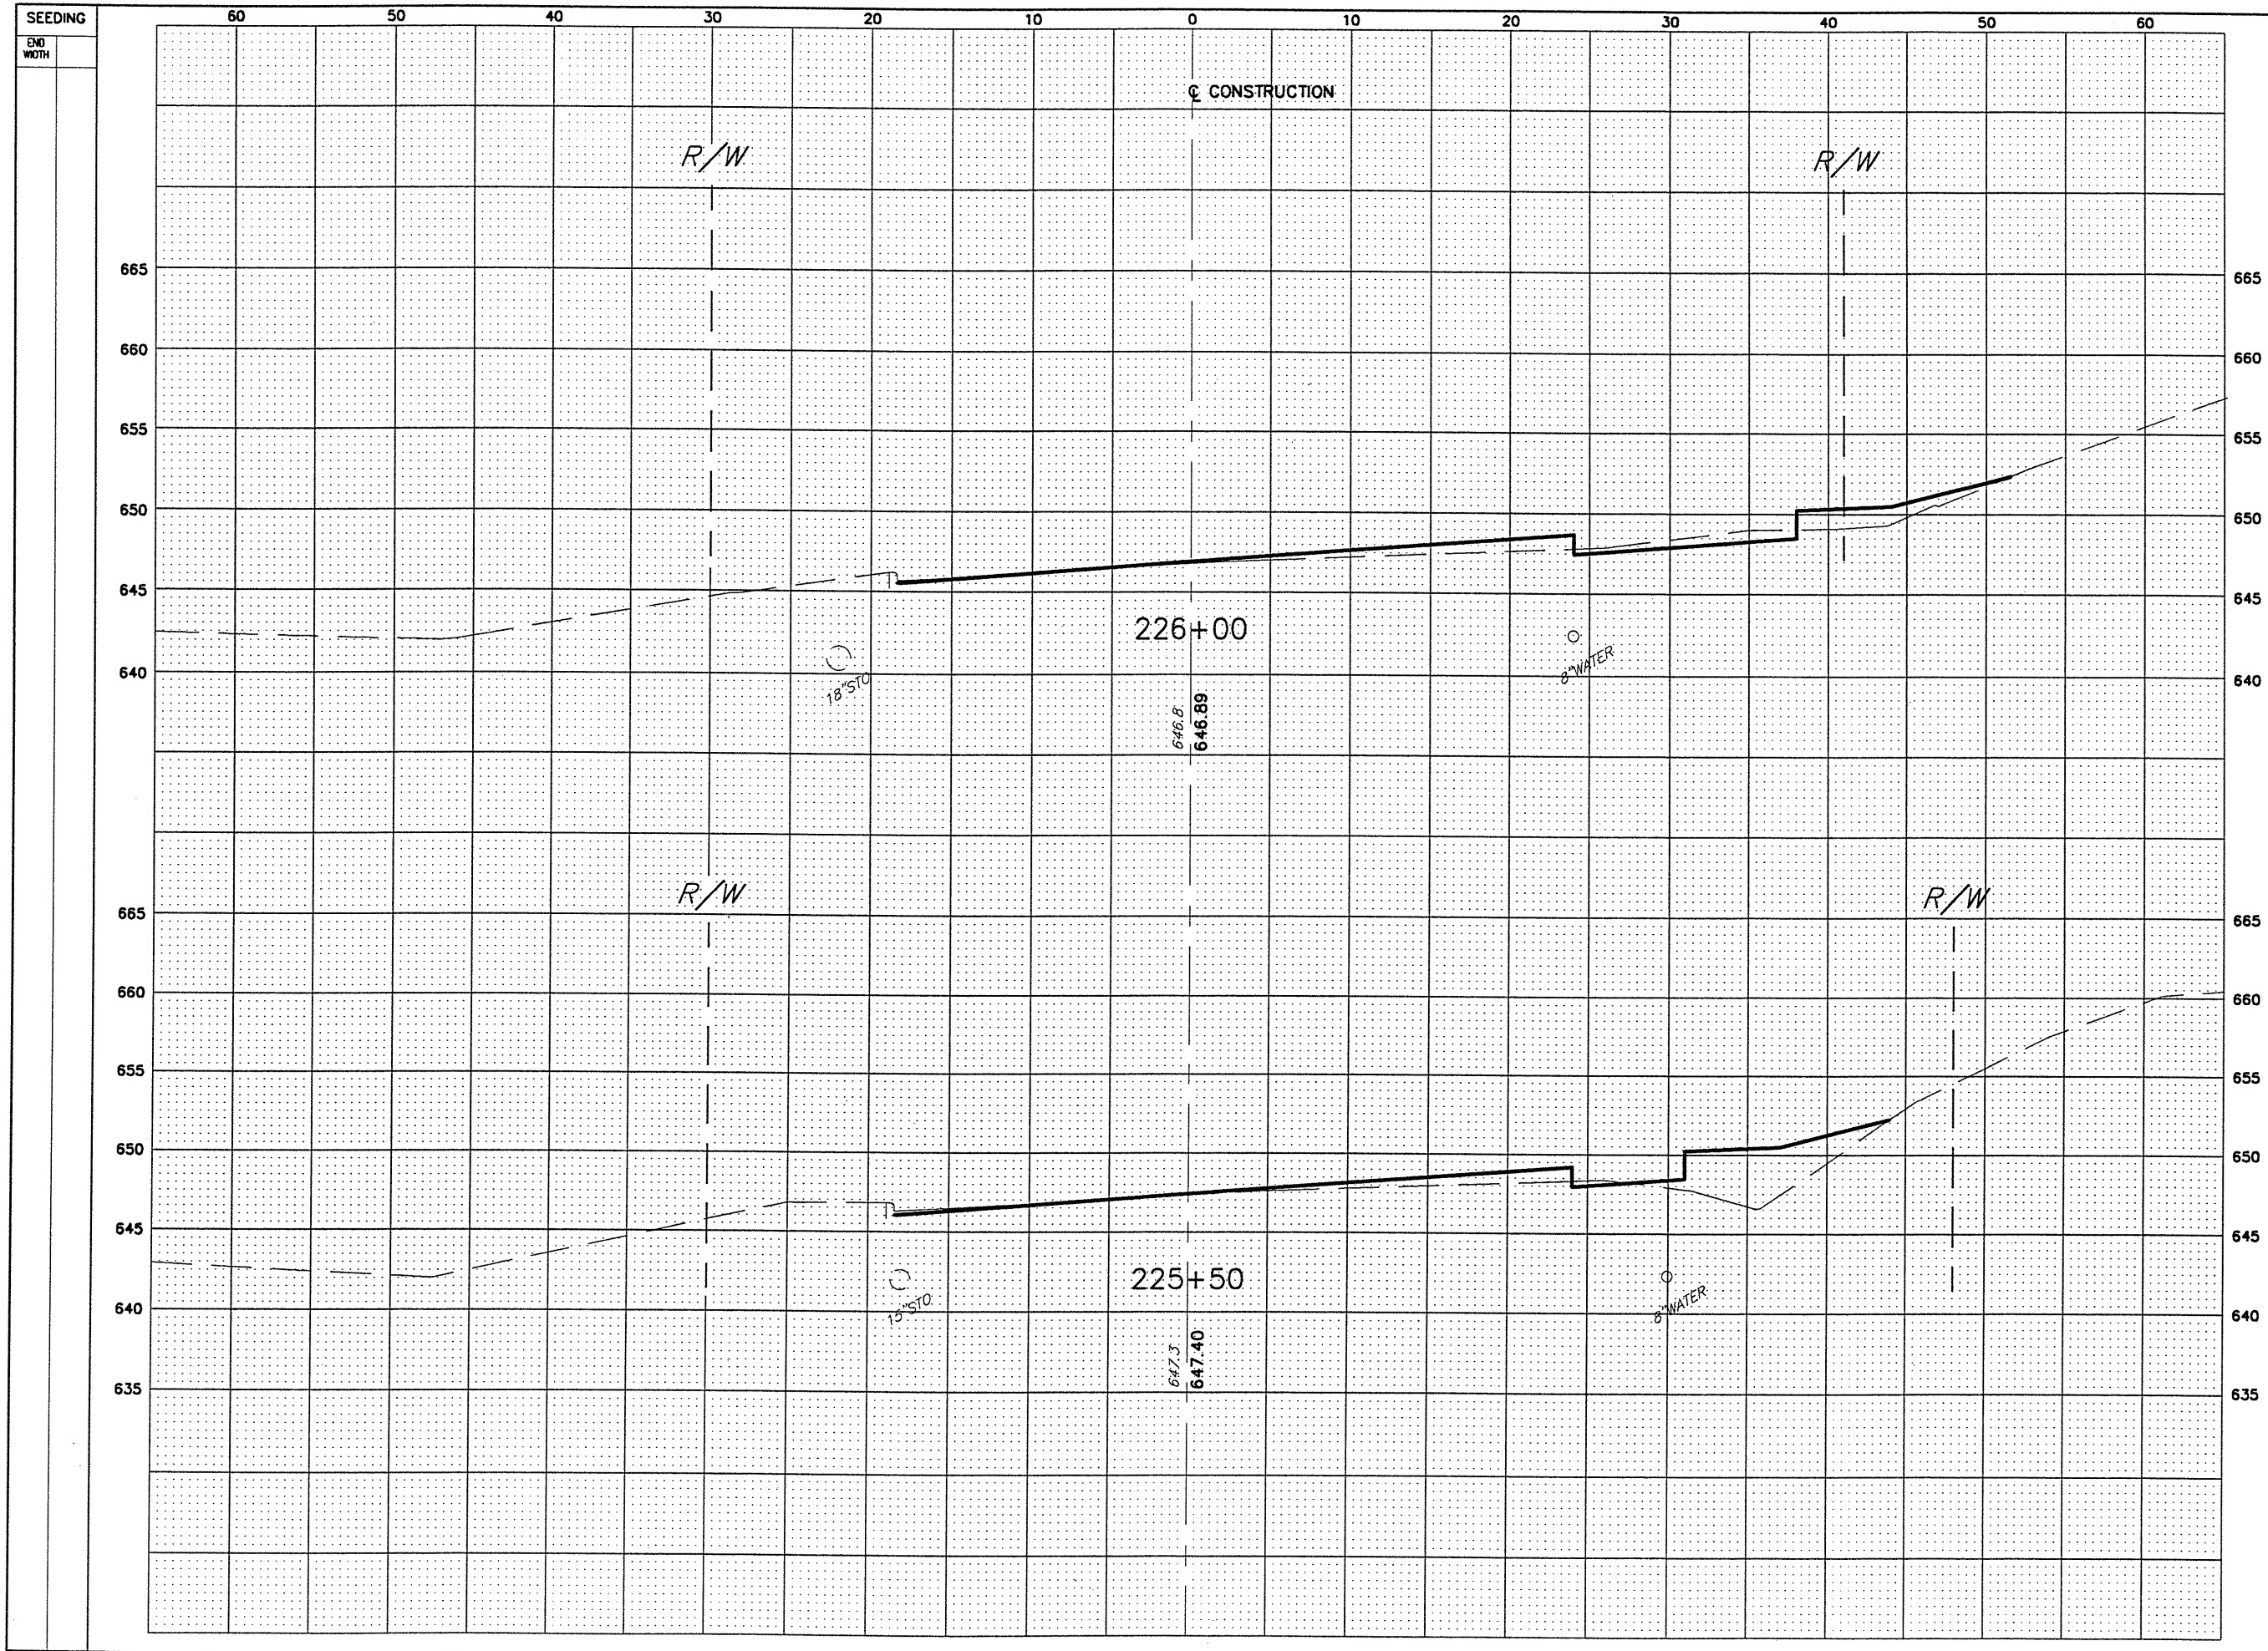

END	AREA		VOLUME		CALCULATED T.S.P.	CHECKED J.E.A.
	CUT	FILL	CUT	FILL		
665						
660						
655						
650	7.3	11.3				
645						
640						
635						
		7.5	40			
		0.9	31.3			
		1	71.5			

STATE ROUTE 306  
STA. 225+50 TO STA. 226+00

LAK - 615 - 0.00