


DATE: 06-30-99 - TIME: 16:38 - H:\CT\97260\SDSK\XSEC306.dwg

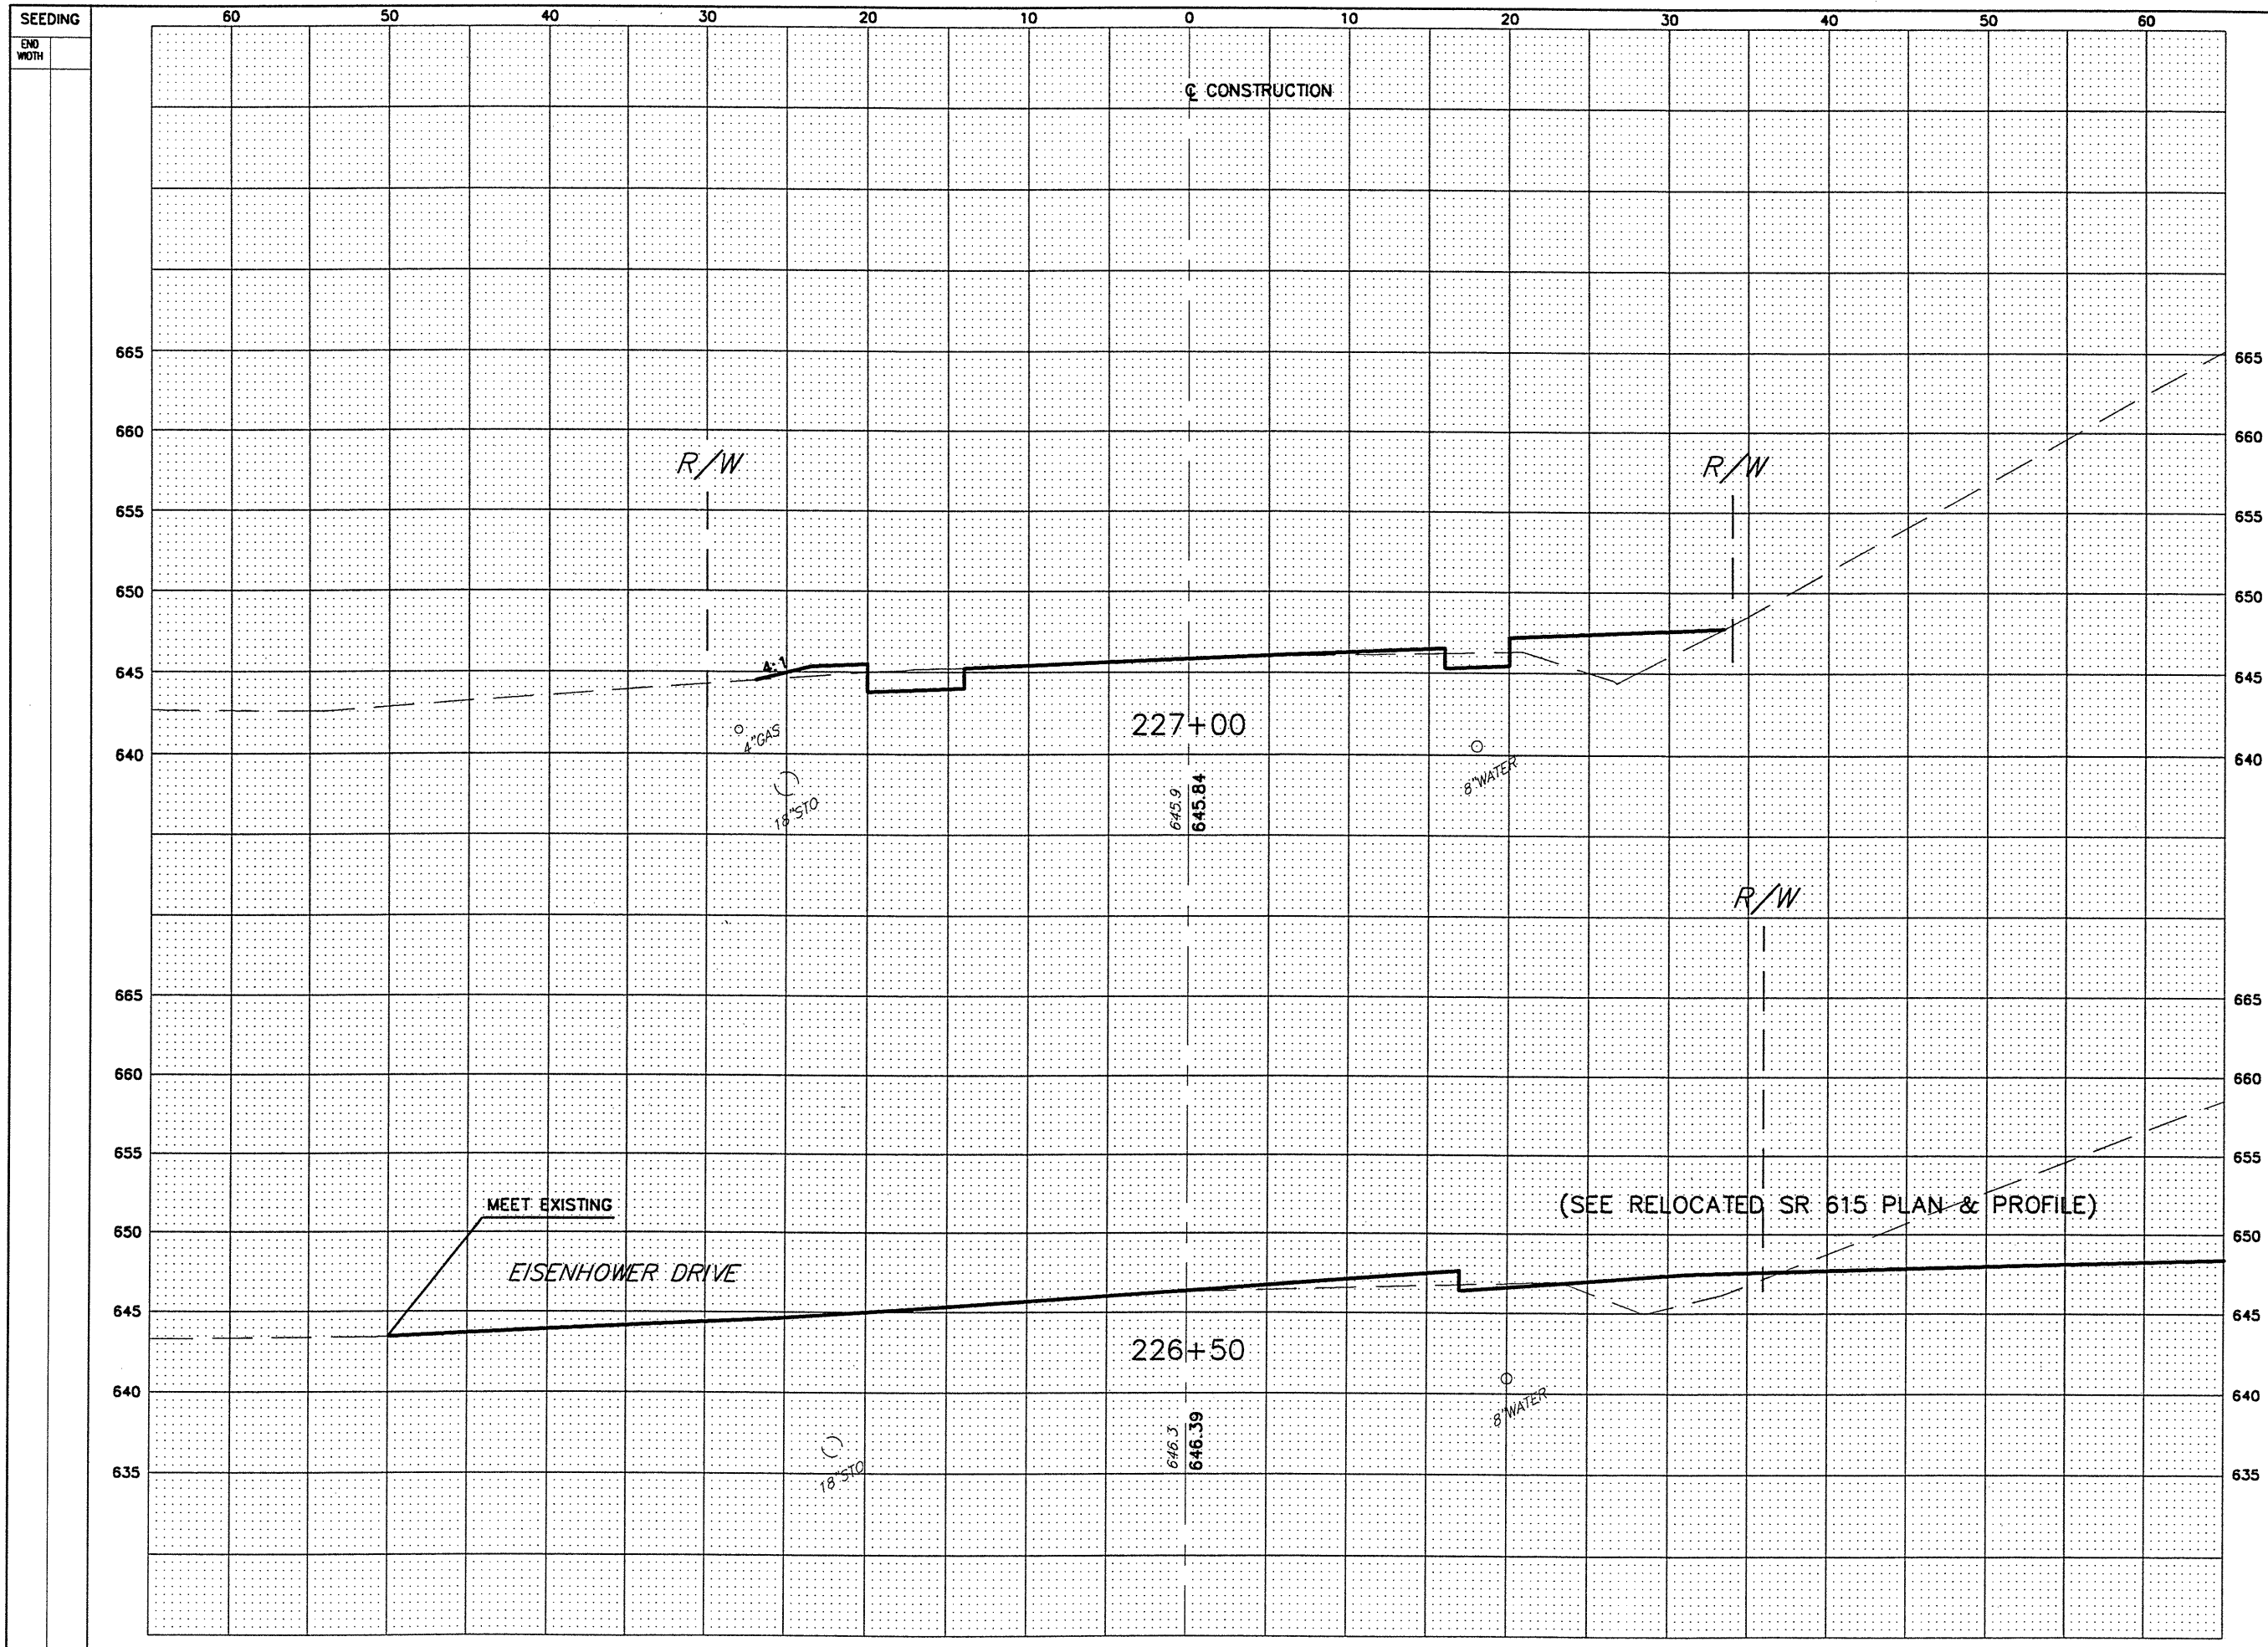

SEEDING		END AREA		VOLUME		CALCULATED T.S.P.	CHECKED J.E.A.
END WIDTH		CUT	FILL	CUT	FILL		
		11.2	26.1	12	40		
		1.6	17.2				
		8.5	27				

STATE ROUTE 306
STA. 226+50 TO STA. 227+00

LAK - 615 - 0.00

36
95