


DATE: 06-30-99 -- TIME: 16:38 -- H:\CT\97260\SDSK\XSEC306.dwg

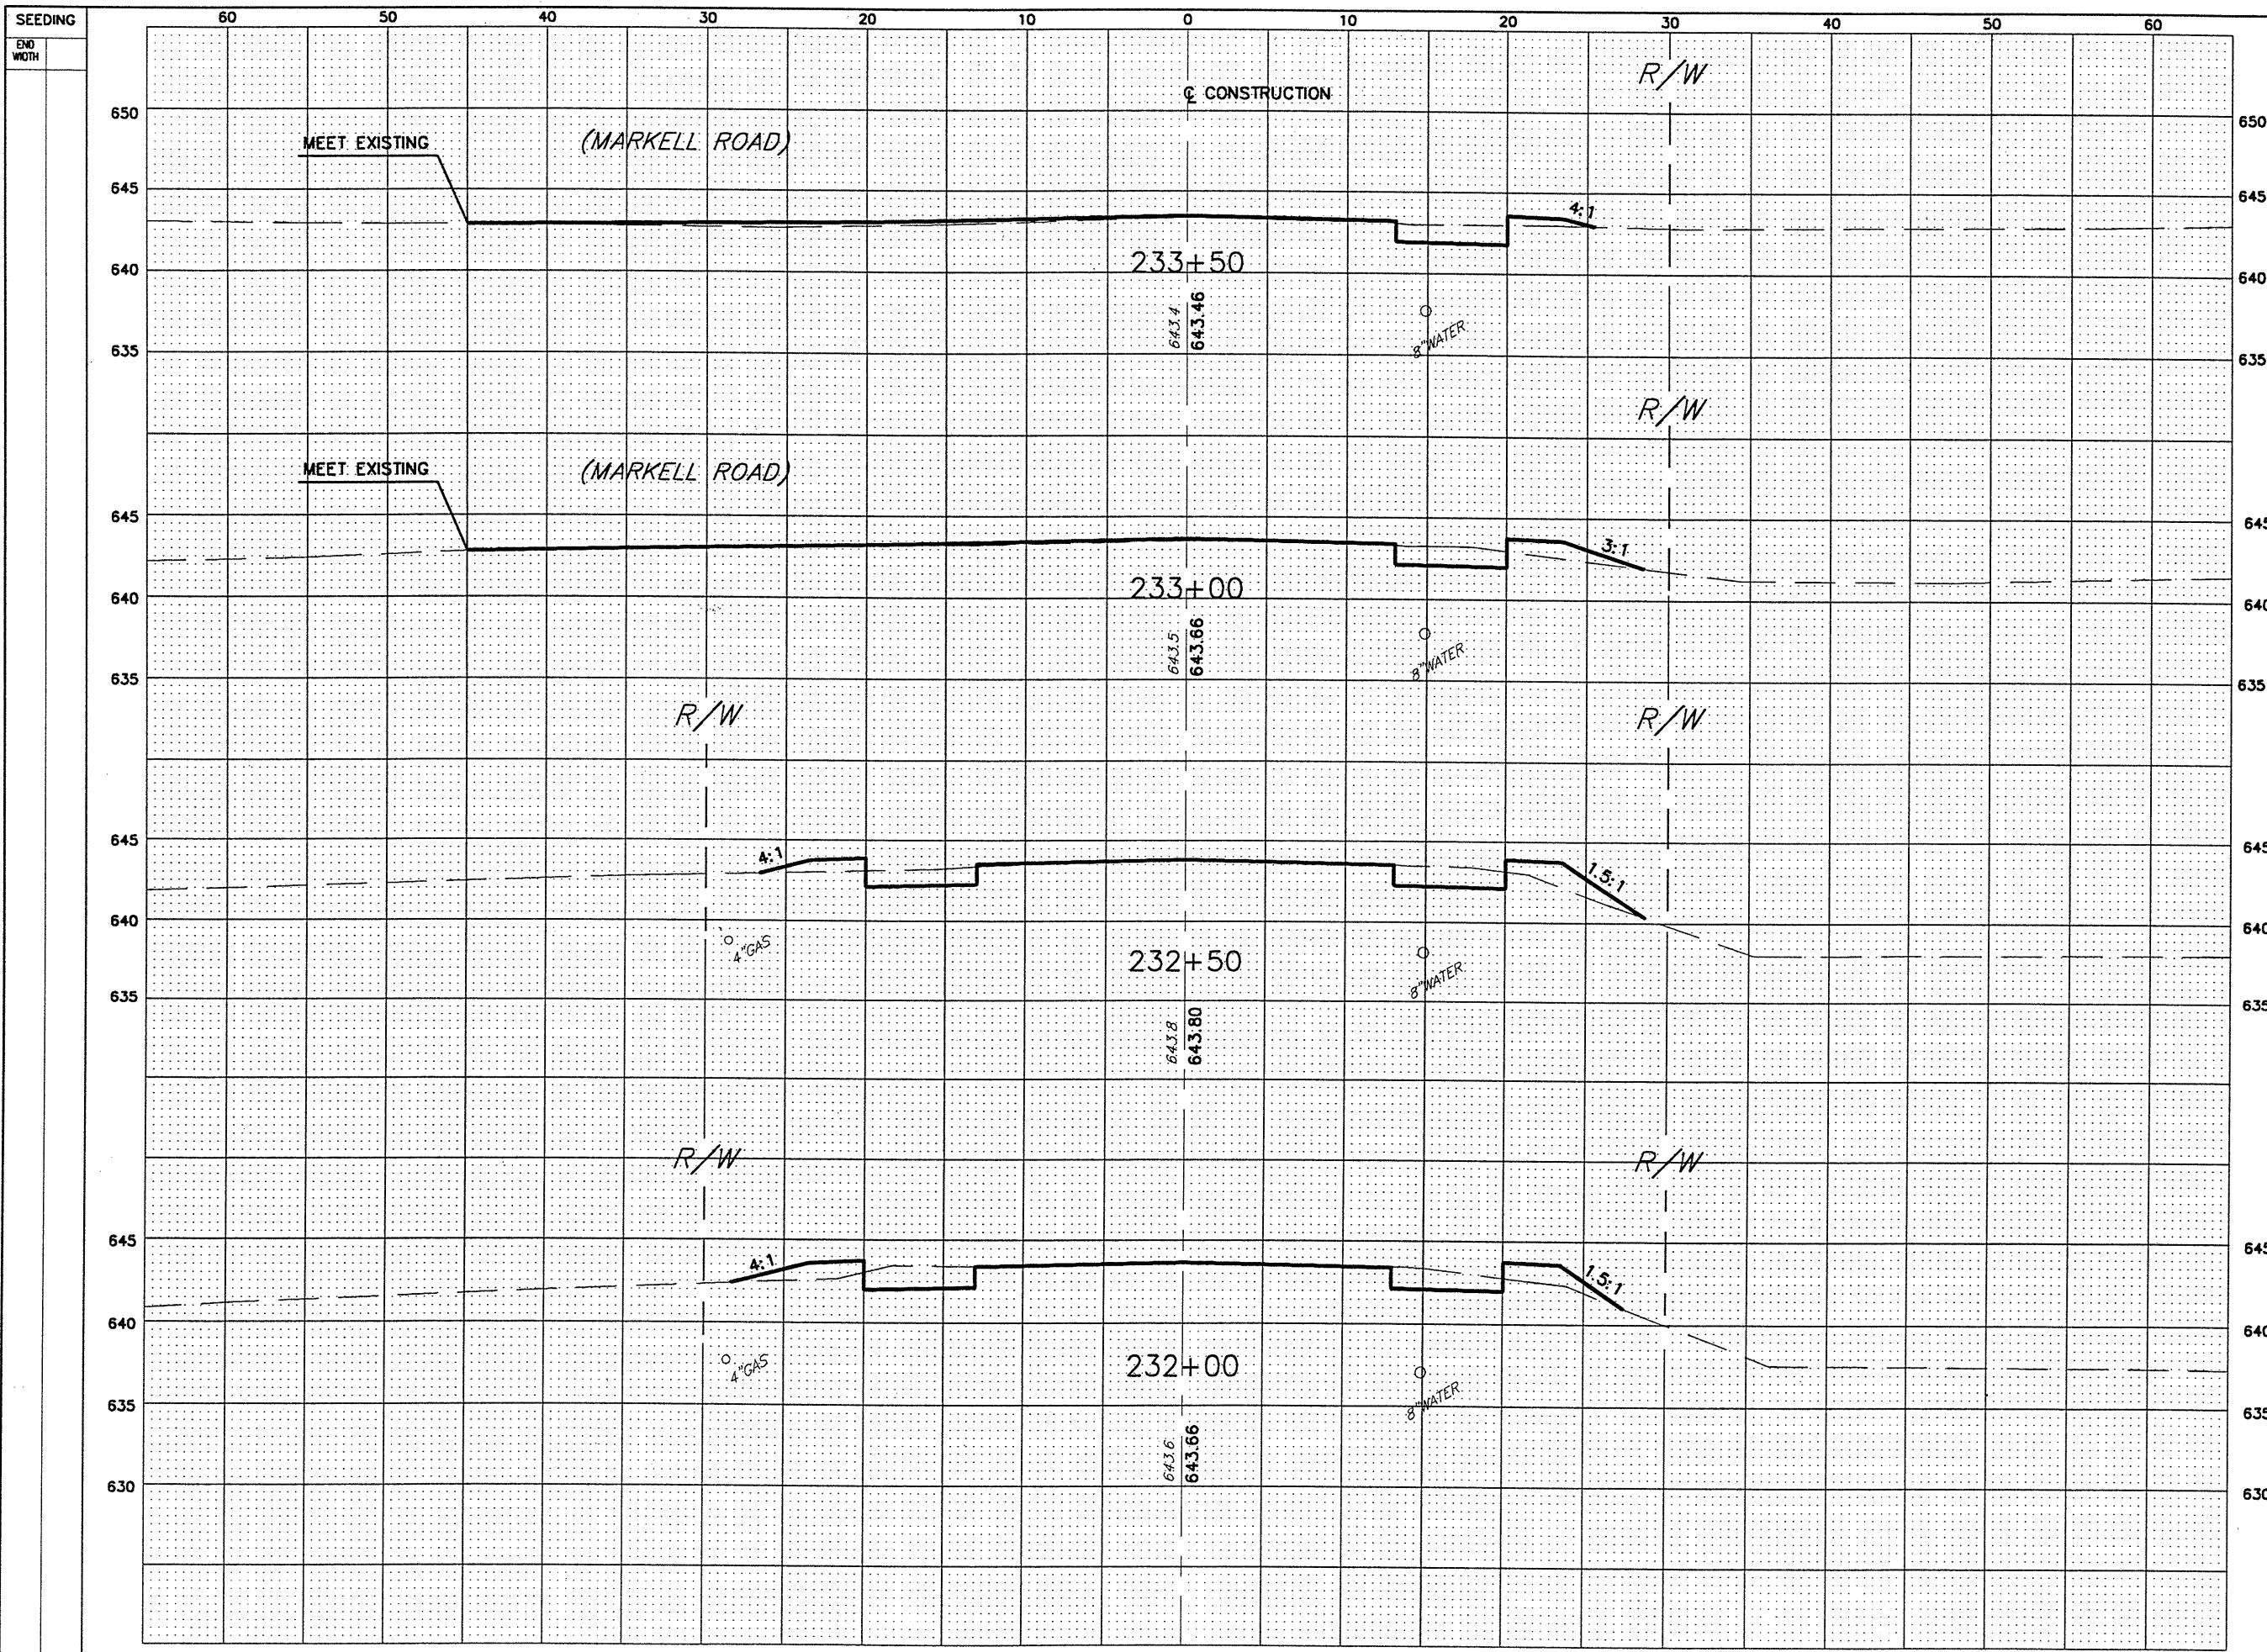

END AREA	VOLUME		CALCULATED	I.S.P.	CHECKED	J.E.A.
	CUT	FILL				
8.1	2.2					
		15	7.5			
8.1	5.8					
		22	16			
15.4	11.3					
		29.5	21.5			
16.8	11.7					
37.1	28.5					

STATE ROUTE 306  
STA. 232+00 TO STA. 233+50

LAK - 615 - 0.00

39  
95