


DATE: 06-30-99 - TIME: 16:38 - H:\CT\97260\SDSK\XSEC306.dwg

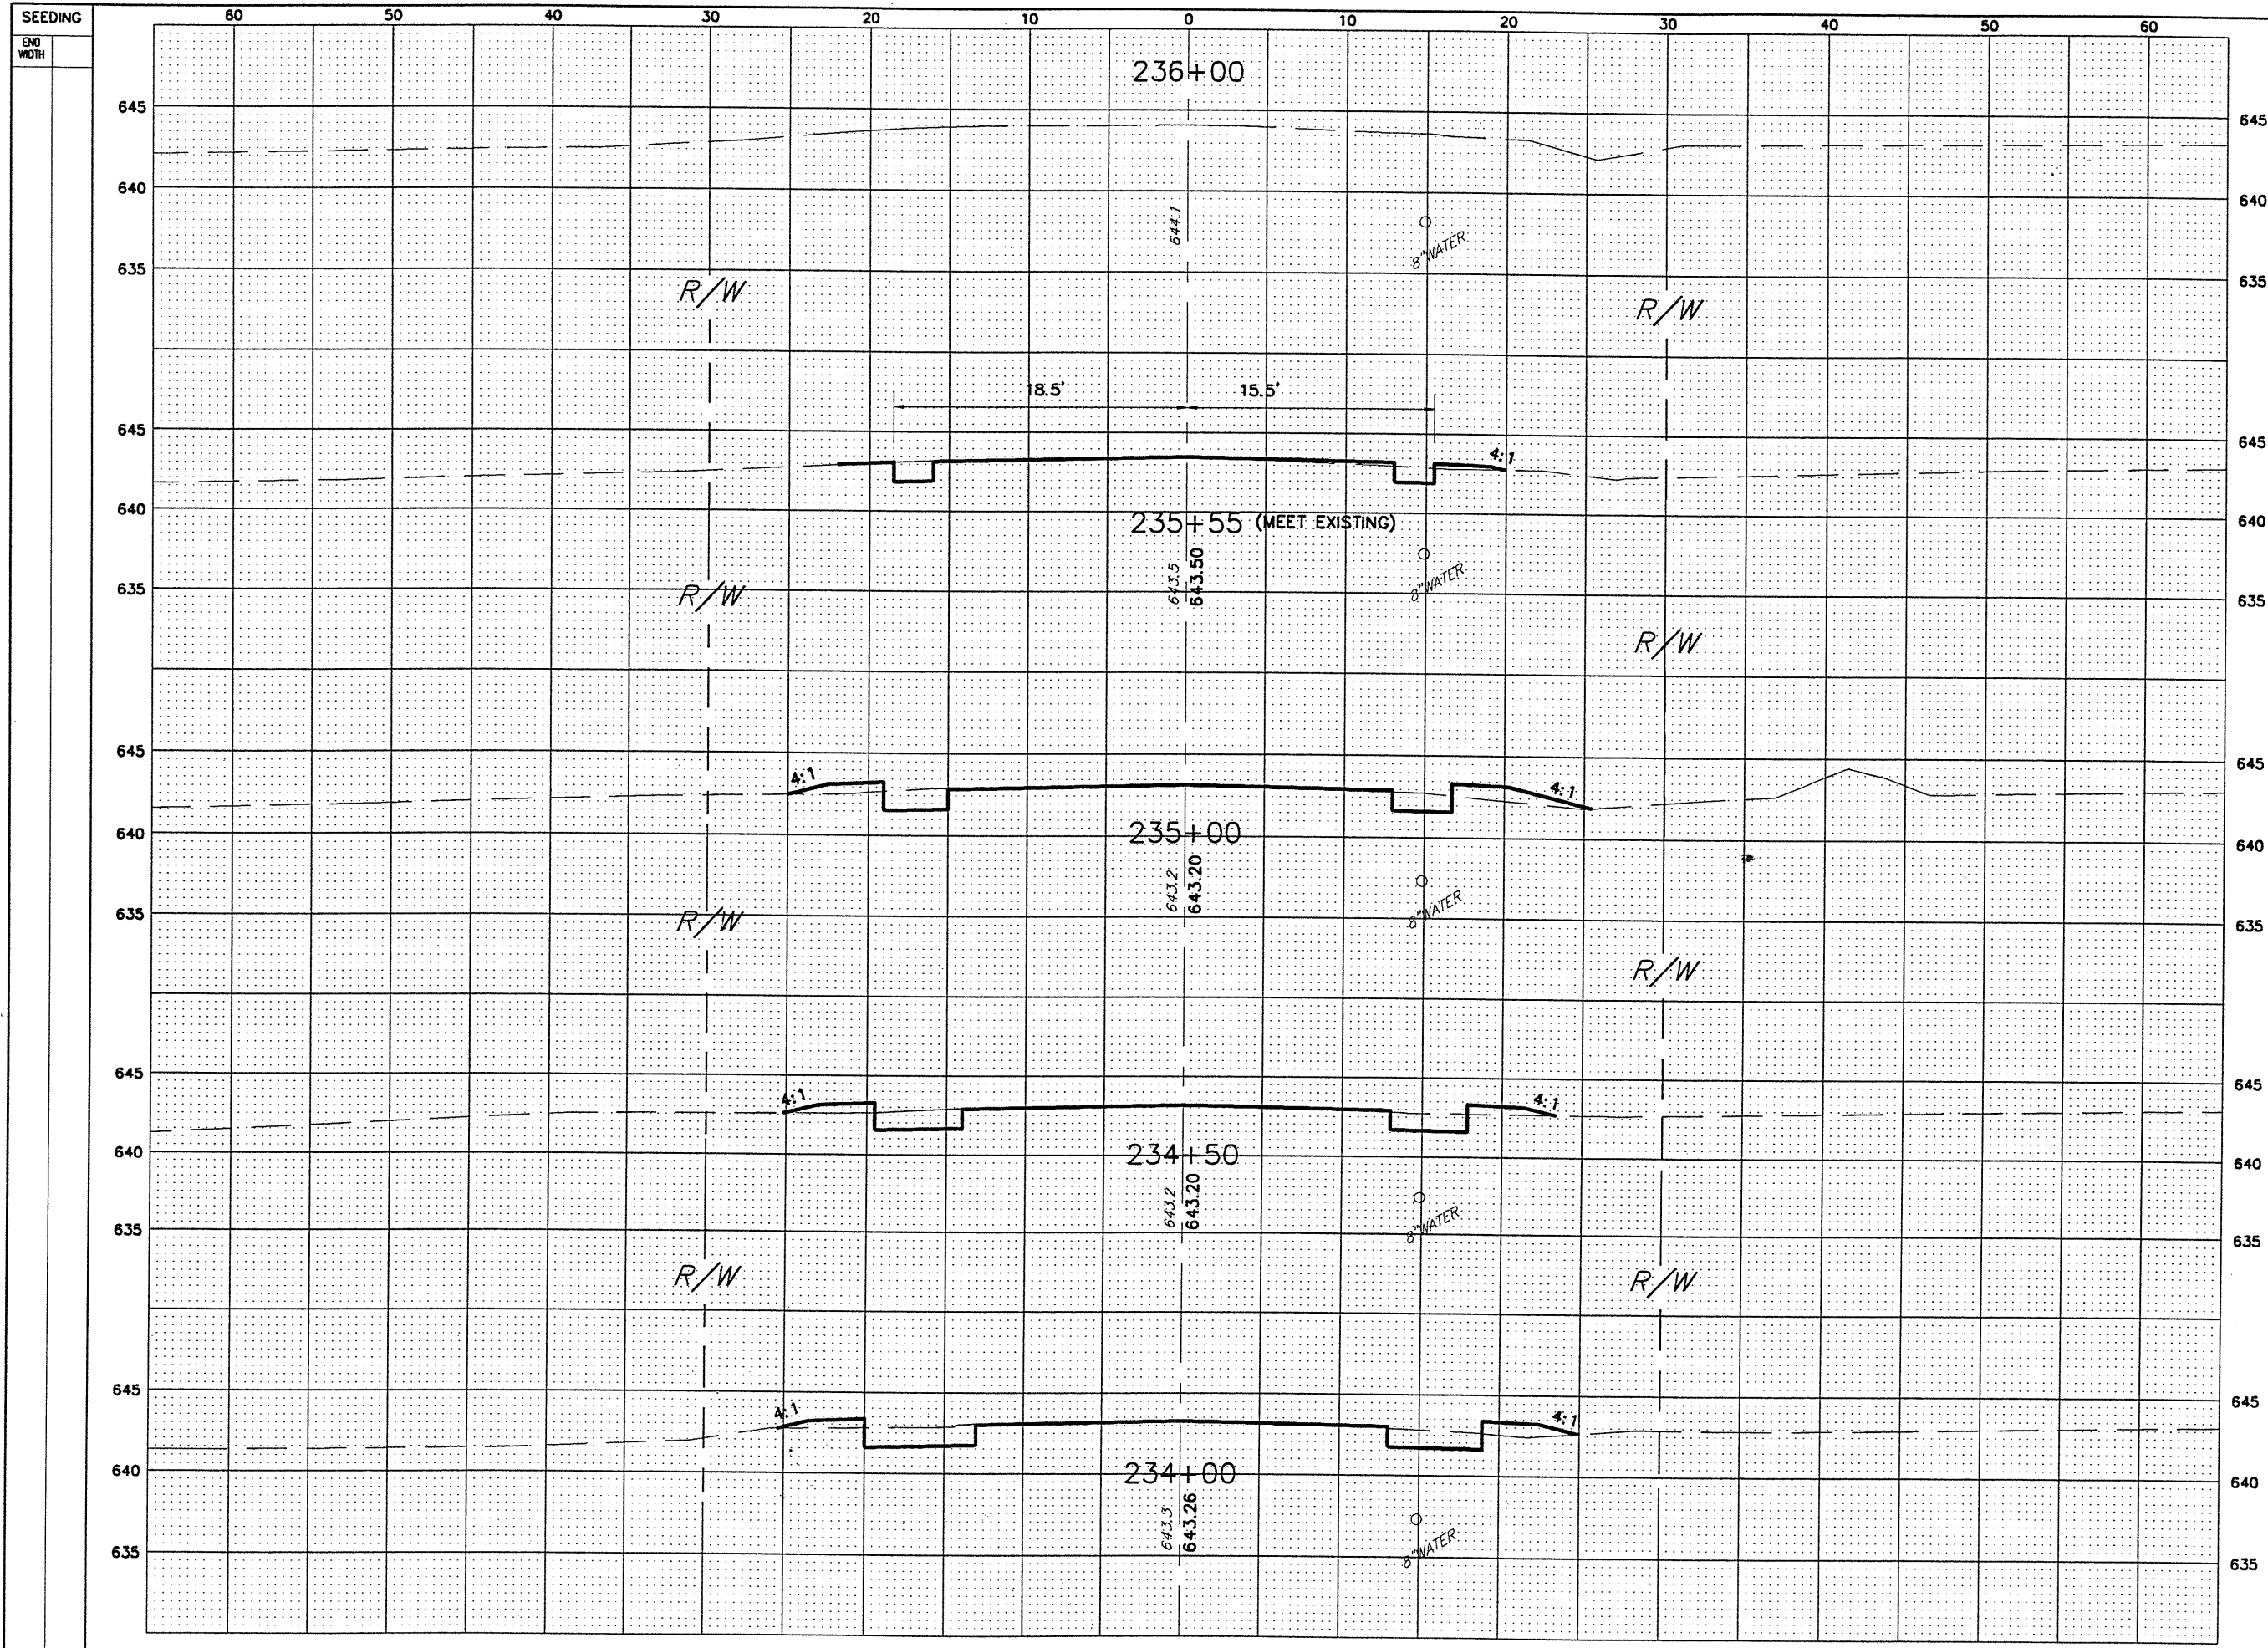

END STA	END AREA		VOLUME		CALCULATED I.S.P.	CHECKED J.E.A.
	CUT	FILL	CUT	FILL		
234+00	5.7	1.0				
235+00	9.1	8.2	15.4	9.4		
236+00	12.2	5.0	19.5	12.2		
237+00	14.9	6.0	25	10.2		
238+00	21.5	7.6				

STATE ROUTE 306
STA. 234+00 TO STA. 236+00

LAK - 615 - 0.00

40
95