


DATE: 06-30-99 - TIME: 16:38 - H:\CT\97260\SDSK\XSEC K-C.dwg

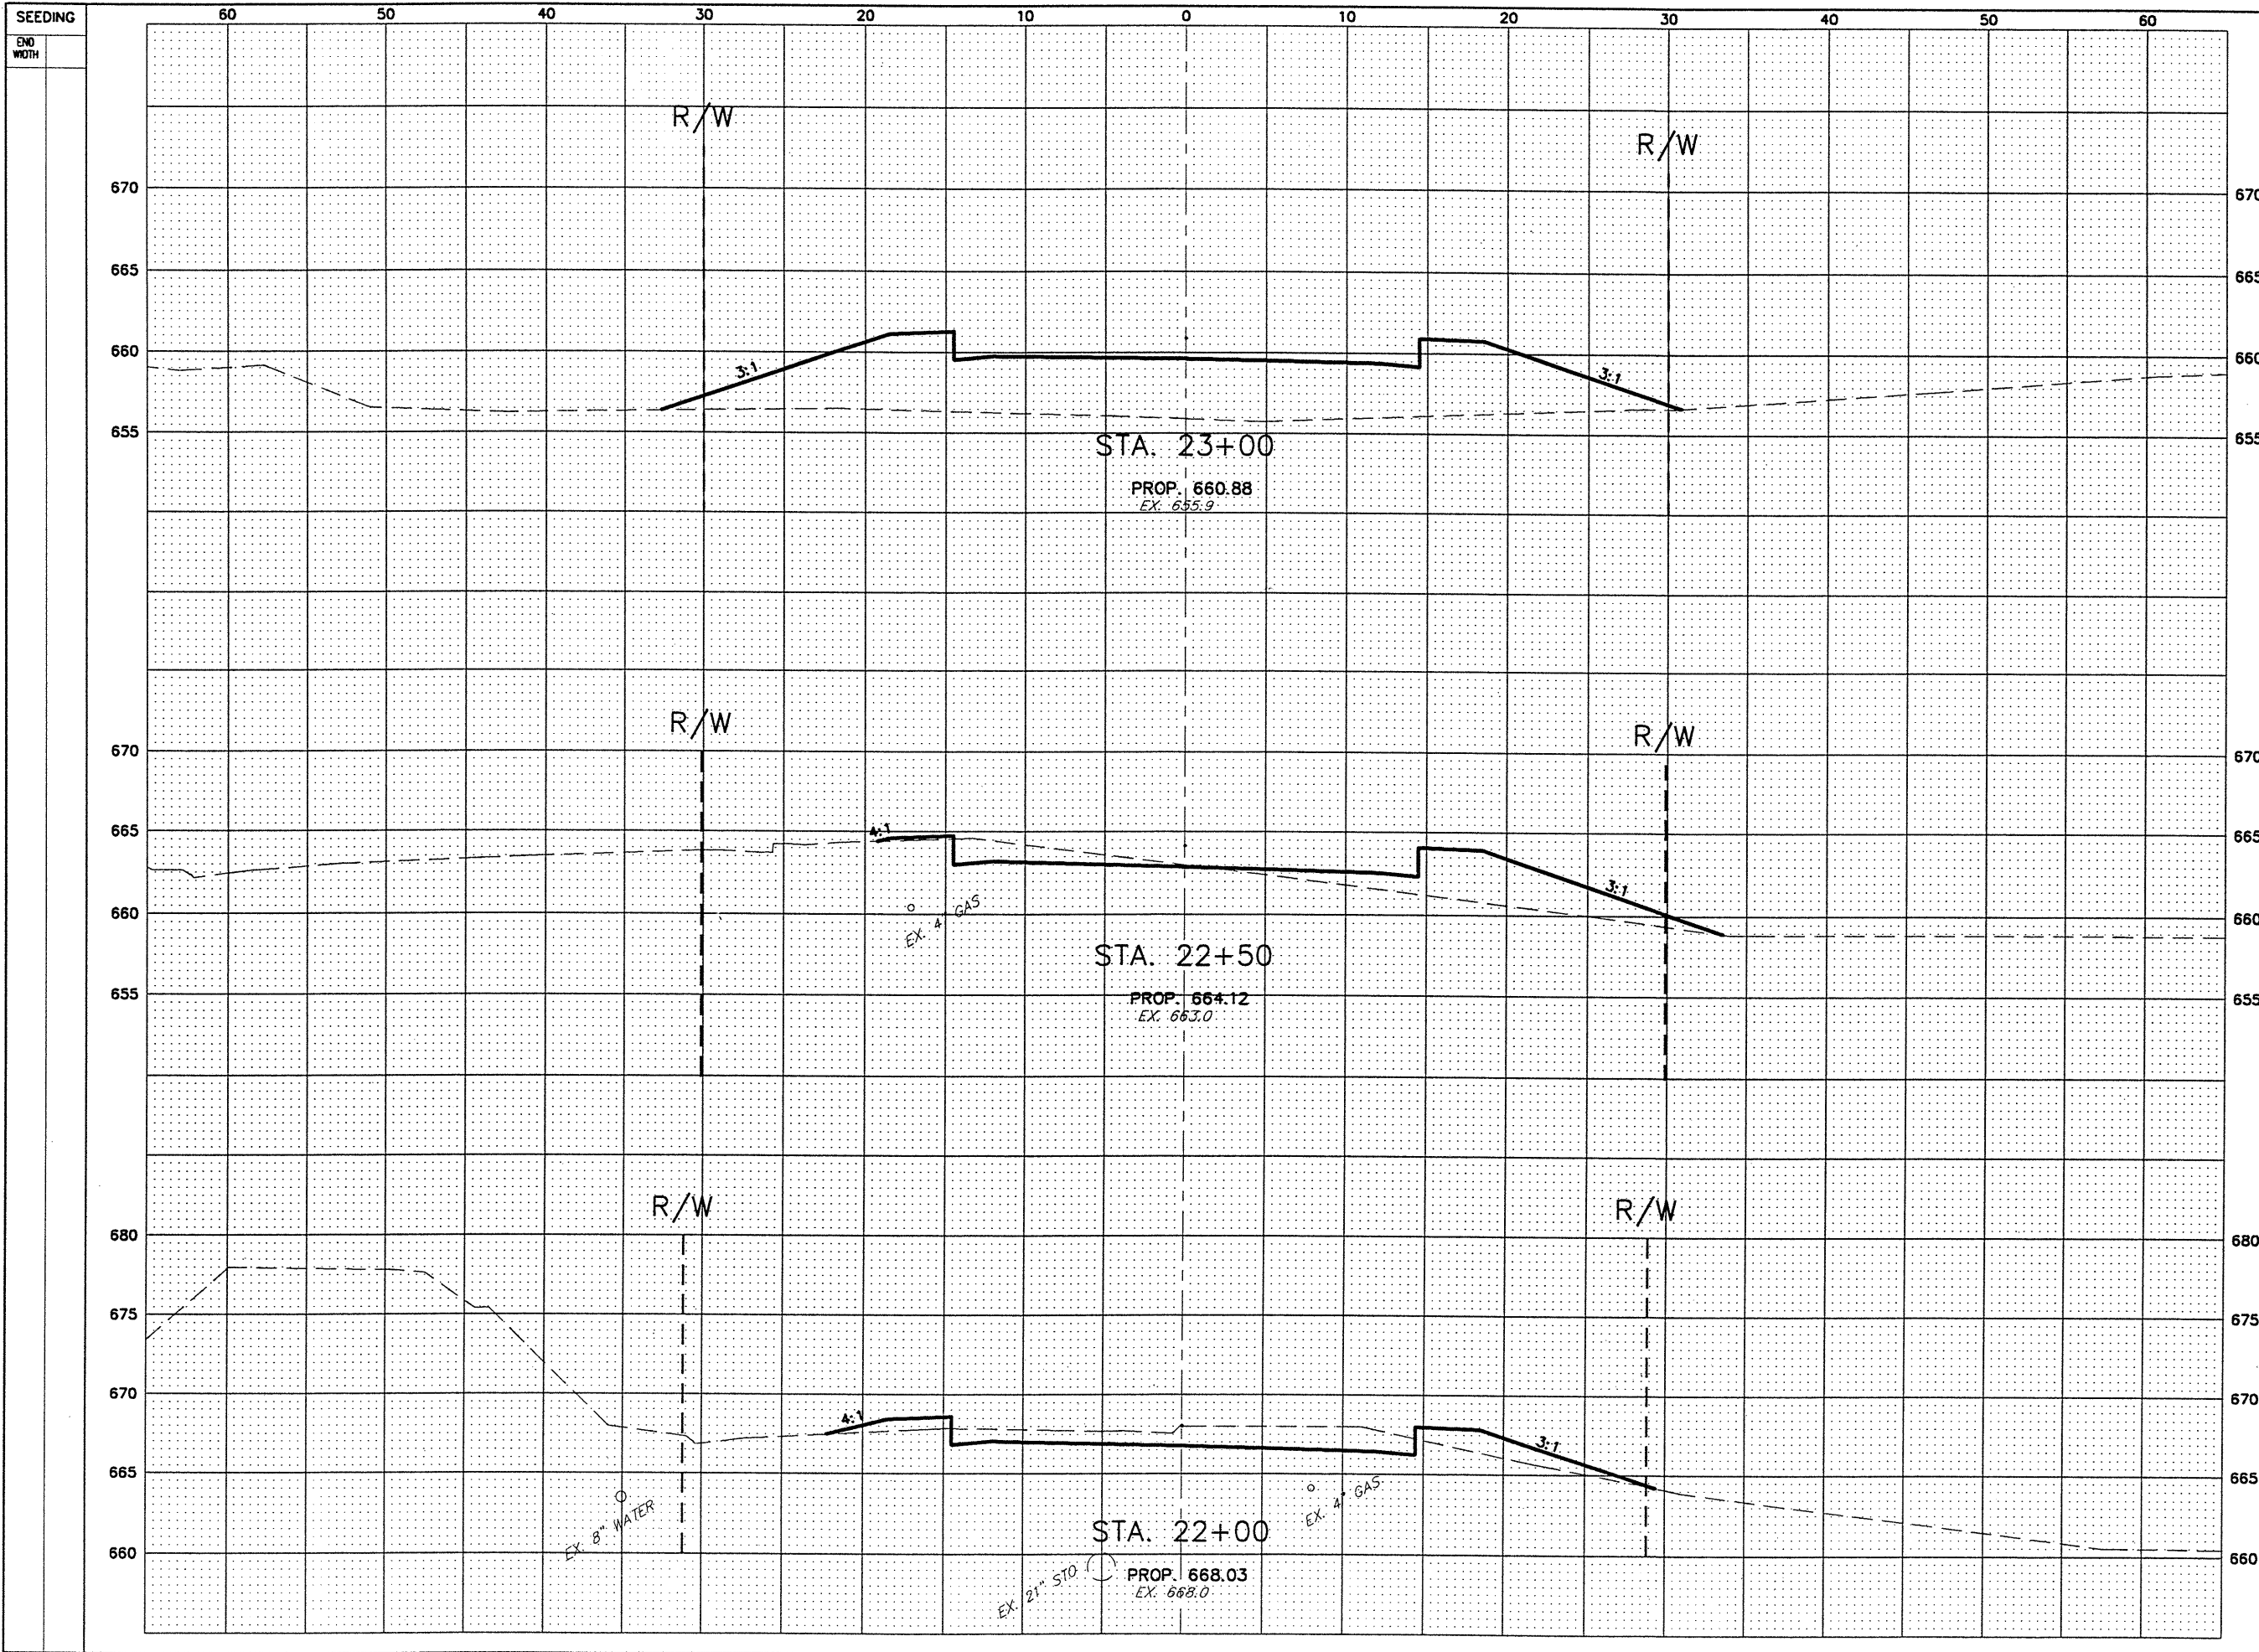

END AREA	VOLUME		CALCULATED I.S.P.	CHECKED J.E.A.
	CUT	FILL		
0	200.5			
11.9	43.6			
42.5	55.5			
33.9	16.7			
64	21.5			

RELOCATED KIRTLAND-CHARDON ROAD  
STA. 25+00 TO STA. 26+00

LAK - 615 - 0.00

45  
95