


DATE: 06-30-99 - TIME: 16:38 - H:\CT\97260\SDSK\XSEC K-C.dwg

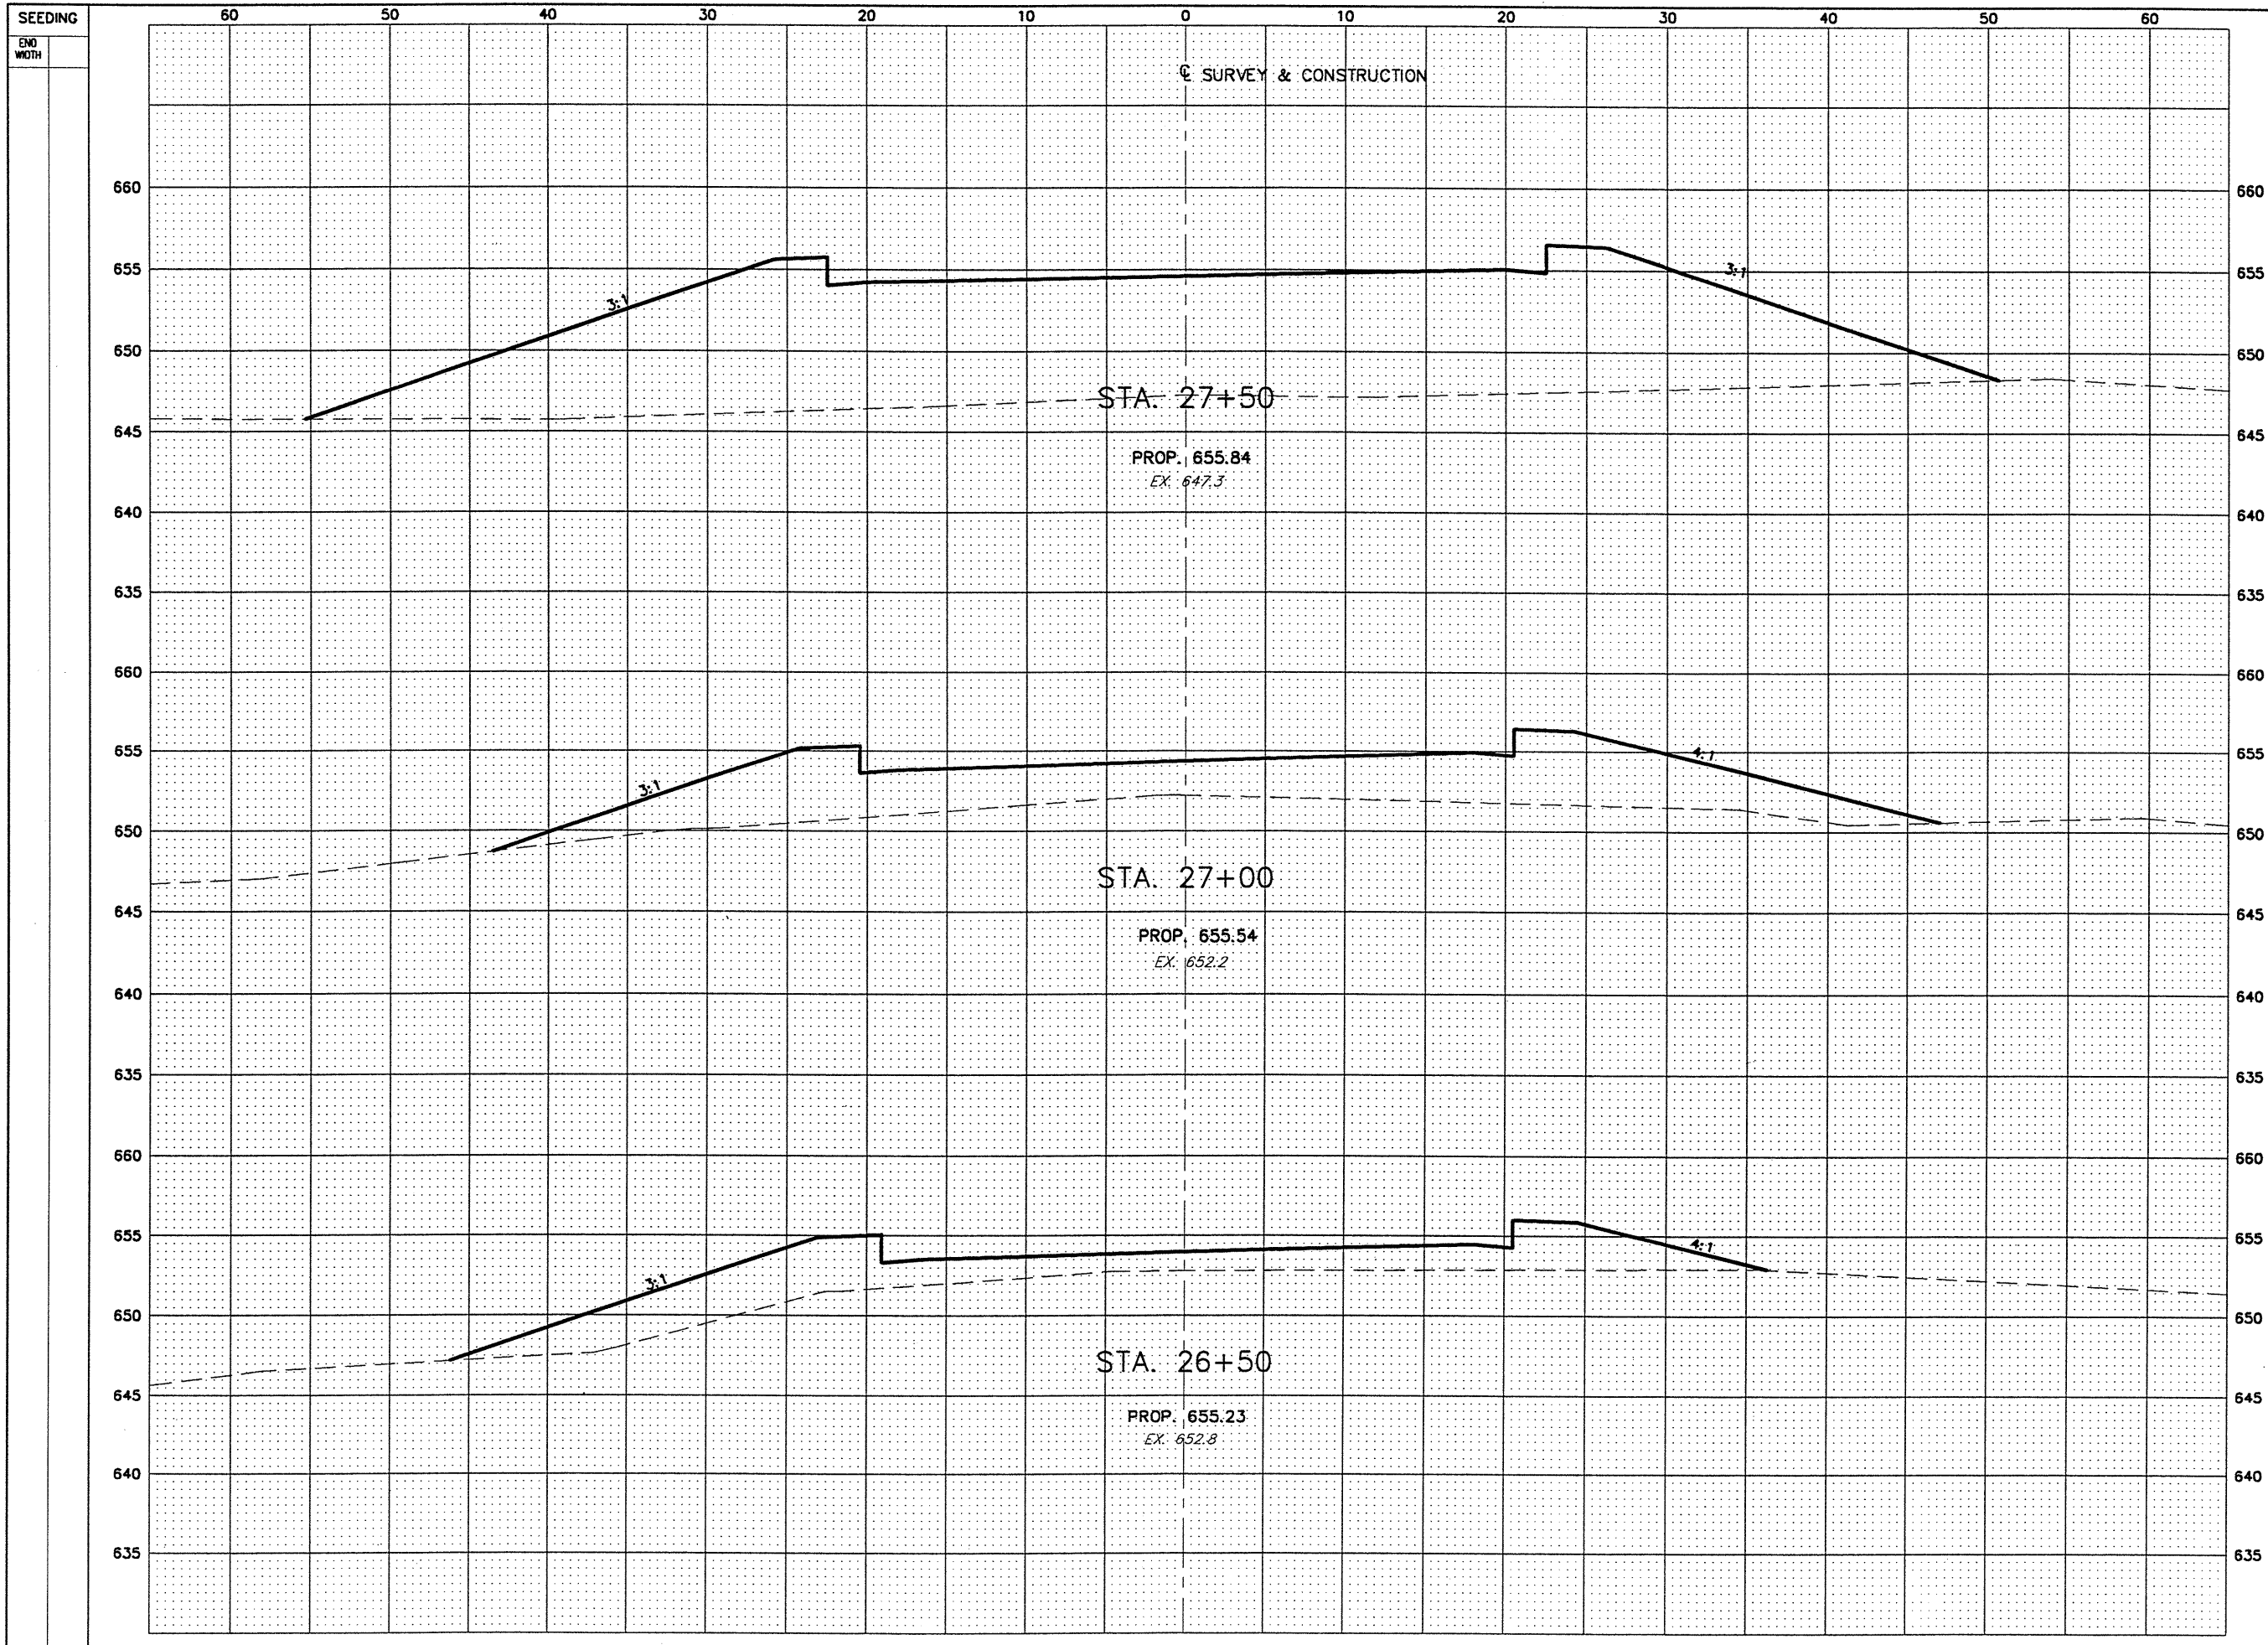

END AREA	VOLUME		CALCULATED I.S.P.	CHECKED J.E.A.
	CUT	FILL		
0	655.4			
0	234.4	824		
0	153.3	359.5		
0	293.5			

RELOCATED KIRTLAND-CHARDON ROAD
STA. 26+50 TO STA. 27+50

LAK - 615 - 0.00

48
95