




SCALE IN FEET

CALCULATED
CHECKED

INTERSECTION DETAIL
MARKELL ROAD / S.R. 306

LAK - 615 - 0.000

54
95

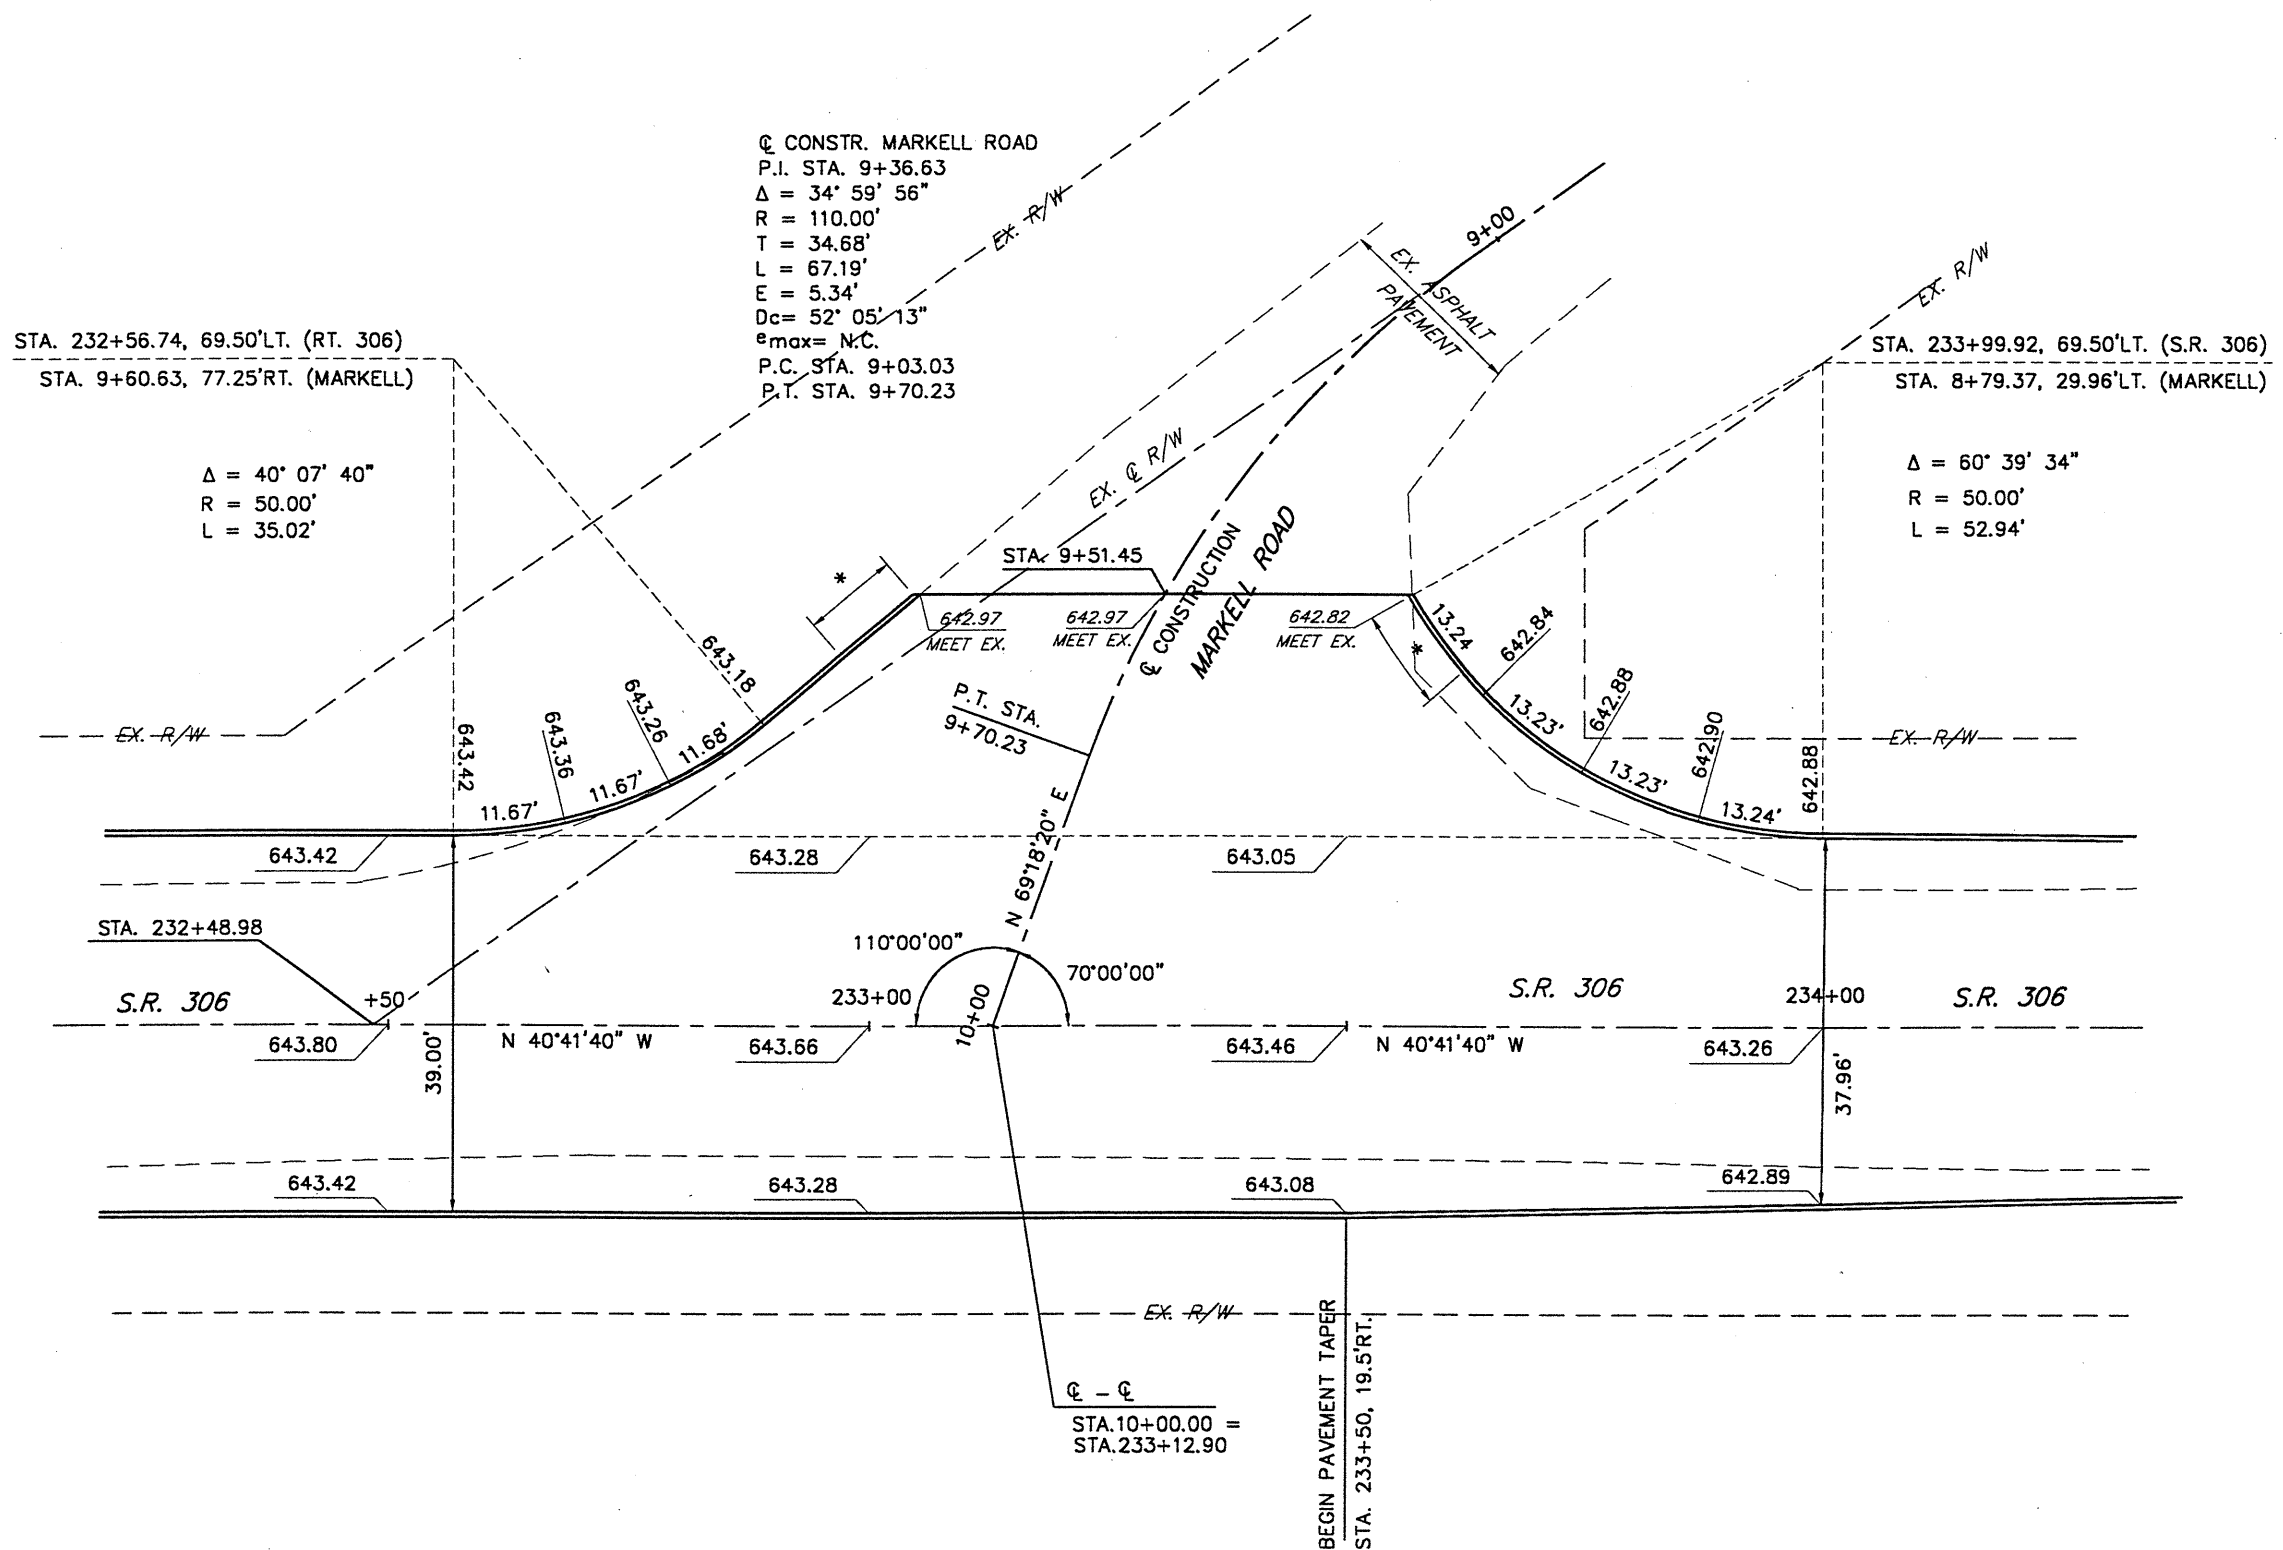

* TAPER CURB HEIGHT FROM 6" TO 0" IN TEN FEET

ELEVATIONS SHOWN DENOTE PAVEMENT ELEVATIONS OR GUTTER ELEVATIONS AT FACE OF CURB

H: /CT/97260/INTDETS.DWG