


H:\CT\97260\CAD\97260B18A.DWG PLOT SCALE 1:10

SEEDING	
END WIDTH	

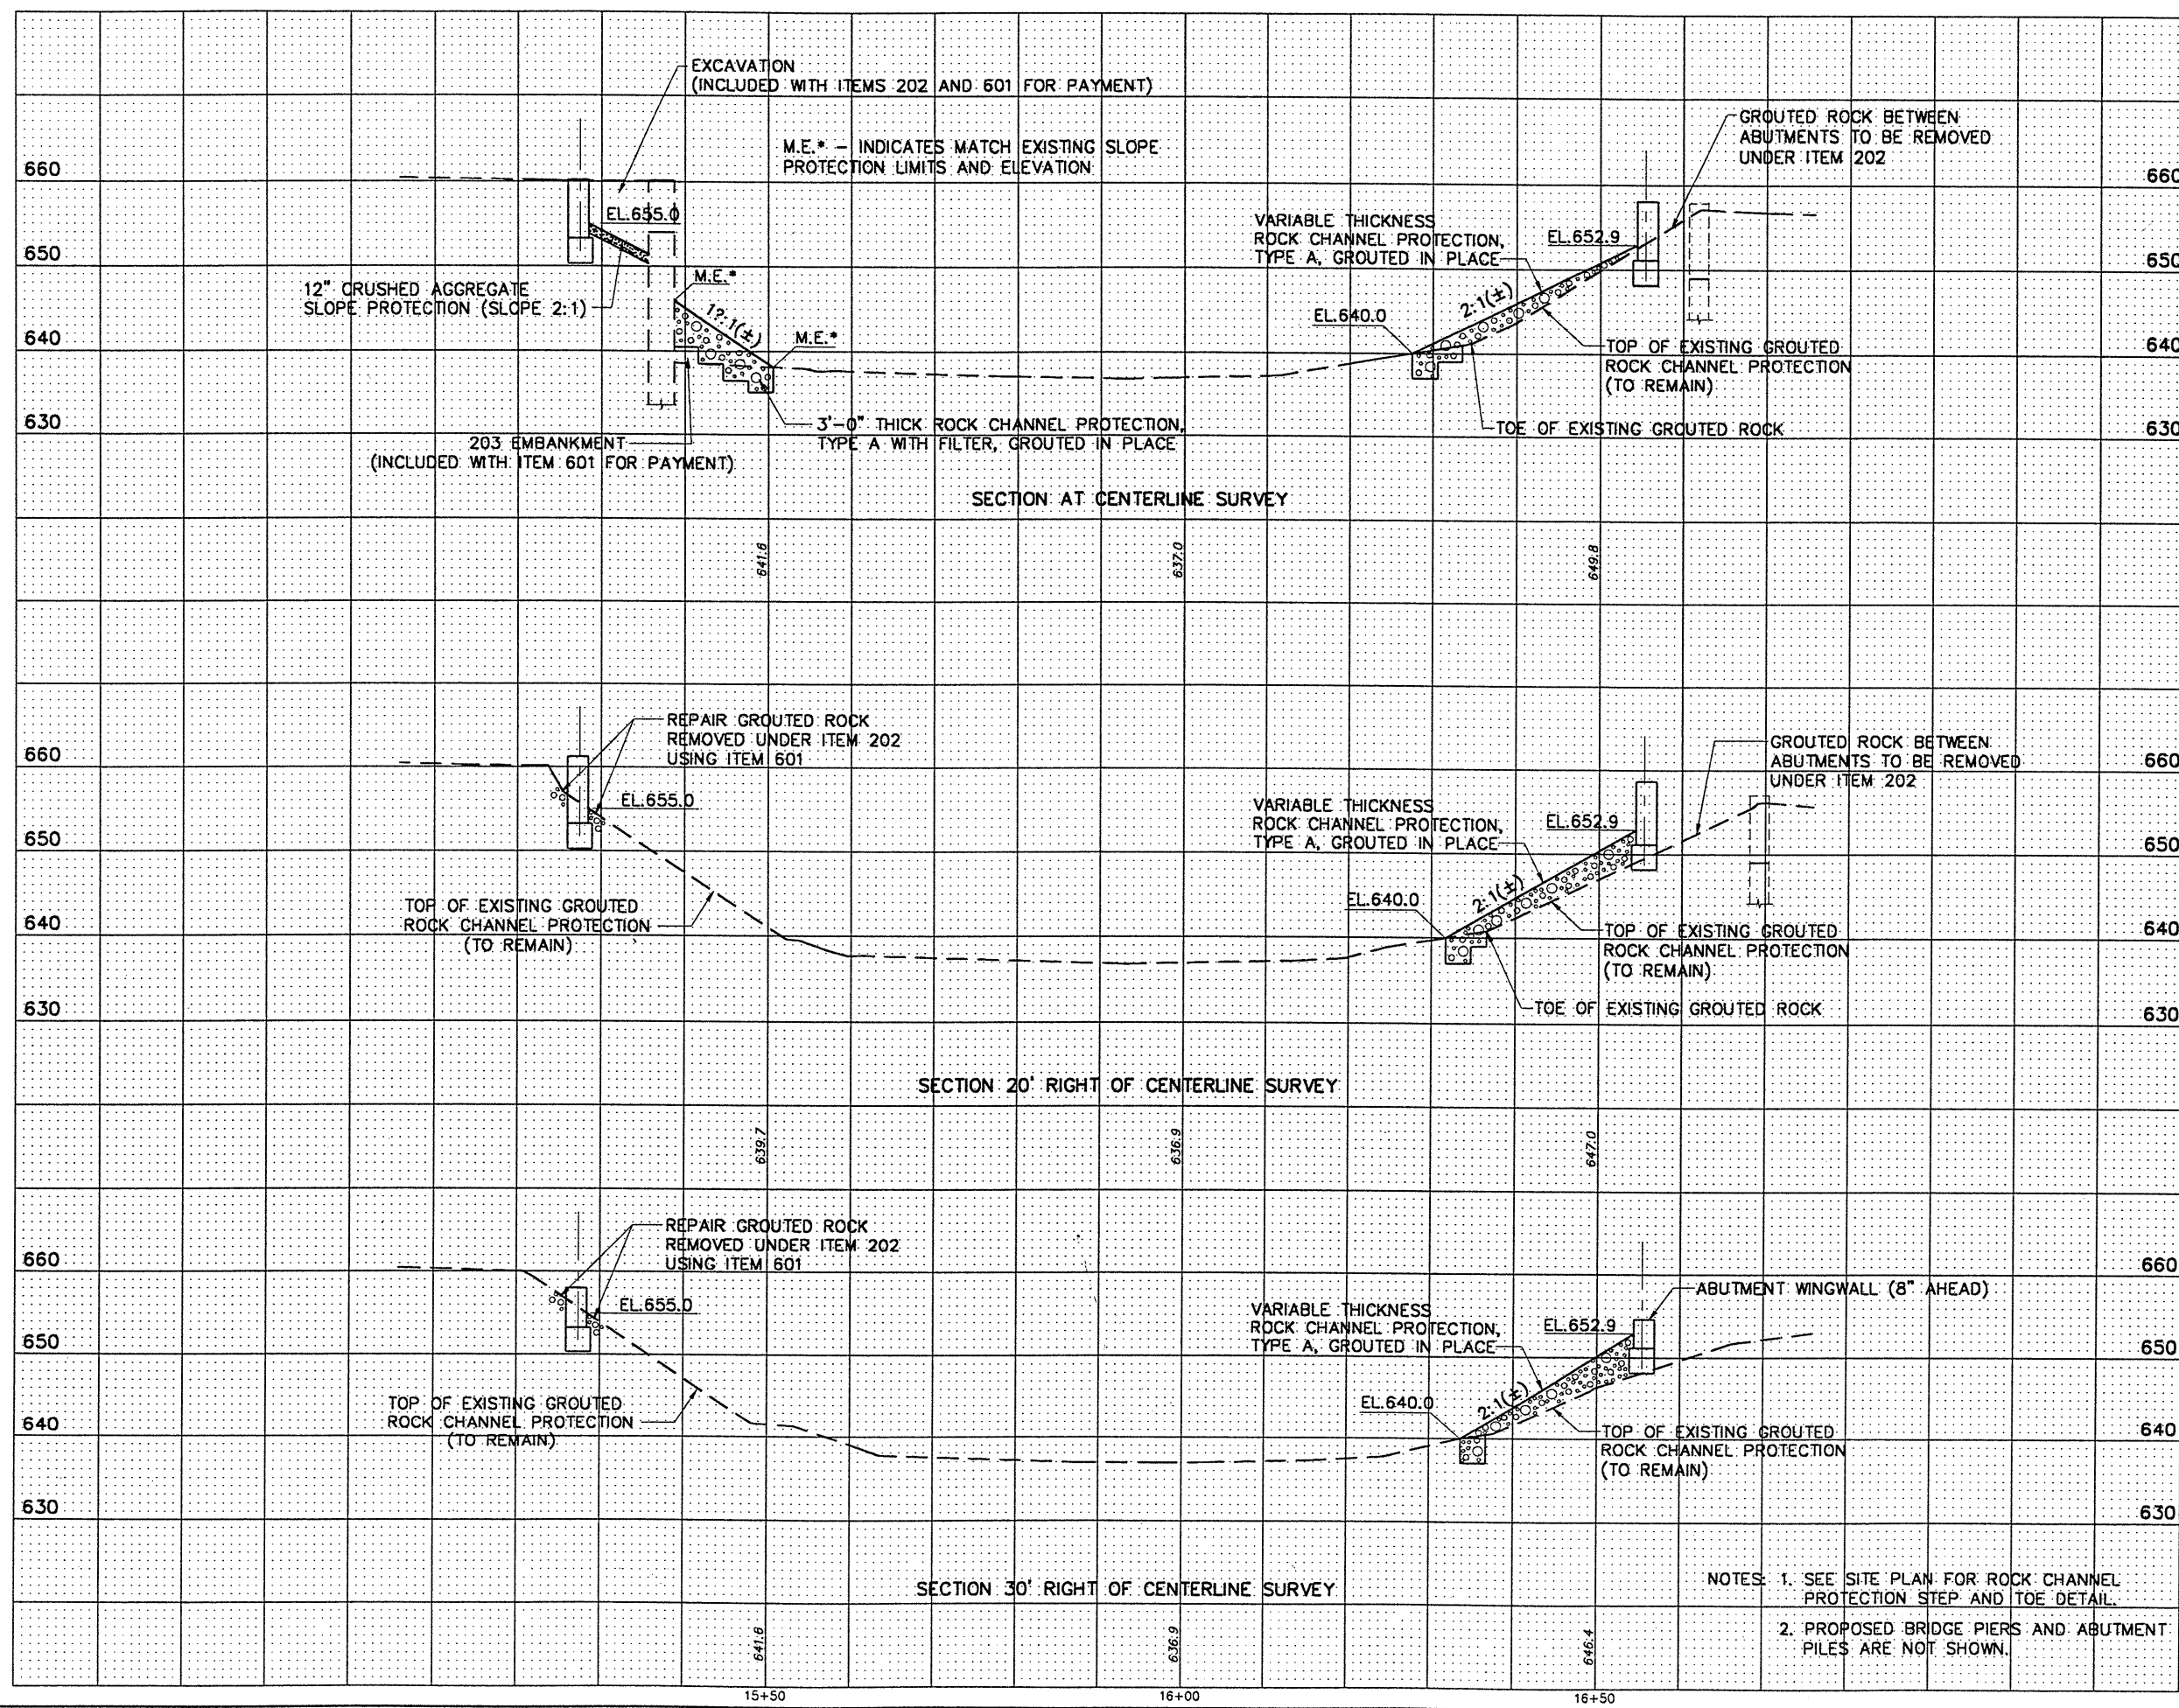

END AREA	VOLUME		CALCULATED R.L.B.	CHECKED J.E.A.
	CUT	FILL		

RIVER SECTIONS AT S.R. 615 BRIDGE

LAK - 615 - 0.00

18 / 19

92 / 95