
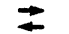
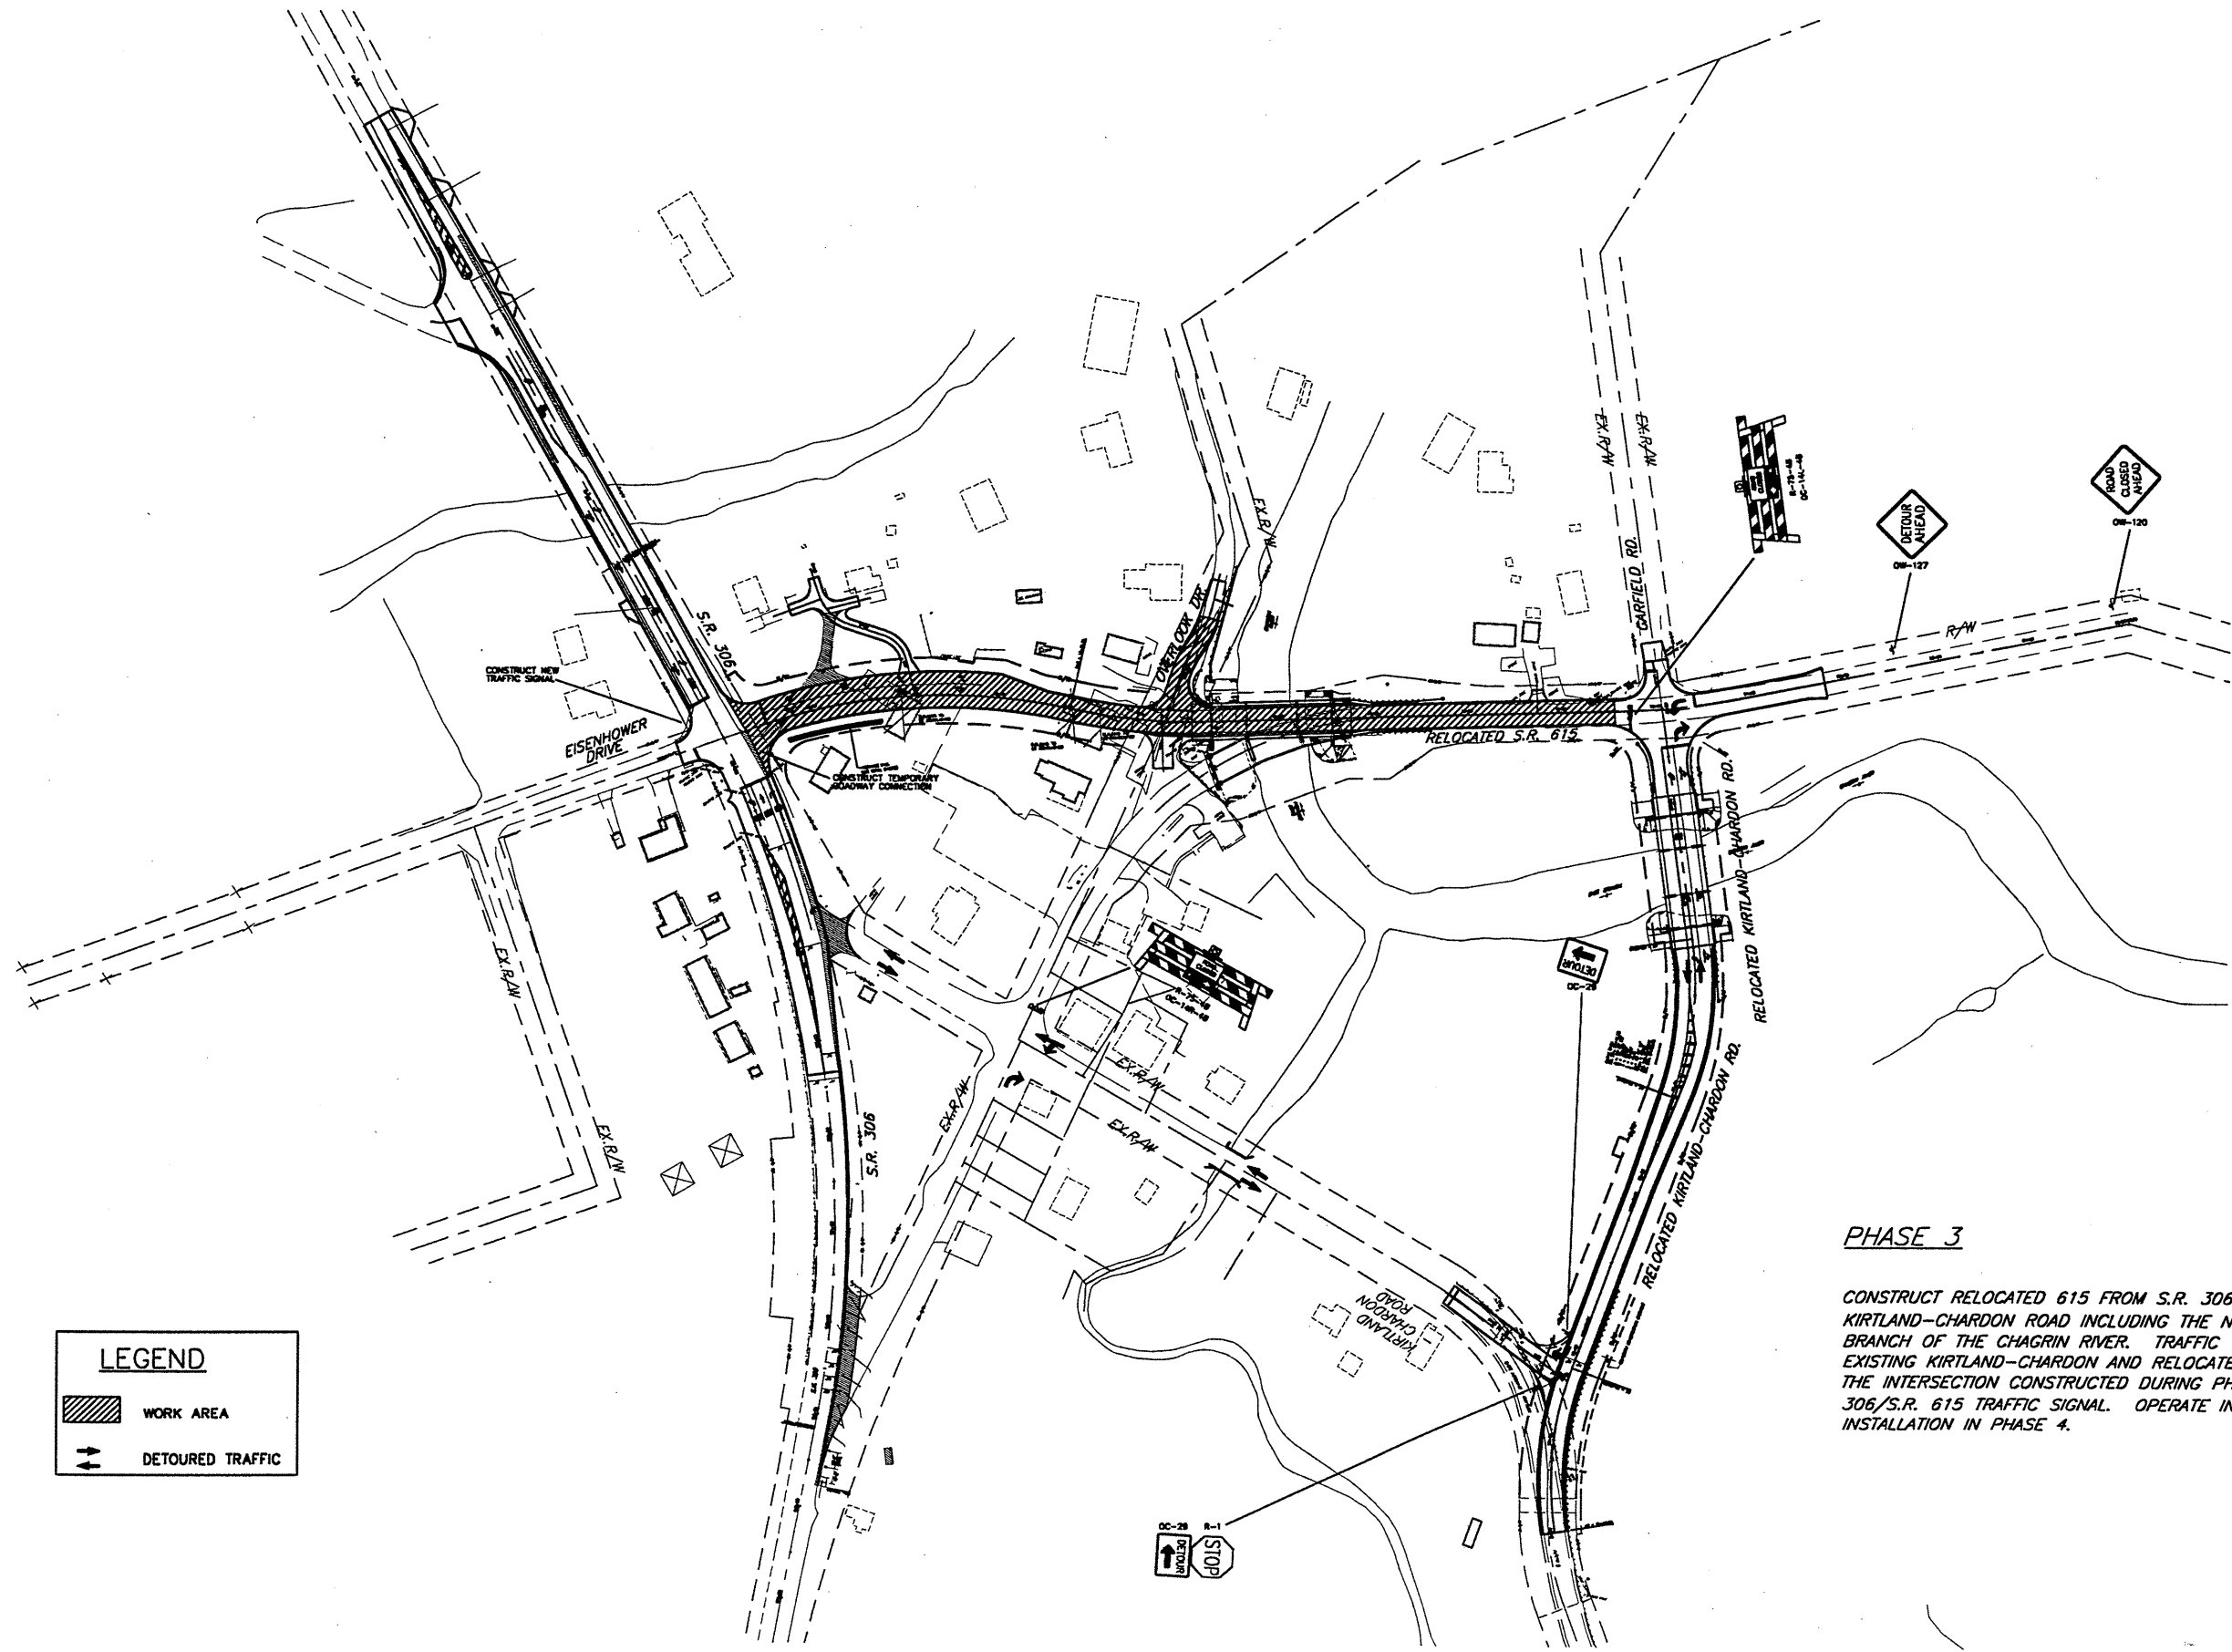


DATE: 1-04-00 - TIME: 23:03 - H:\ct\97260\sdk\97260T05.dwg

LEGEND

-  WORK AREA
-  DETOURED TRAFFIC



PHASE 3

CONSTRUCT RELOCATED 615 FROM S.R. 306 TO RELOCATED KIRTLAND-CHARDON ROAD INCLUDING THE NEW STRUCTURE OVER THE EAST BRANCH OF THE CHAGRIN RIVER. TRAFFIC TO BE REROUTED ALONG EXISTING KIRTLAND-CHARDON AND RELOCATED KIRTLAND-CHARDON THROUGH THE INTERSECTION CONSTRUCTED DURING PHASE 2. CONSTRUCT NEW S.R. 306/S.R. 615 TRAFFIC SIGNAL. OPERATE IN FLASH MODE UNTIL LOOP INSTALLATION IN PHASE 4.



NOT TO SCALE

CALCULATED	A.E.P.	CHECKED	I.M.H.
------------	--------	---------	--------

MAINTENANCE OF TRAFFIC PLAN - PHASE 3

LAK - 615 - 0.00

