


ASPHALT CONCRETE SHEET

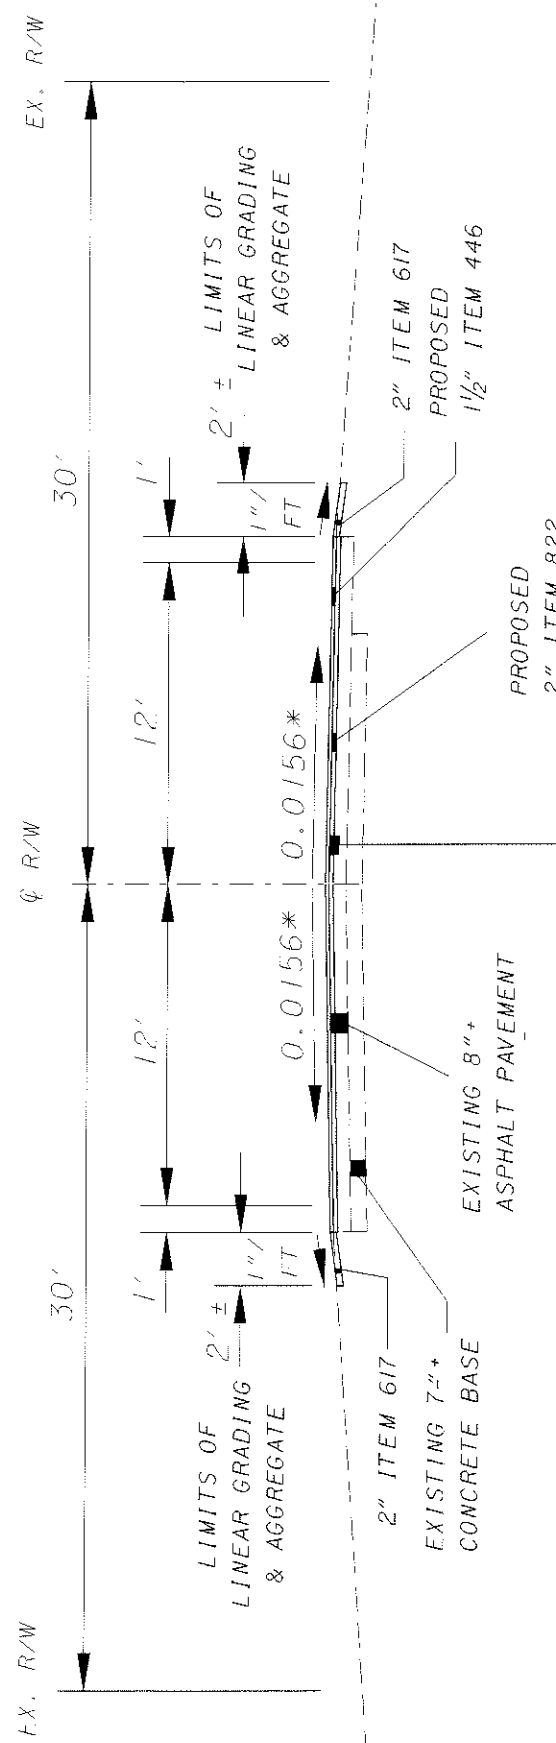

* - MATCH EXISTING PAVEMENT CROSS SLOPE

251, PARTIAL DEPTH REPAIR (3" MAX)

PROPOSED 2" ITEM 822

PROPOSED 2" ITEM 617
1 1/2" ITEM 446

EXISTING 8" ASPHALT PAVEMENT

EXISTING 7" CONCRETE BASE

2" ITEM 617

2' ± LIMITS OF LINEAR GRADING & AGGREGATE

1" FT

0.0156*

12'


12'

1'

30'

EX. R/W

EX. R/W

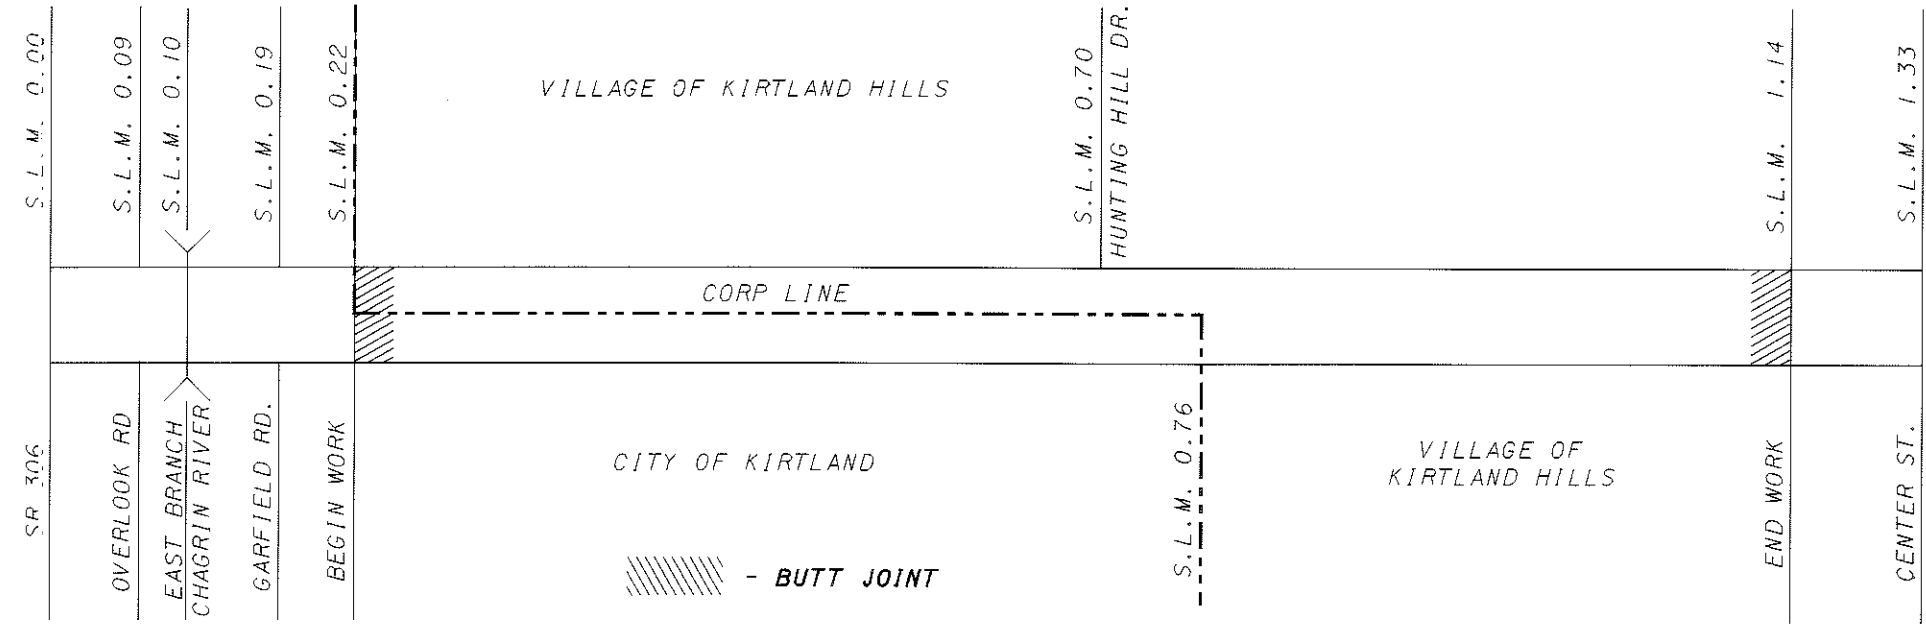

/// - BUTT JOINT

* * - FOR BUTT JOINTS

PAVEMENT REPAIR QUANTITIES

| PART | ROUTE | LOG POINT TO LOG POINT | LENGTH | | WIDTH | SIDE | EXIST | PAVEMENT AREA | 203 | 254 | 407 | 446 | 617 | 822 |
|------------------------------------|--------|------------------------|------------------|------------------------------|-------|------|-------|---------------|------------------------------|---|-----------------------------|---|---------|---------|
| | | | LINEAR GRADING | PAVEMENT PLANING, BITUMINOUS | | | | | TACK COAT @ 0.10 GAL./SQ.YD. | 1-1/2" ASPHALT CONCRETE SURFACE COURSE, TYPE 1, PG 64-28, AS PER PLAN | COMPACTED AGGREGATE, TYPE A | 2" HOT IN-PLACE RECYCLING, INTERMEDIATE COURSE, AS PER PLAN | | |
| | | | MILE | LIN. FT. | FEET | | | SQ. YD. | STATIONS | SQ. YD. | GAL. | CU. YD. | CU. YD. | SQ. YD. |
| PAVEMENT | | | | | | | | | | | | | | |
| | SR 615 | 0.22 to 1.14 | 0.92 | 4858 | 12 | LT | 404 | 6477 | | 40 | 647.7 | 269.9 | | 6477 |
| | SR 615 | 0.22 to 0.76 | 0.54 | 2851 | 12 | RT | 404 | 3801 | | 20 | 380.1 | 158.4 | | 3801 |
| | SR 615 | 0.76 to 1.14 | 0.38 | 2006 | 12 | RT | 404 | 2675 | | 20 | 267.5 | 111.4 | | 2675 |
| SHOULDER LEFT | | | | | | | | | | | | | | |
| | SR 615 | 0.22 to 1.14 | 0.92 | 4858 | 1 | | 404 | 540 | 48.6 | | 54.0 | 22.5 | 30.0 | 540 |
| SHOULDER RIGHT | | | | | | | | | | | | | | |
| | SR 615 | 0.22 to 0.76 | 0.54 | 2851 | 1 | | 404 | 317 | 28.5 | | 31.7 | 13.2 | 17.6 | 317 |
| | SR 615 | 0.76 to 1.14 | 0.38 | 2006 | 1 | | 404 | 223 | 20.1 | | 22.3 | 9.3 | 12.4 | 223 |
| EXTRA AREAS (INTERSECTION) | | | 15' WIDTH STREET | | | | | 40 | | | 4 | 1.7 | | 40 |
| TOTAL (CARRIED TO GENERAL SUMMARY) | | | | | | | | 14073 | 97.2 | 120 | 1407.3 | 586.4 | 60.0 | 14073 |

PAVEMENT QUANTITIES

LAK-615-0.22