

STATE OF OHIO
DEPARTMENT OF TRANSPORTATION

LAK - 615 - 2.82

(AKA CENTER STREET)

CITY OF MENTOR, LAKE COUNTY
TWP. 10 NORTH, RANGE 9 WEST

PART OF LOT 8&9, TRACT 3, LOT 7&9, TRACT 2, BACON & CHURCH LOTS

RIGHT-OF-WAY

CALC. BY	LAK - 615 - 2.82	OHIO
DATE		
CHKD. BY		FHWA
DATE		REGION 5

PID NO. 9332

R/W ONLY | STP - 1A37 []

STATE JOB #120880

CONVENTIONAL SIGNS

County Line	-----
Township Line	-----
Section Line	-----
Corporation Line	-----
Fence Line (existing)	- x - x - (proposed) * * *
Center Line	-----
Trees	⊗ Stumps (to be removed) ⊗
Utility Poles: Telephone	⊕, Power ⊕, Light ⊕
Construction Limits	----- C -----
Limited Access (only)	----- LA -----
Right of Way (only)	----- R/W -----
Limited Access & Right of Way	----- LA - R/W -----
Existing Right of Way	----- EX. R/W -----
Property Line	----- (in existing fence) * * * -----
Railroad	----- or -----
Guardrail (exist.)	----- (prop.) -----
Manholes (exist.)	⊙ (adjst.) ⊙ (prop.) ⊙
Catch or Inlet Basins (exist.)	⊠ (adjst.) ⊠ (prop.) ⊠
Hydrant	⊕ Meter ⊕ Valve ⊕
Pole Foundation	⊠ Sign ⊠

INDEX OF SHEETS

TITLE SHEET	
CENTERLINE SURVEY PLAT	1
PROPERTY MAP	2-3A
SUMMARY SHEETS	4-8
DETAILS PLAN SHEETS	9-24

PROJECT DESCRIPTION


CITY OF MENTOR, OHIO (CENTER STREET)
Roadway improvements of 0.44 miles of State Route 615, (AKA Center Street) between State Route 84 and U.S. Route 20, including widening, curbs, new sidewalk and drainage.

ACQUIRING AGENCY: STATE OF OHIO


1997 SPECIFICATIONS

The standard specifications of the State of Ohio, Department of Transportation, including changes and supplemental specifications listed in the proposal shall govern this improvement.

I hereby approve these plans and declare that the making of this improvement will not require the closing to traffic of the highway and that provisions for the maintenance and safety of traffic will be as set forth on the plans and estimates. See construction plan sheets 9 thru 24.

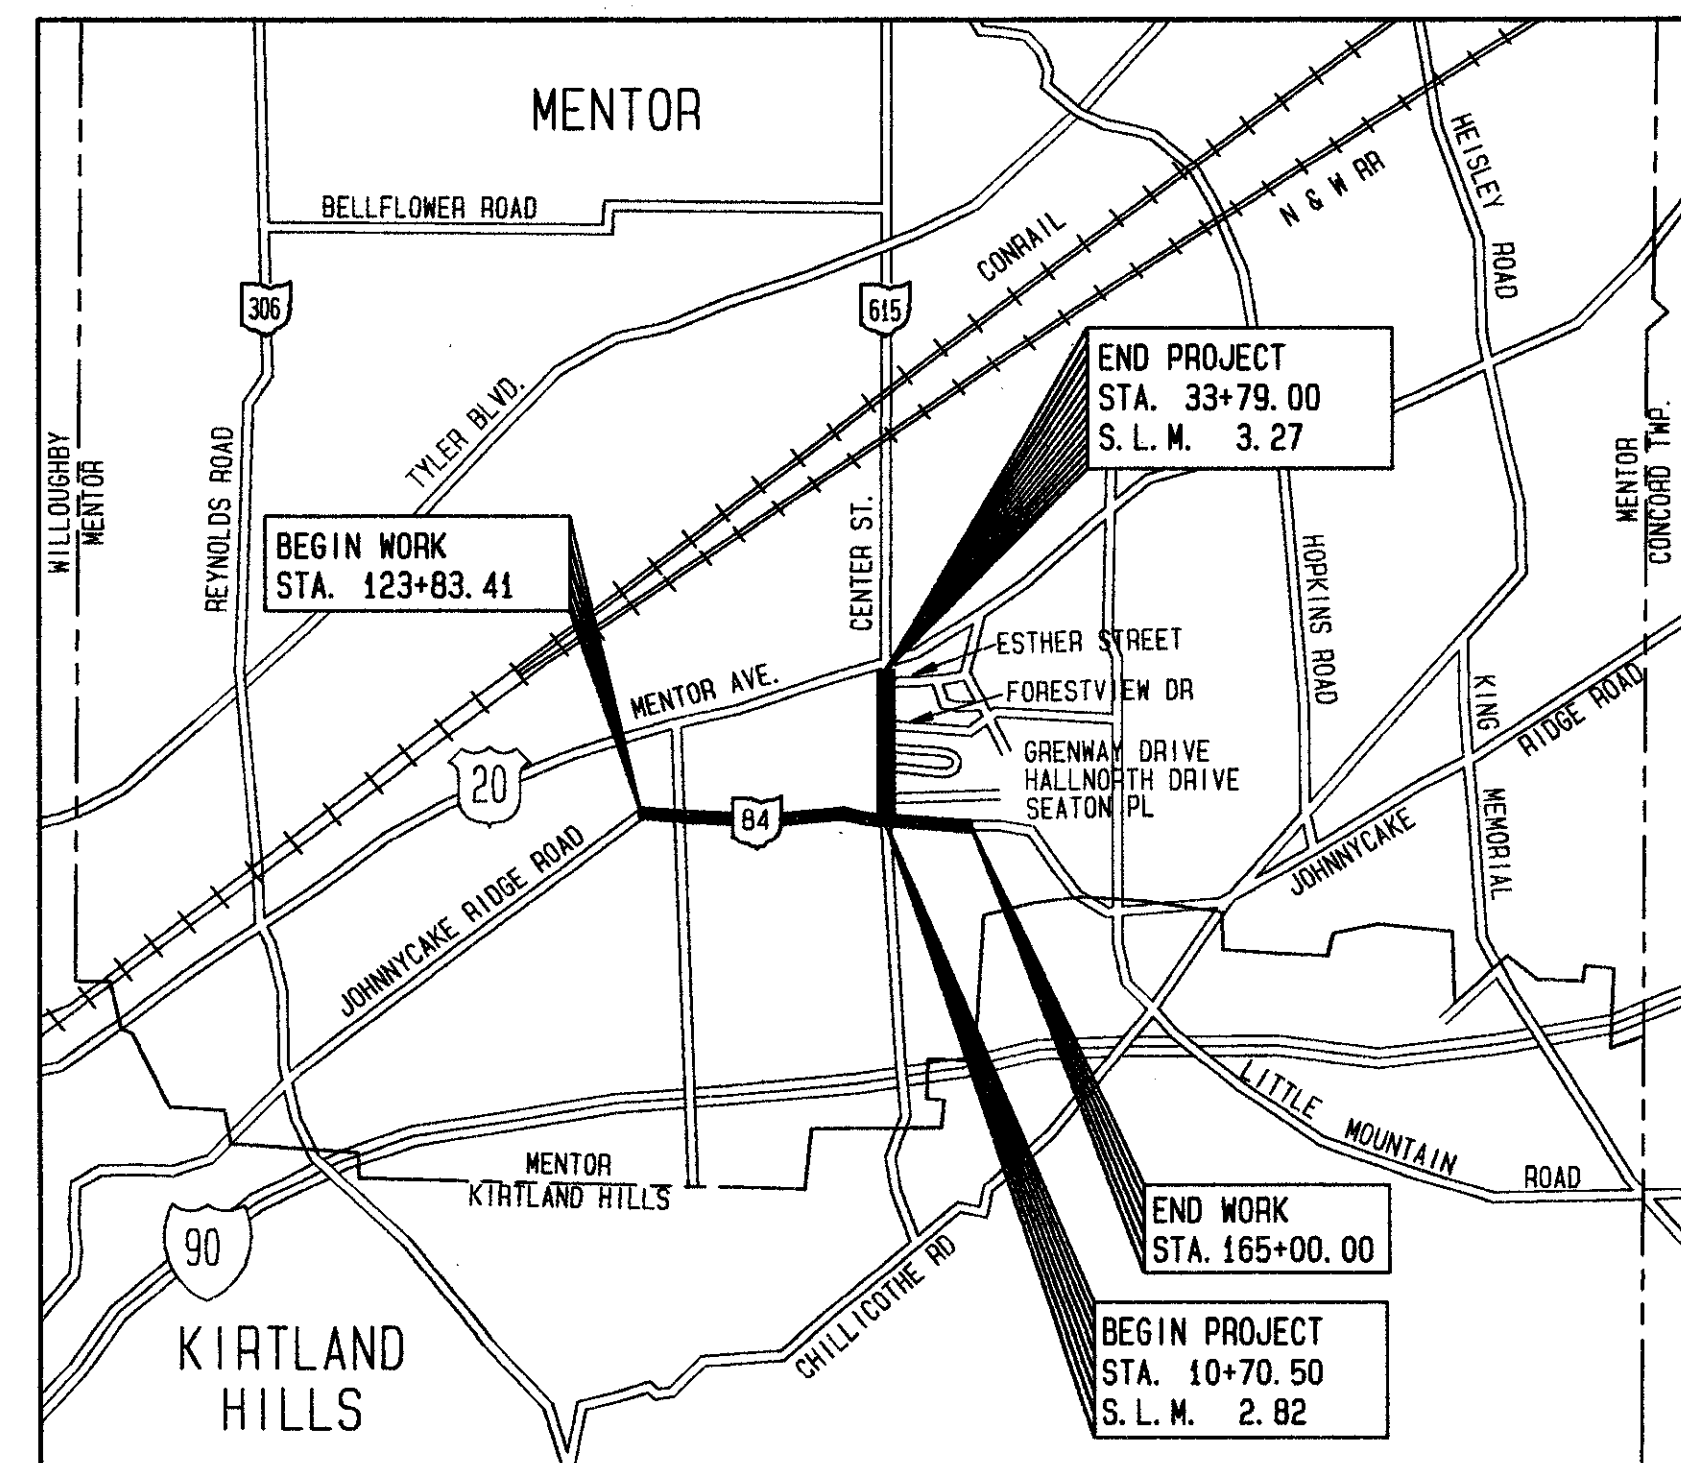

LOCATION MAP

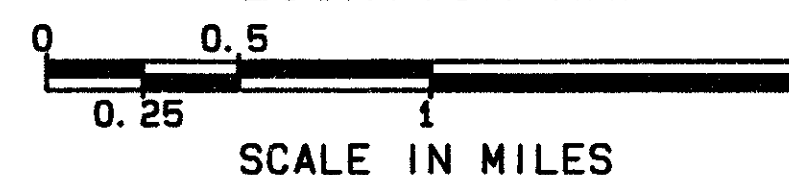

Portion to be improved	-----
State and Federal Routes	----- 84 20 90 -----
Other Roads	-----

SCALES

Right-of-Way Plans	----- 0 20 40 -----
Centerline Plat	----- 0 100 200 -----
Property Map	----- 0 100 200 -----

UNDERGROUND UTILITIES
TWO WORKING DAYS
BEFORE YOU DIG
CALL 800-362-2764 (TOLL FREE)
OHIO UTILITIES PROTECTION
SERVICE
NON-MEMBERS
MUST BE CALLED DIRECT

CT Consultants, Inc.
Engineers · Architects · Planners
35000 Kaiser Court · Willoughby, Ohio
216-951-9000 FAX 216-951-7497

DEPARTMENT OF TRANSPORTATION
FEDERAL HIGHWAY ADMINISTRATION

APPROVED _____

DIVISION ADMINISTRATOR _____ DATE _____

PRINTED
SEP 22 1999

CT CONSULTANTS, INC.

Approved _____
Date _____ District Deputy Director, Department of Transportation

CLYDE C. HADDEN P. E. 54964

DATE _____

SEAL