


For intersection details see sheet 70  
 For Kelly Dr. profile see sheet 33  
 For Kelly Dr. cross sections see sheet 113  
 For sewer profiles see sheet 45, 46, 48

For pavement elevations see Sheet 69

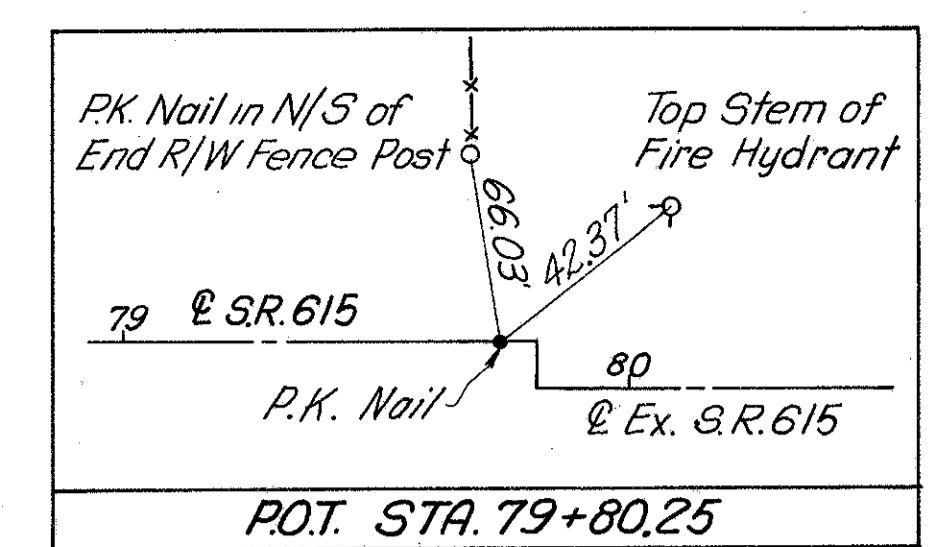


**BENCH MARK**  
 □ in S. End of Conc. Median  
 75+00, 7' Left  
 Elev. 636.10

**LAKE COUNTY**  
**LAK-615-3.26**

**DRAINAGE**

REF	LOCATION	C.Y.	L.F.	L.F.	L.F.	L.F.	EA.	EA.	EA.	EA.	EA.	EA.	EA.	EA.	EA.	EA.
D1106	73+00 to 75+75, L.F.R					20					530					
D1107	75+75R to 77+96R					10					211					
D1108	78+00R to 79+81.40					10					171					
D1109	75+75L to 79+81.40					10					396					
D1110	73+00R37' to 73+50R37'				50											
D1111	73+50L25' to 73+50R37'				65											
D1112	76+50L26' to 77+50L44'				100											
D1113	73+50R37' to 73+54R53'				14											
D1114	73+50R37' to 74+25R41'				75											
D1115	74+25L25' to 74+25R41'				67											
D1116	74+25R41' to 75+10R37'				85											
D1117	75+20L25' to 75+10R37'				63											
D1119	75+10R37' to 75+75R41'				65											
D1120	75+75L25' to 75+75R41'				67											
D1121	75+75R37' to 75+75R41'															
D1122	75+75R41' to 76+50R37'				75											
D1123	76+50L25' to 76+50R37'				65											
D1125	76+50R18' to 78+00R37'				150											
D1127	78+00R37' to 78+98R148'	2.54			141							14				
D1130	76+35L39'															
D1131	79+34L39'															
D1132	73+17L39'															
D1133	79+71, R121' to 79+71R 37'	41											84			
D1134	79+71, R37' to 8+40(KD)R22'												196			
TOTAL		295.427	641	14	50	2	2	2	2	2	1	1308	14	280	2	2

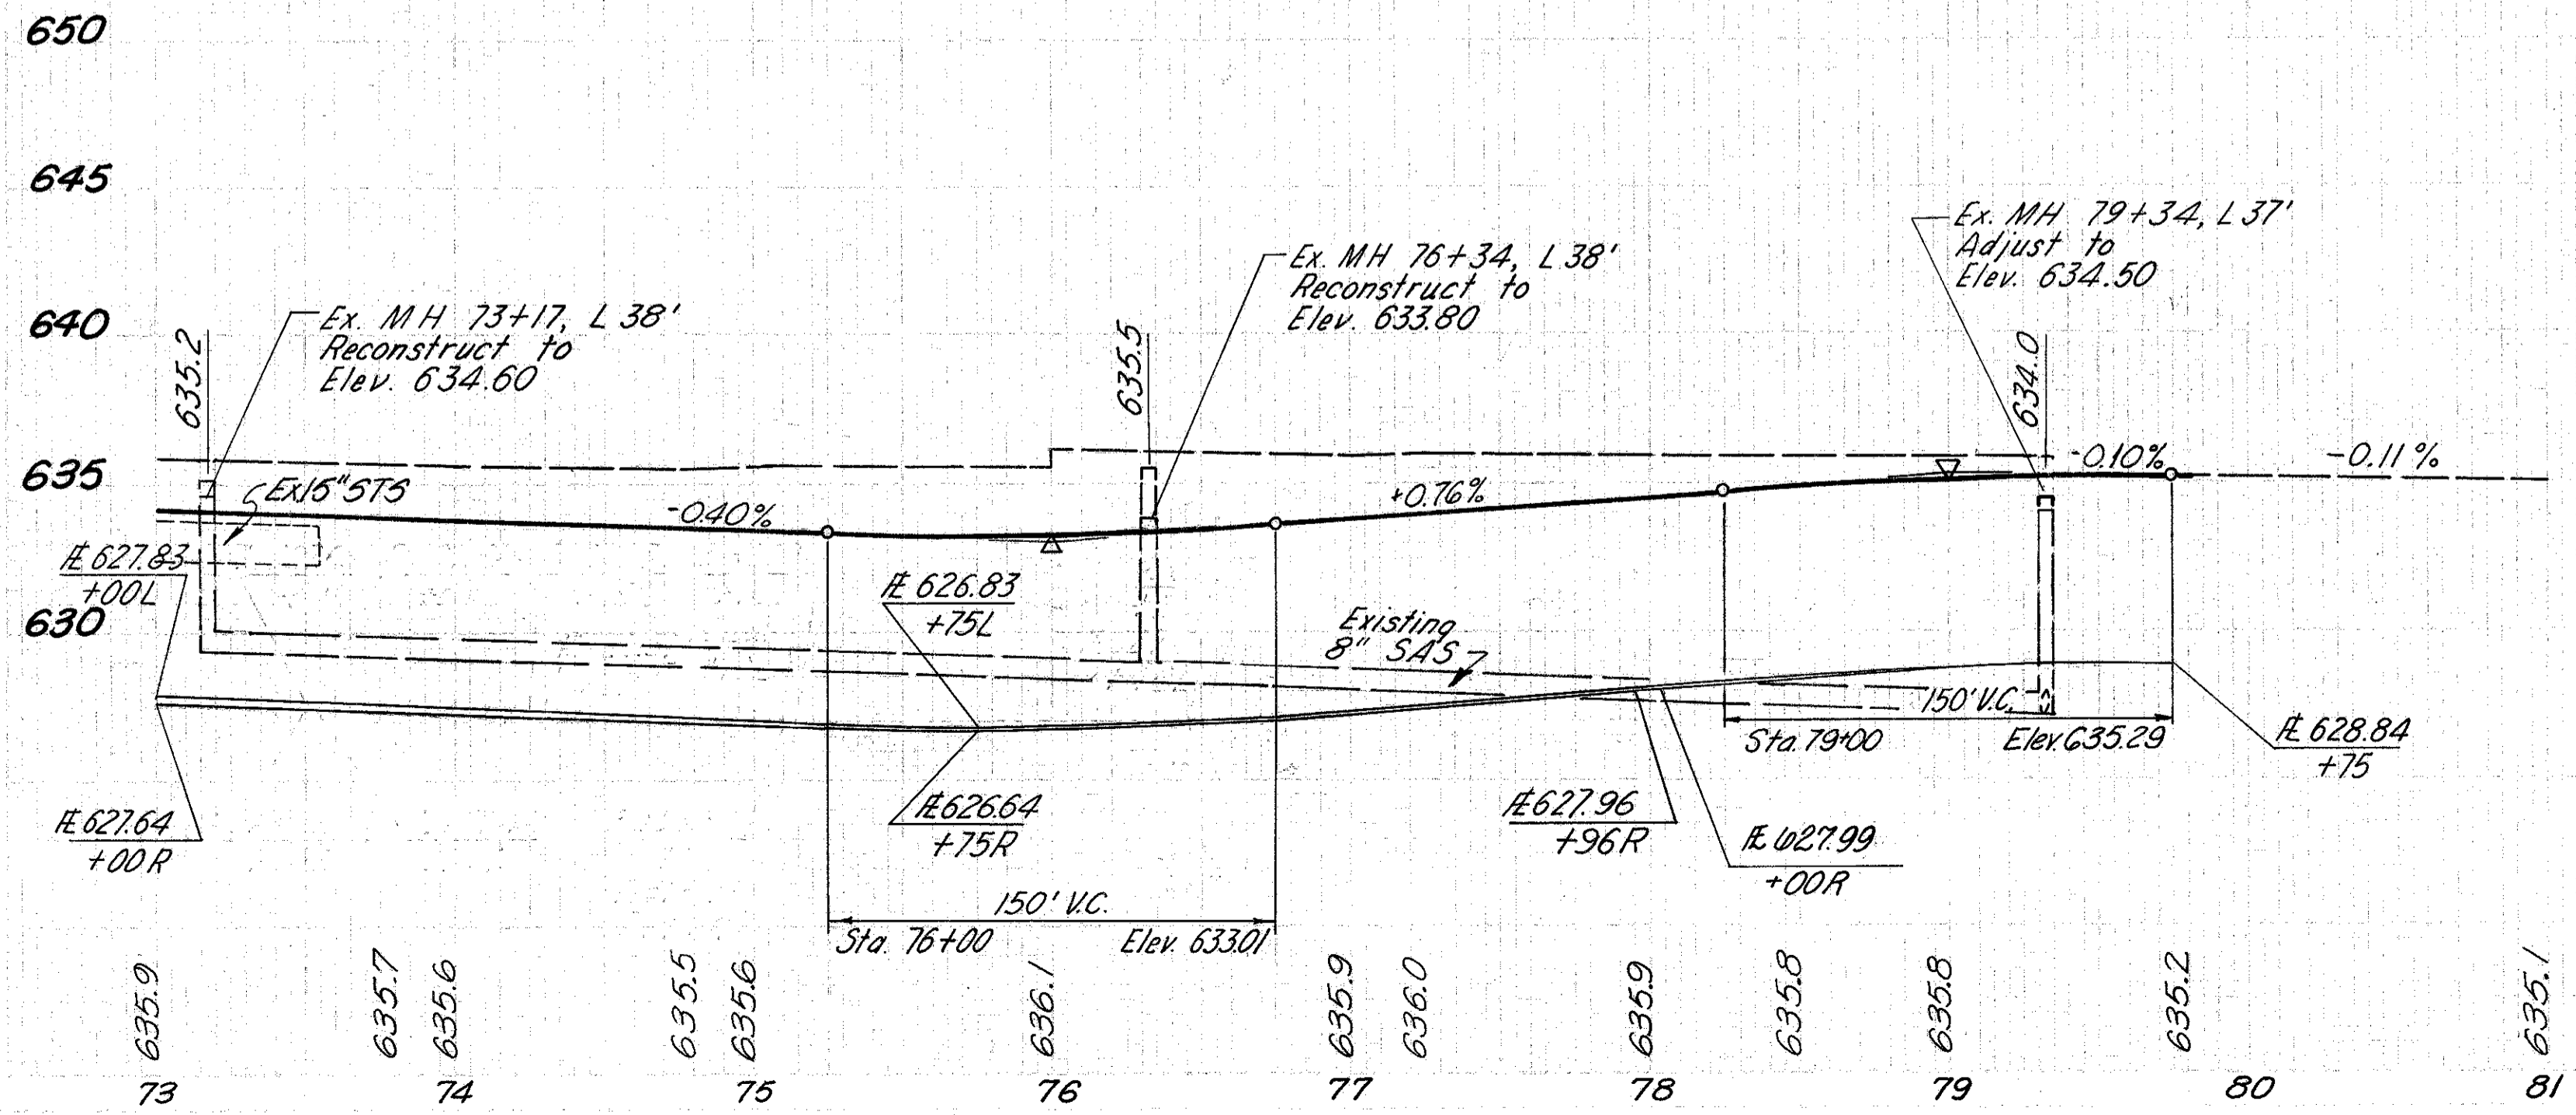

**S.R. 615**

Excavation	4850	C.Y.
Embankment	644	C.Y.
Seeding & Mulching	2297	S.Y.

**KELLY DR.**

Excavation	59	C.Y.
Embankment	6	C.Y.
Seeding & Mulching	110	S.Y.

**ROADWAY**

REF.	LOCATION	S.Y.	L.F.	L.F.	EA.
R1	73+00 to 73+50,R		50		
R2	74+32 to 74+87,L				6
R3	74+98 to 77+06	162			
R4	77+06 to 79+32				454
R5	74+05 to 74+56,L				60
TOTAL		162	50	514	6