
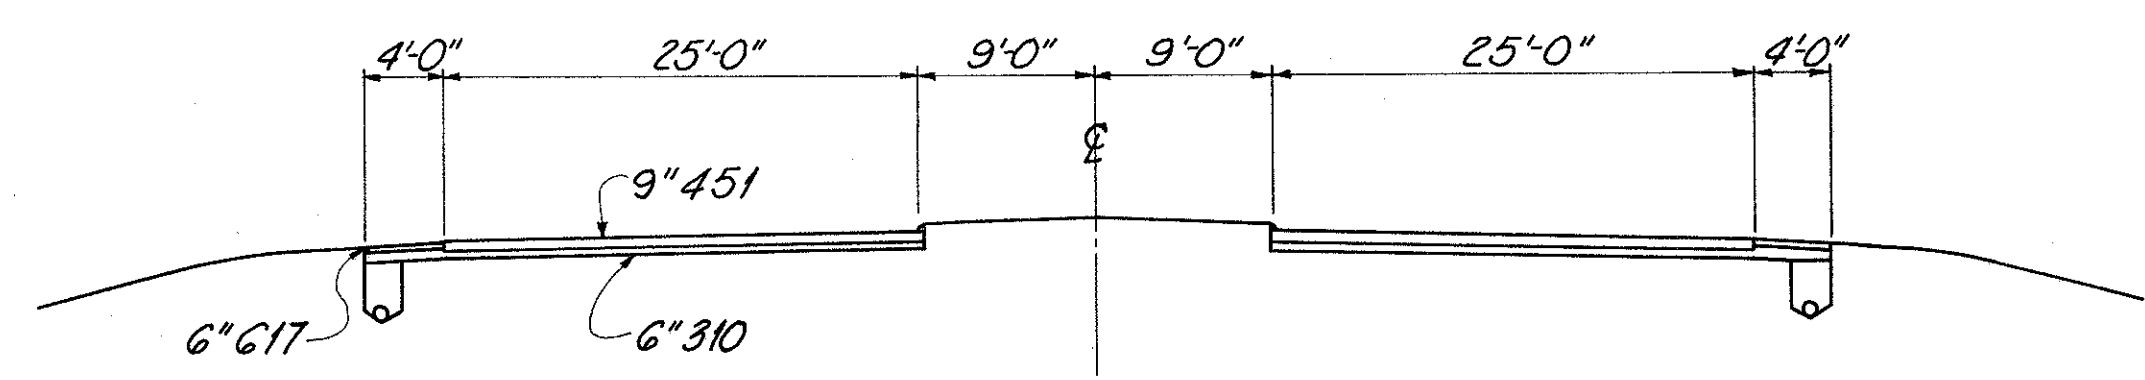
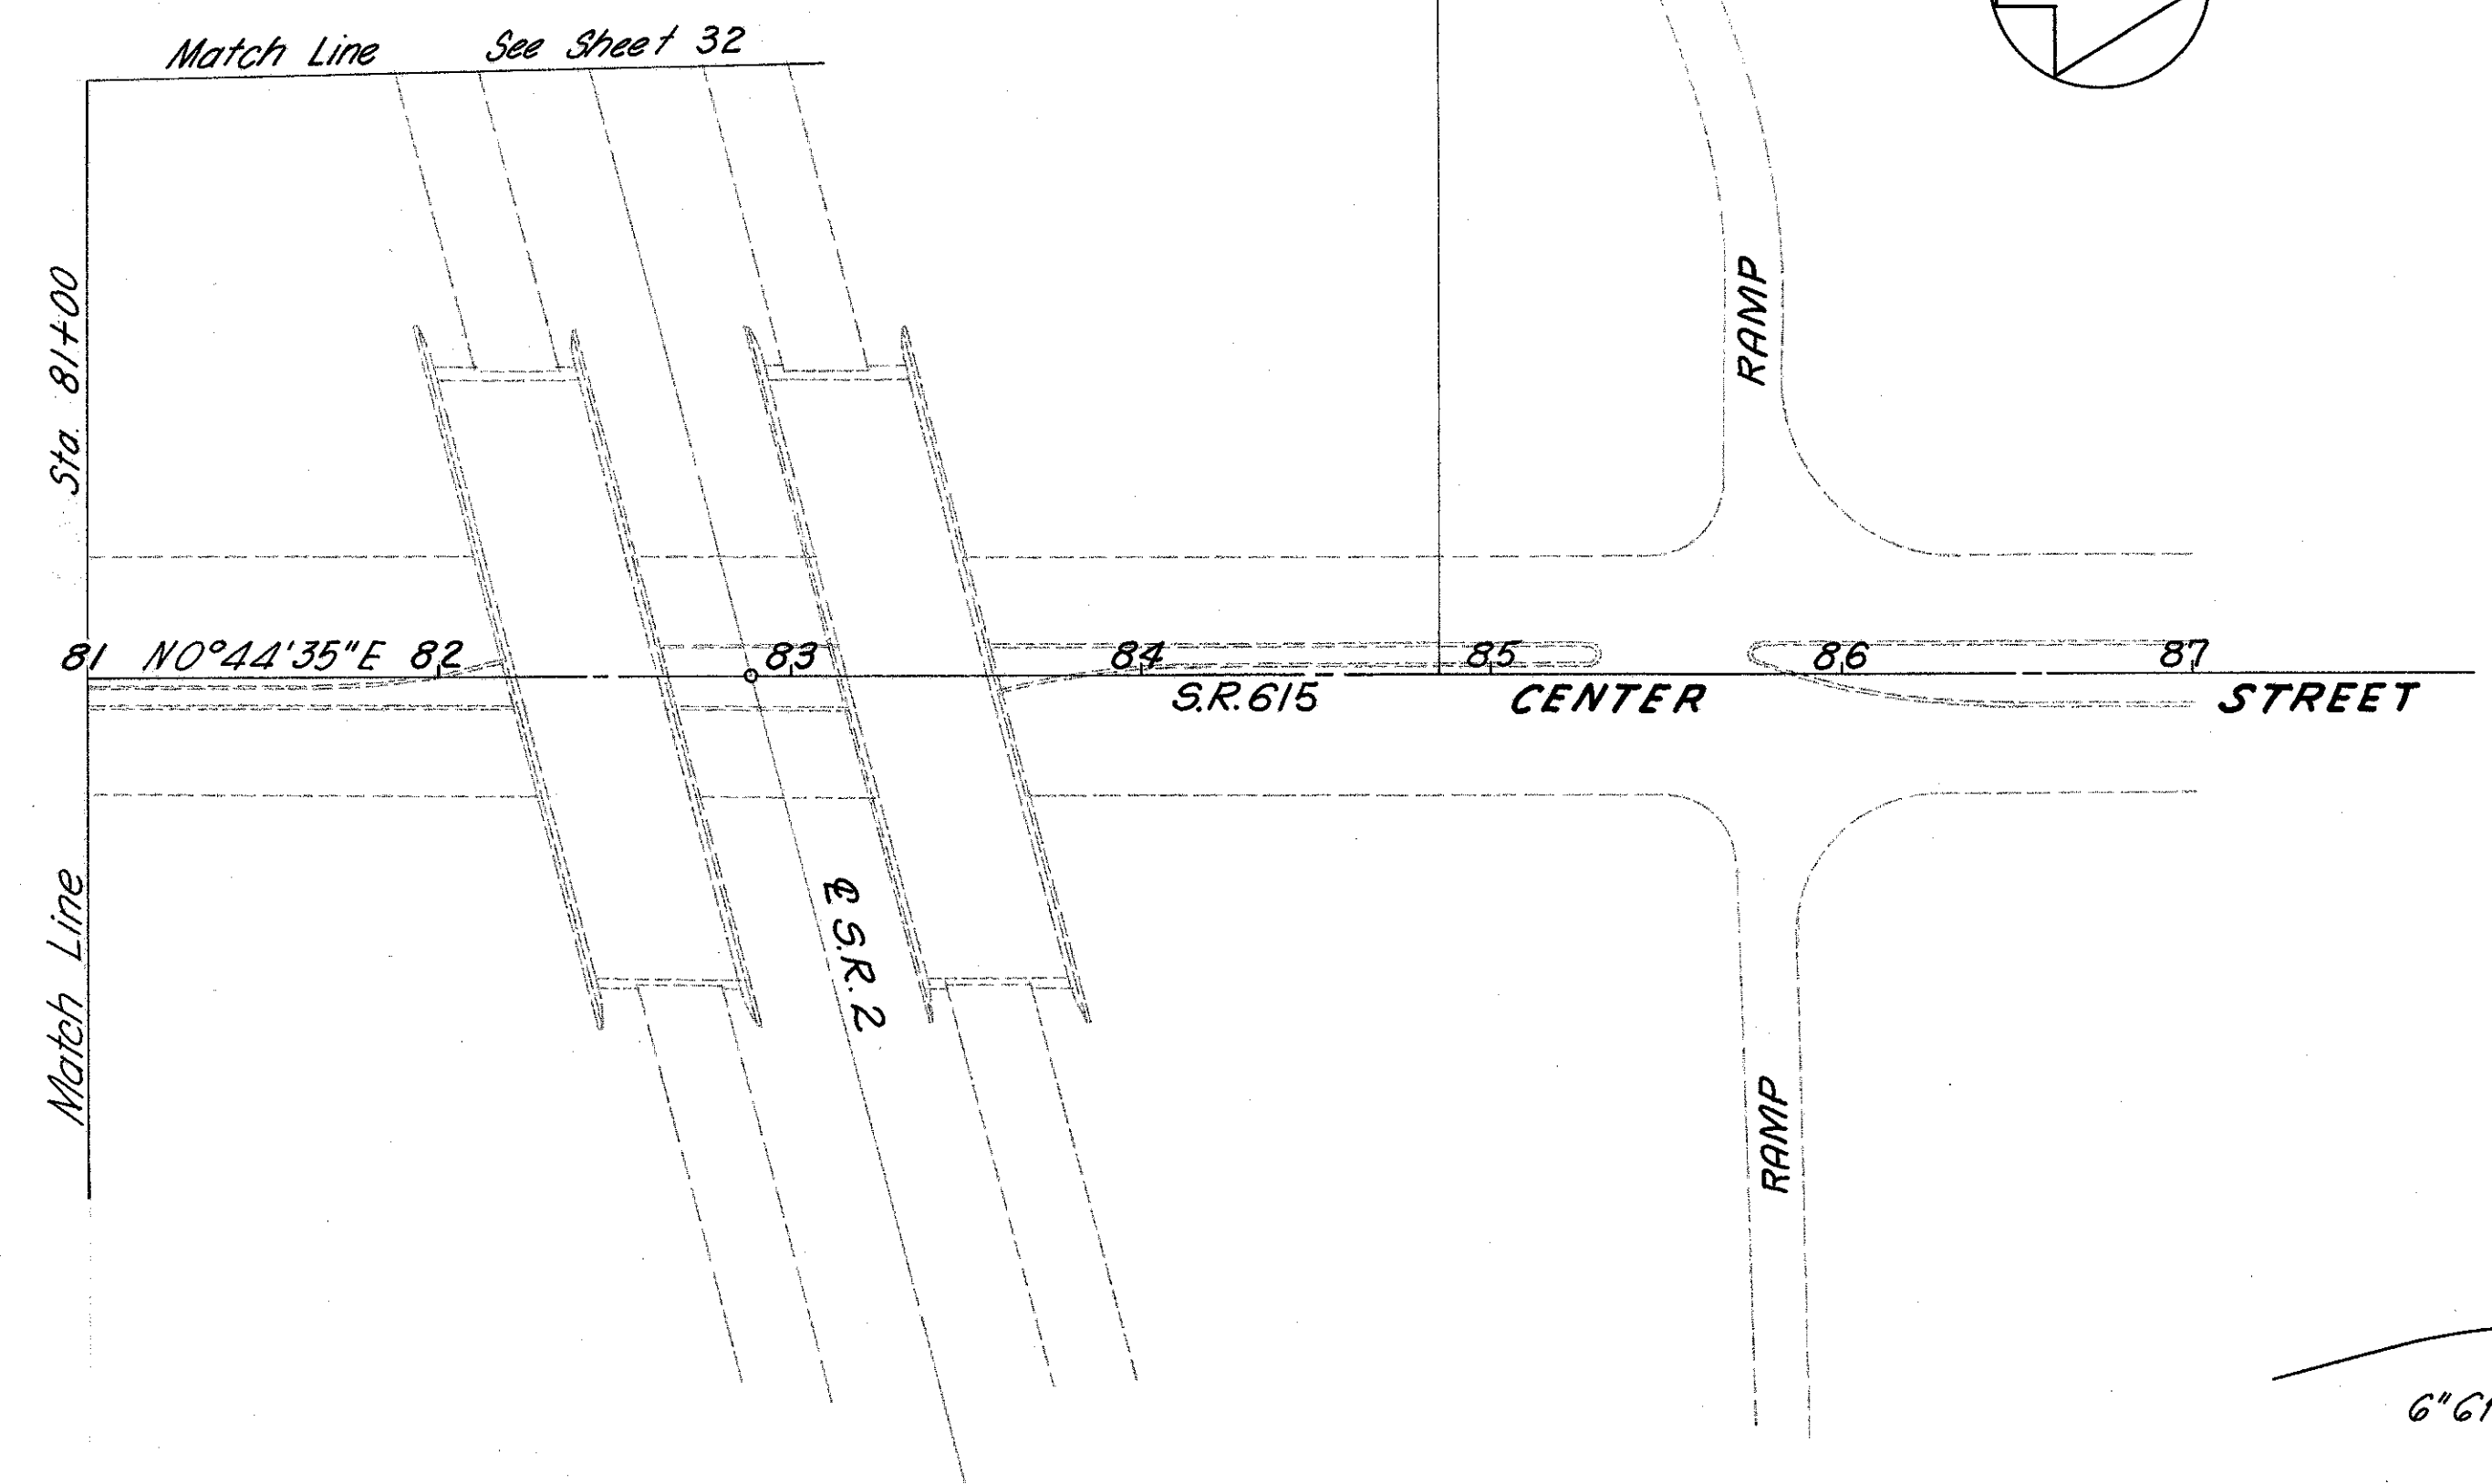


NO. SHEET	STATE	PROJECT	
2	OHIO		

26  
181

LAKE COUNTY  
LAK-615-3.26

END WORK  
STA. 84+85

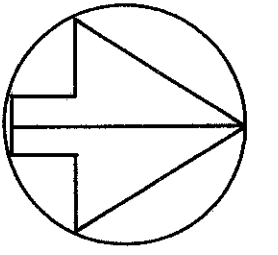

ADJACENT PAVEMENT SECTION  
S.R. 615

