







J-11

H-13

FED. RD. DIVISION	STATE	PROJECT
2	OHIO	

33
181

LAKE COUNTY
LAK-615-3.26

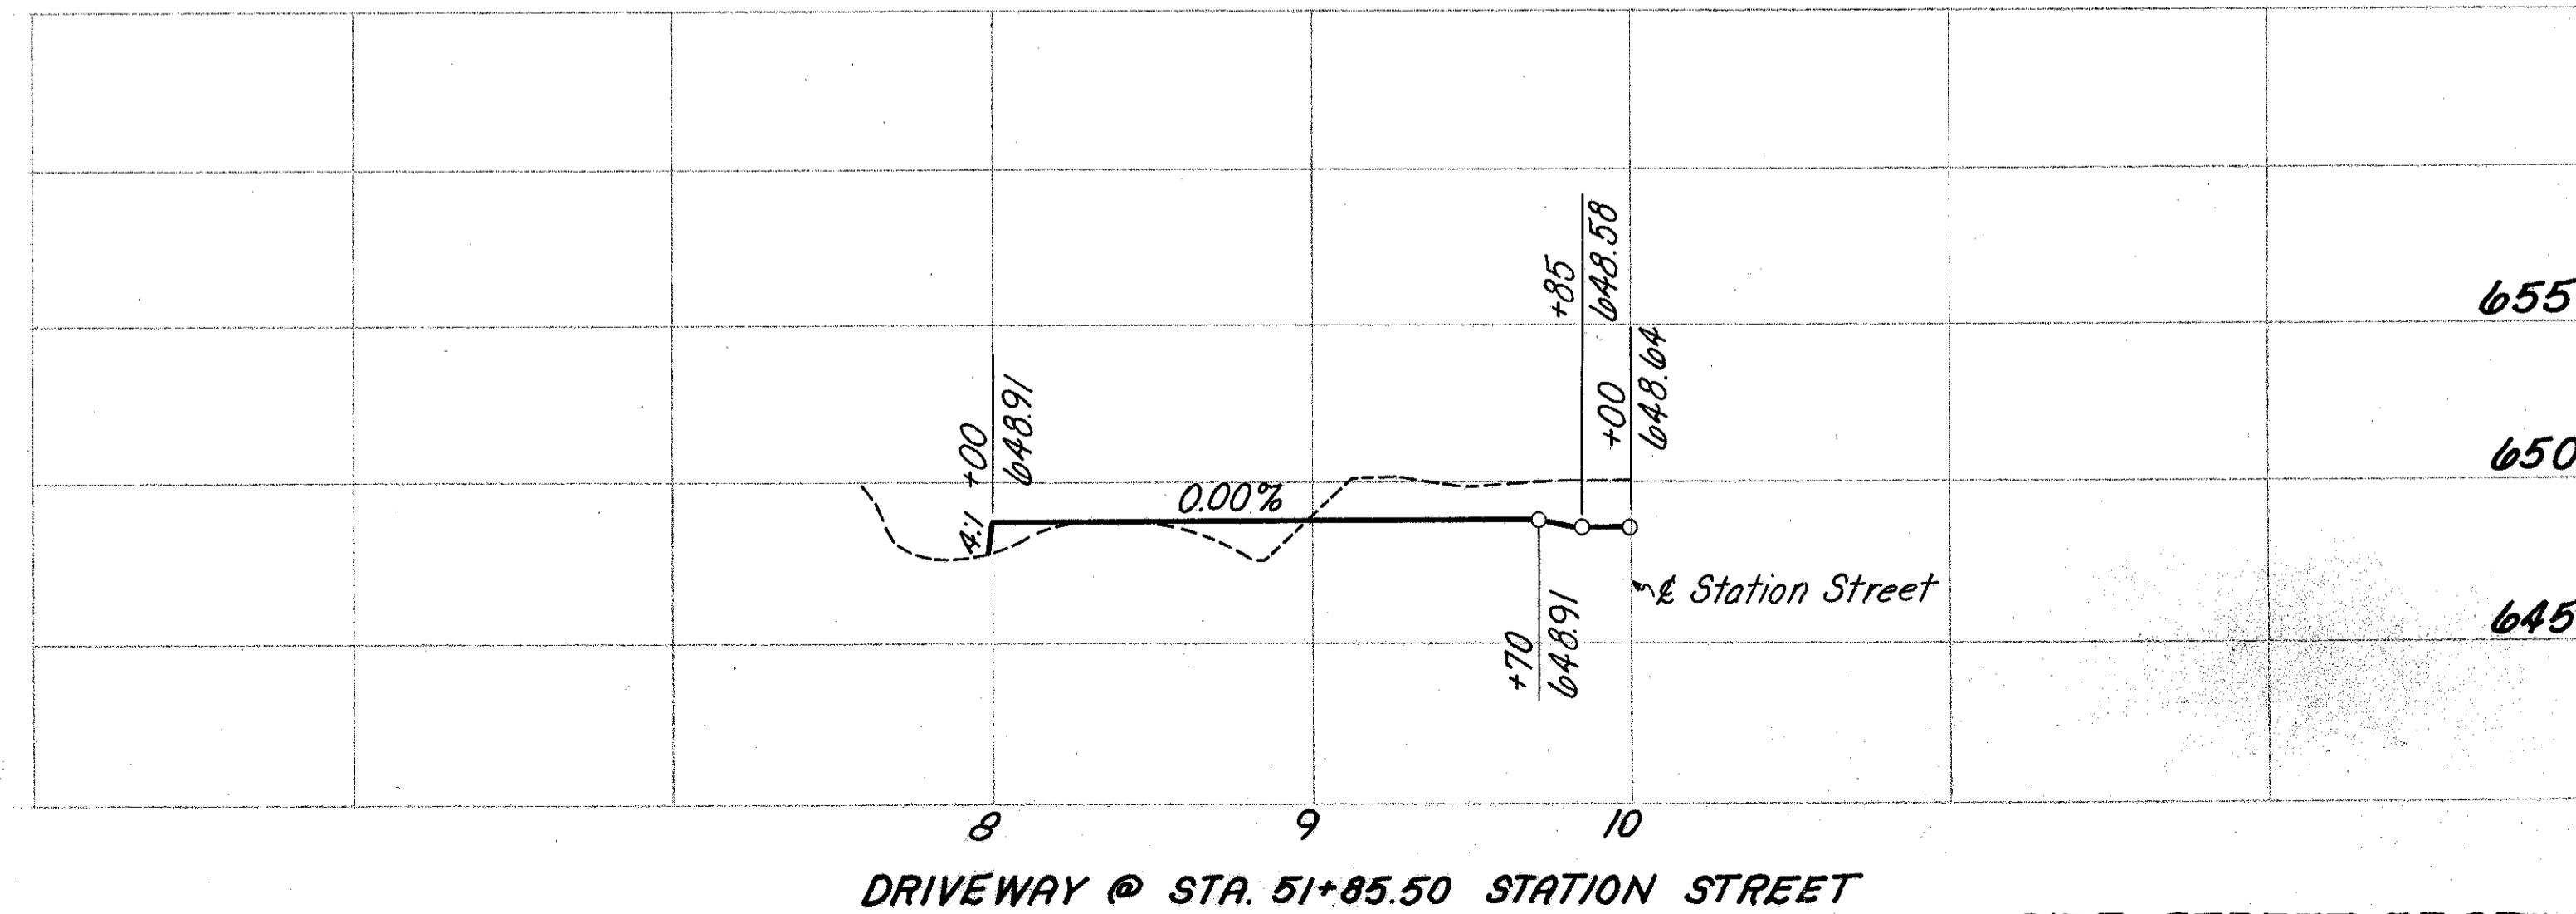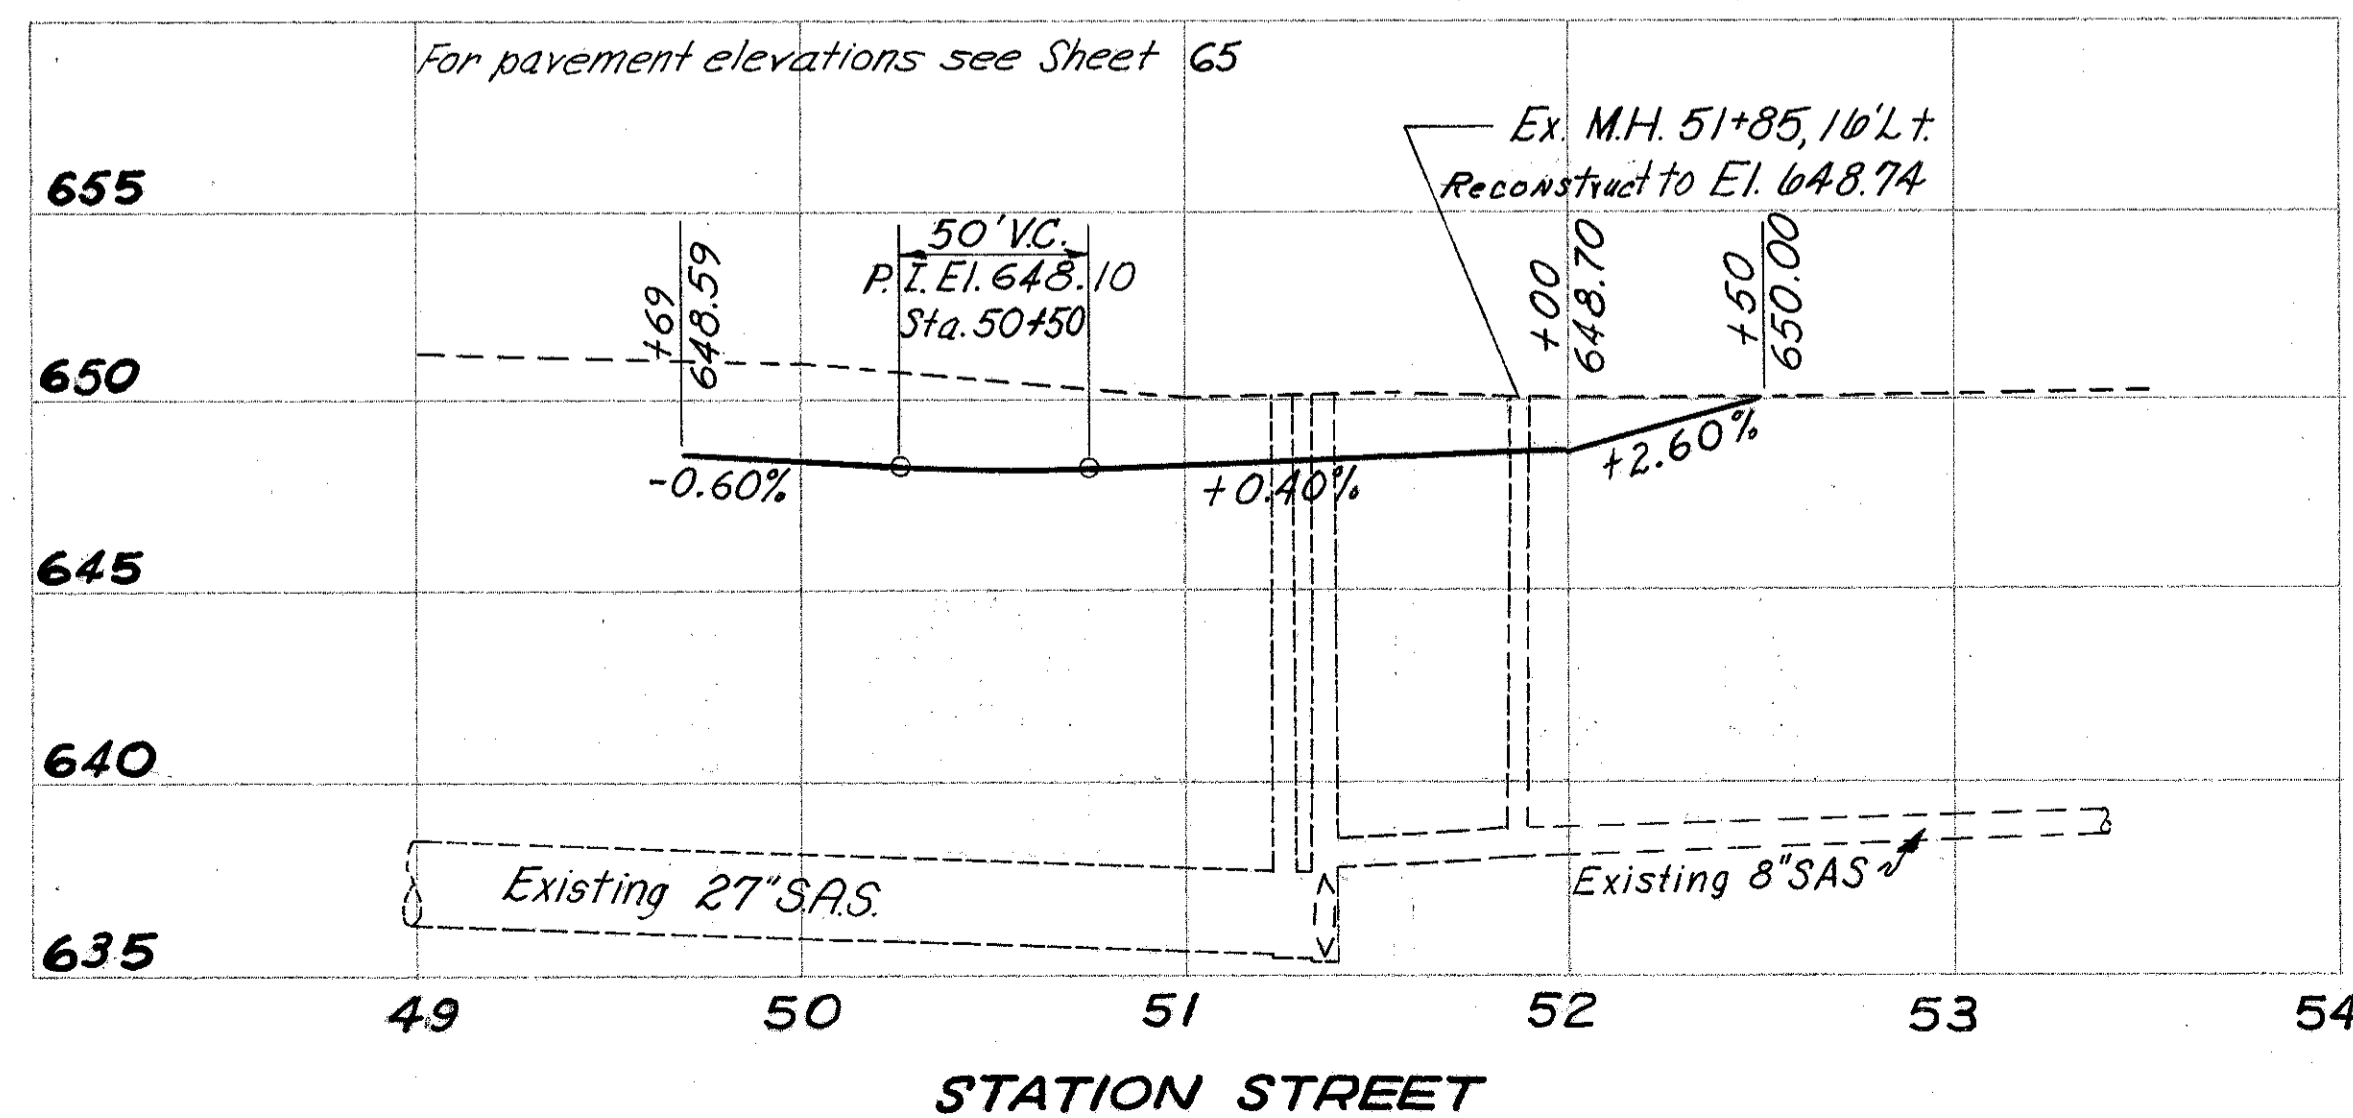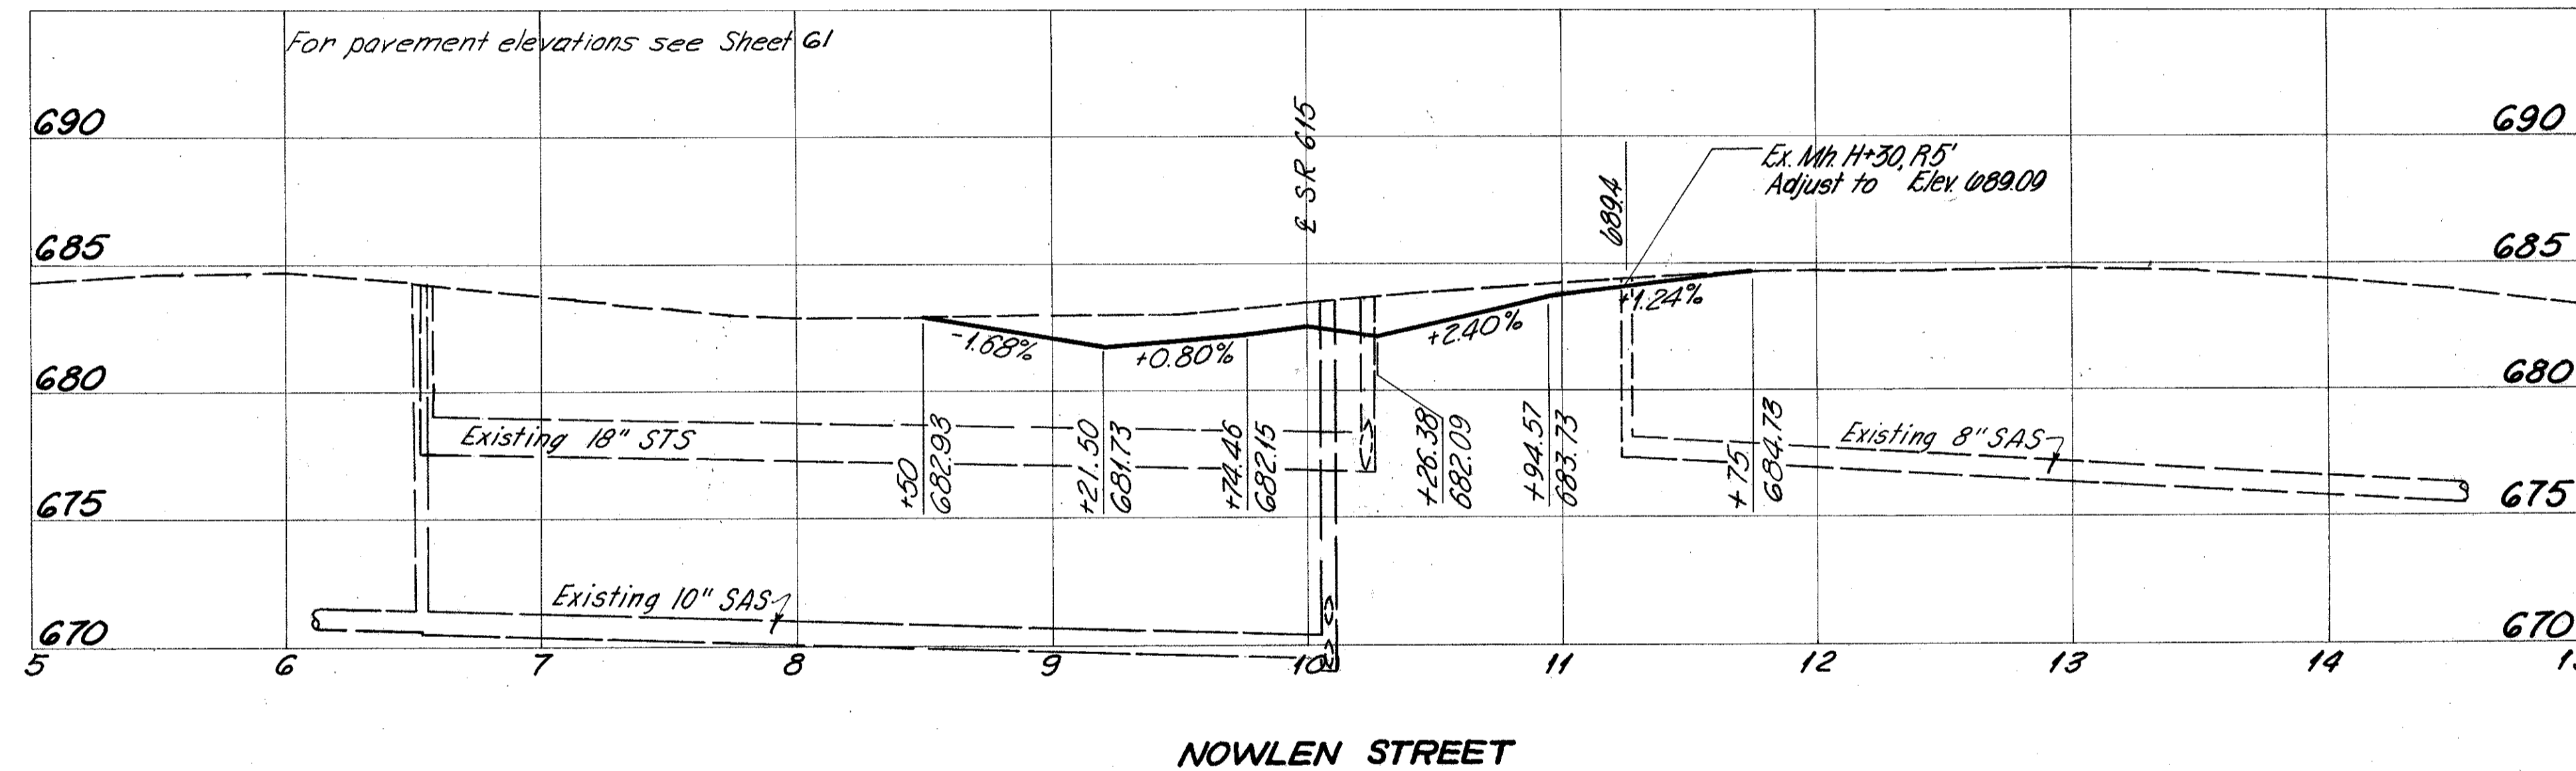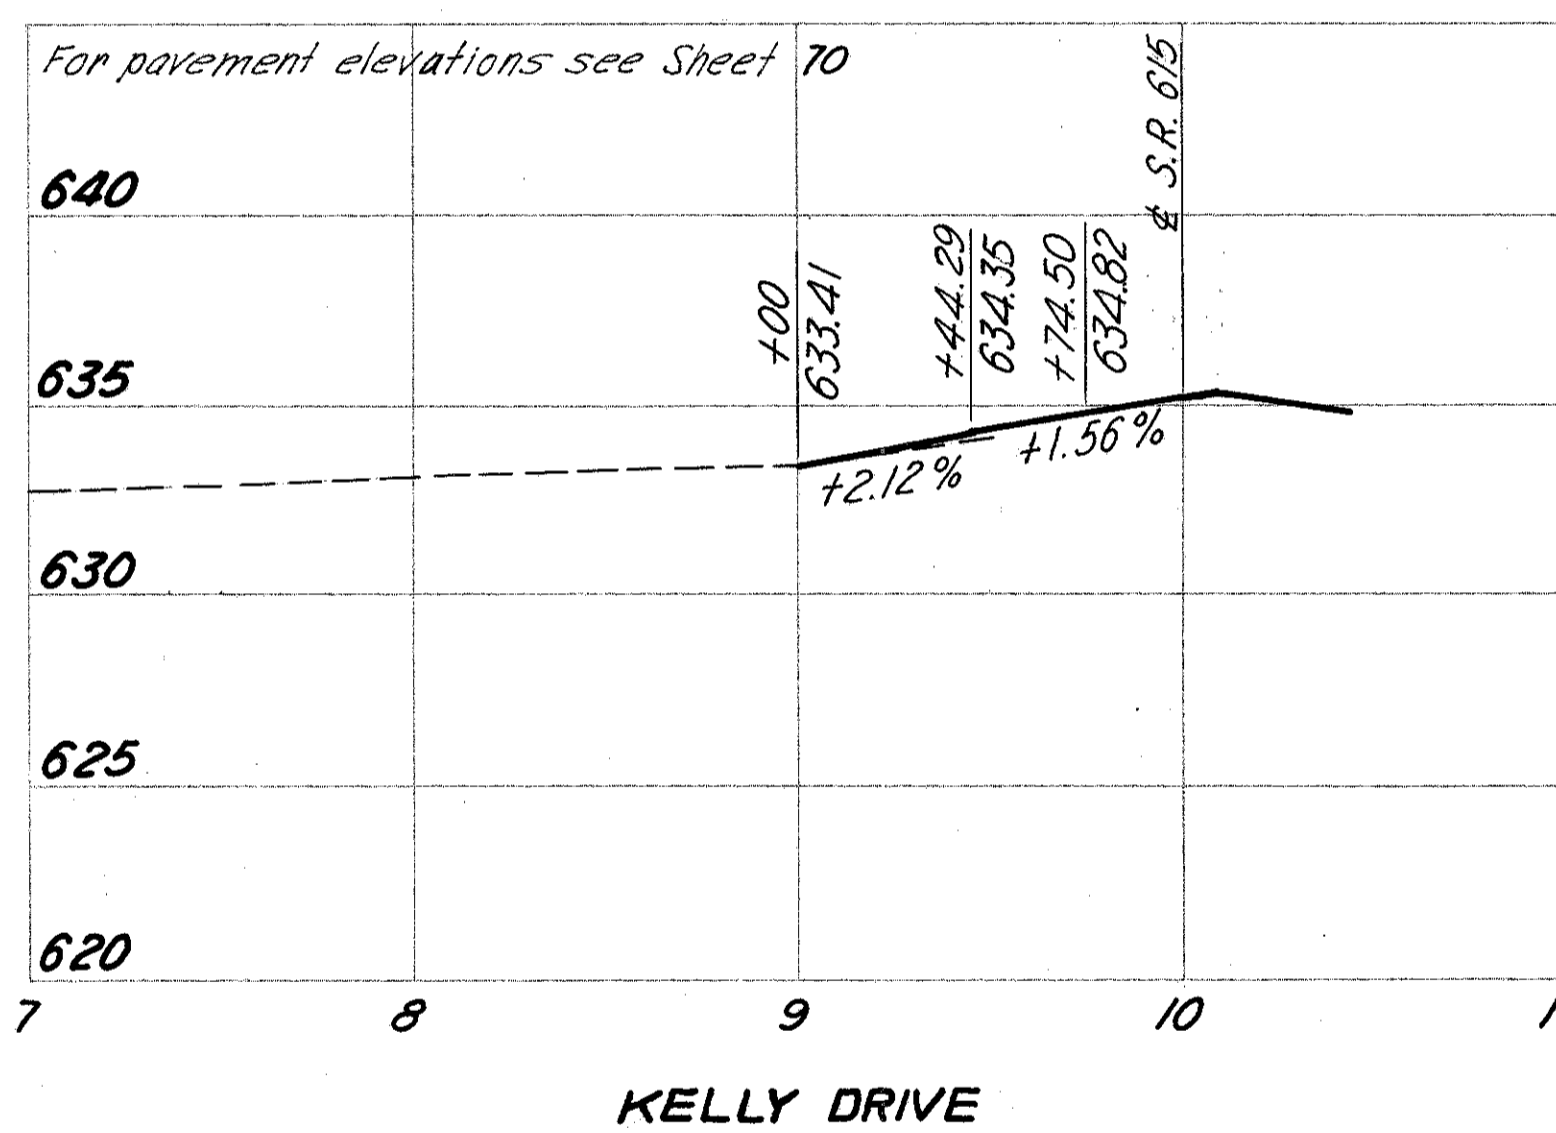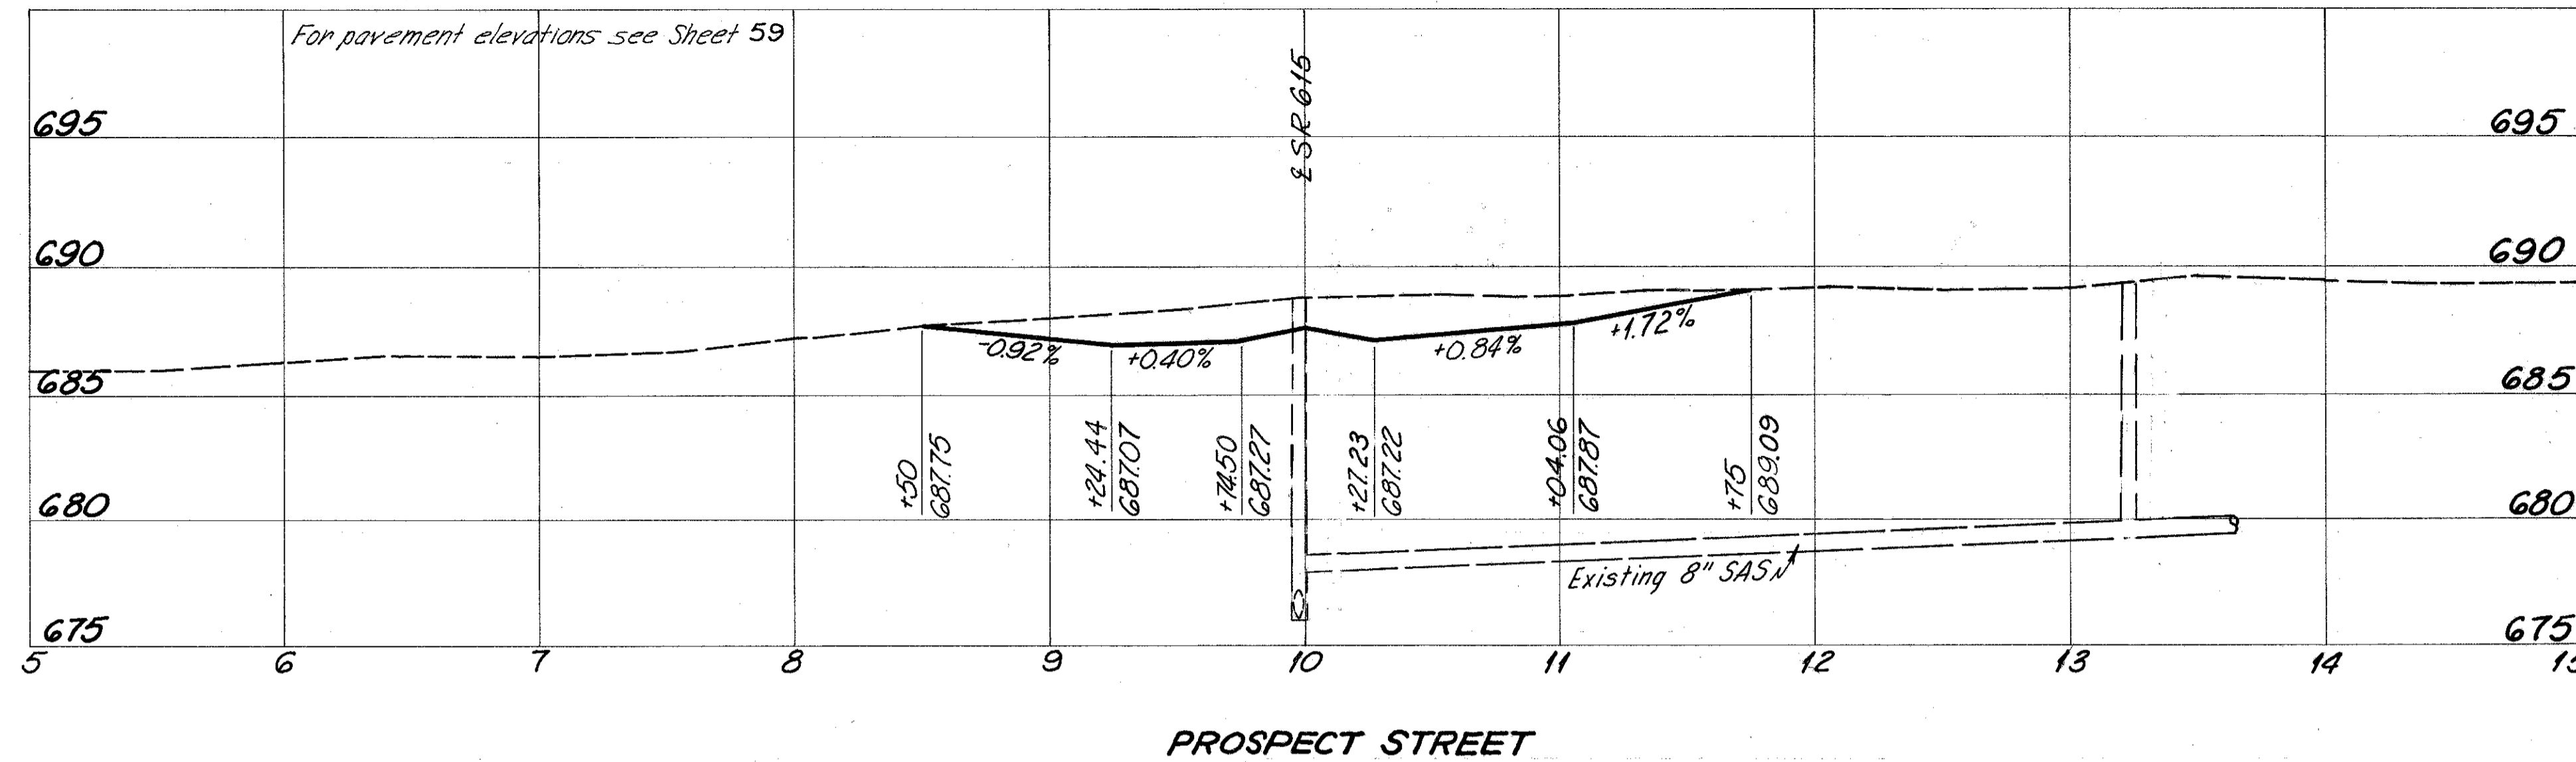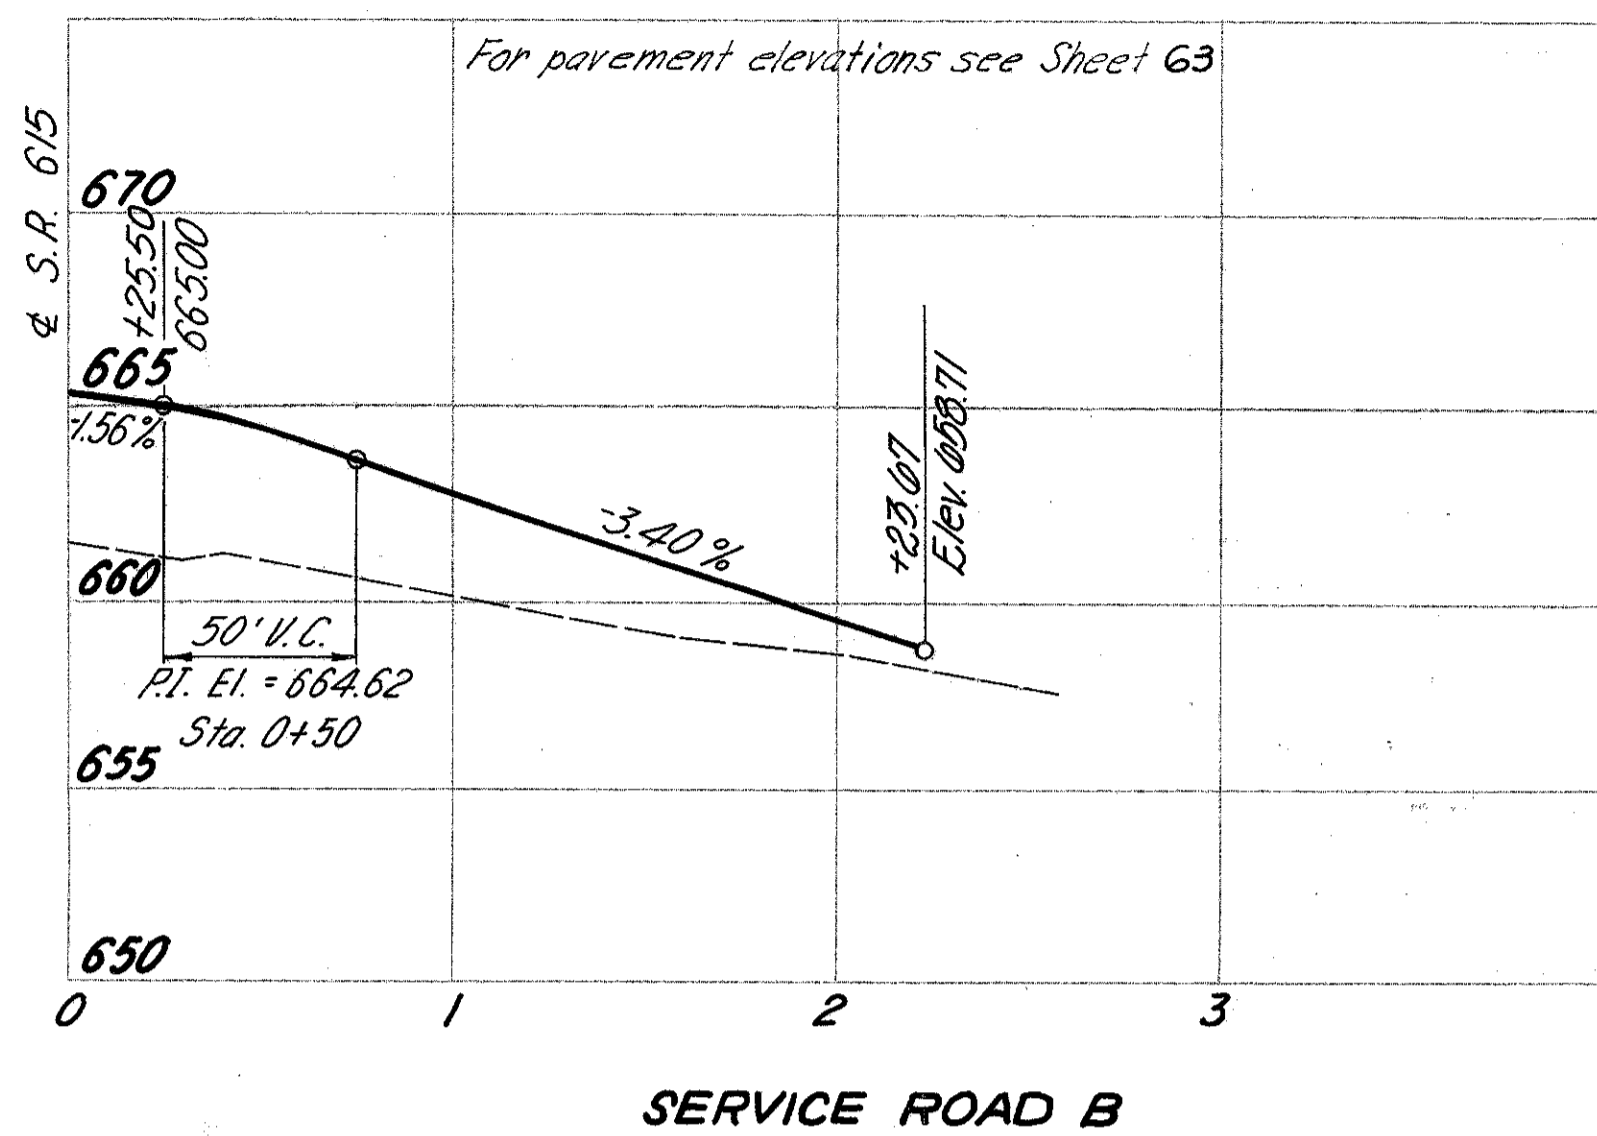

SIDE STREET PROFILES