


CALC.
BY
DATE
CHKD.
BY
DATE

LAK-615-5.12

OHIO
FHWA
REGION

6
164

TYPICAL SECTIONS

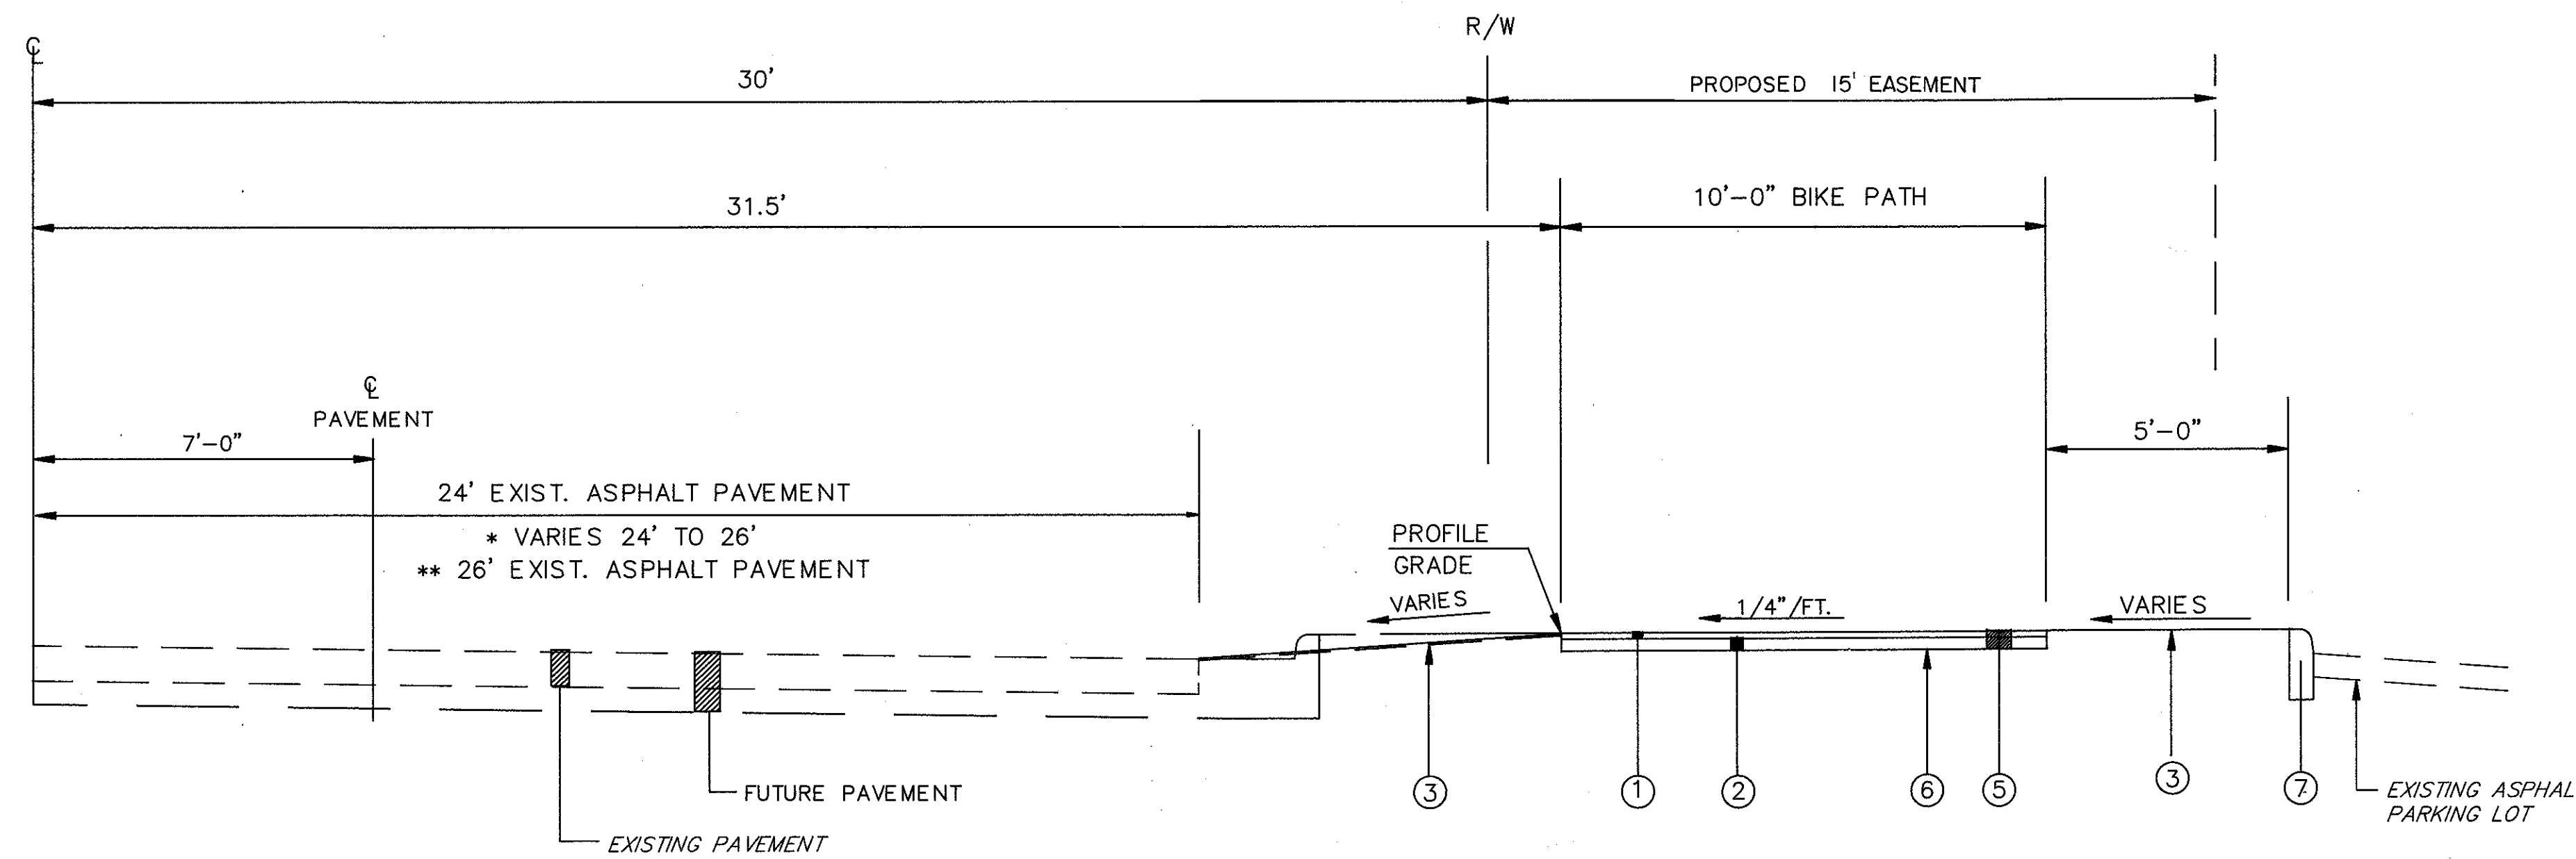


TYPICAL SECTION

CENTER STREET (CIVIC CENTER BLVD. TO STA. 128+43.36)
 STA. 125+58 TO STA. 127+00 = 142.00 LIN. FT.
 * STA. 127+00 TO STA. 128+00 = 100.00 LIN. FT.
 ** STA. 128+00 TO STA. 128+43.36 = 43.36 LIN. FT.
 285.36 LIN. FT.

LEGEND

- ① ITEM 404 1-1/2" ASPHALT CONCRETE AC-20
- ② ITEM 301 3" BITUMINOUS AGGREGATE BASE, AC-20
- ③ ITEM 659 SEEDING & MULCHING
- ④ ITEM 203 EMBANKMENT
- ⑤ ITEM 203 EXCAVATION
- ⑥ ITEM 203 SUBGRADE COMPACTION
- ⑦ ITEM 609 TYPE 6 CURB

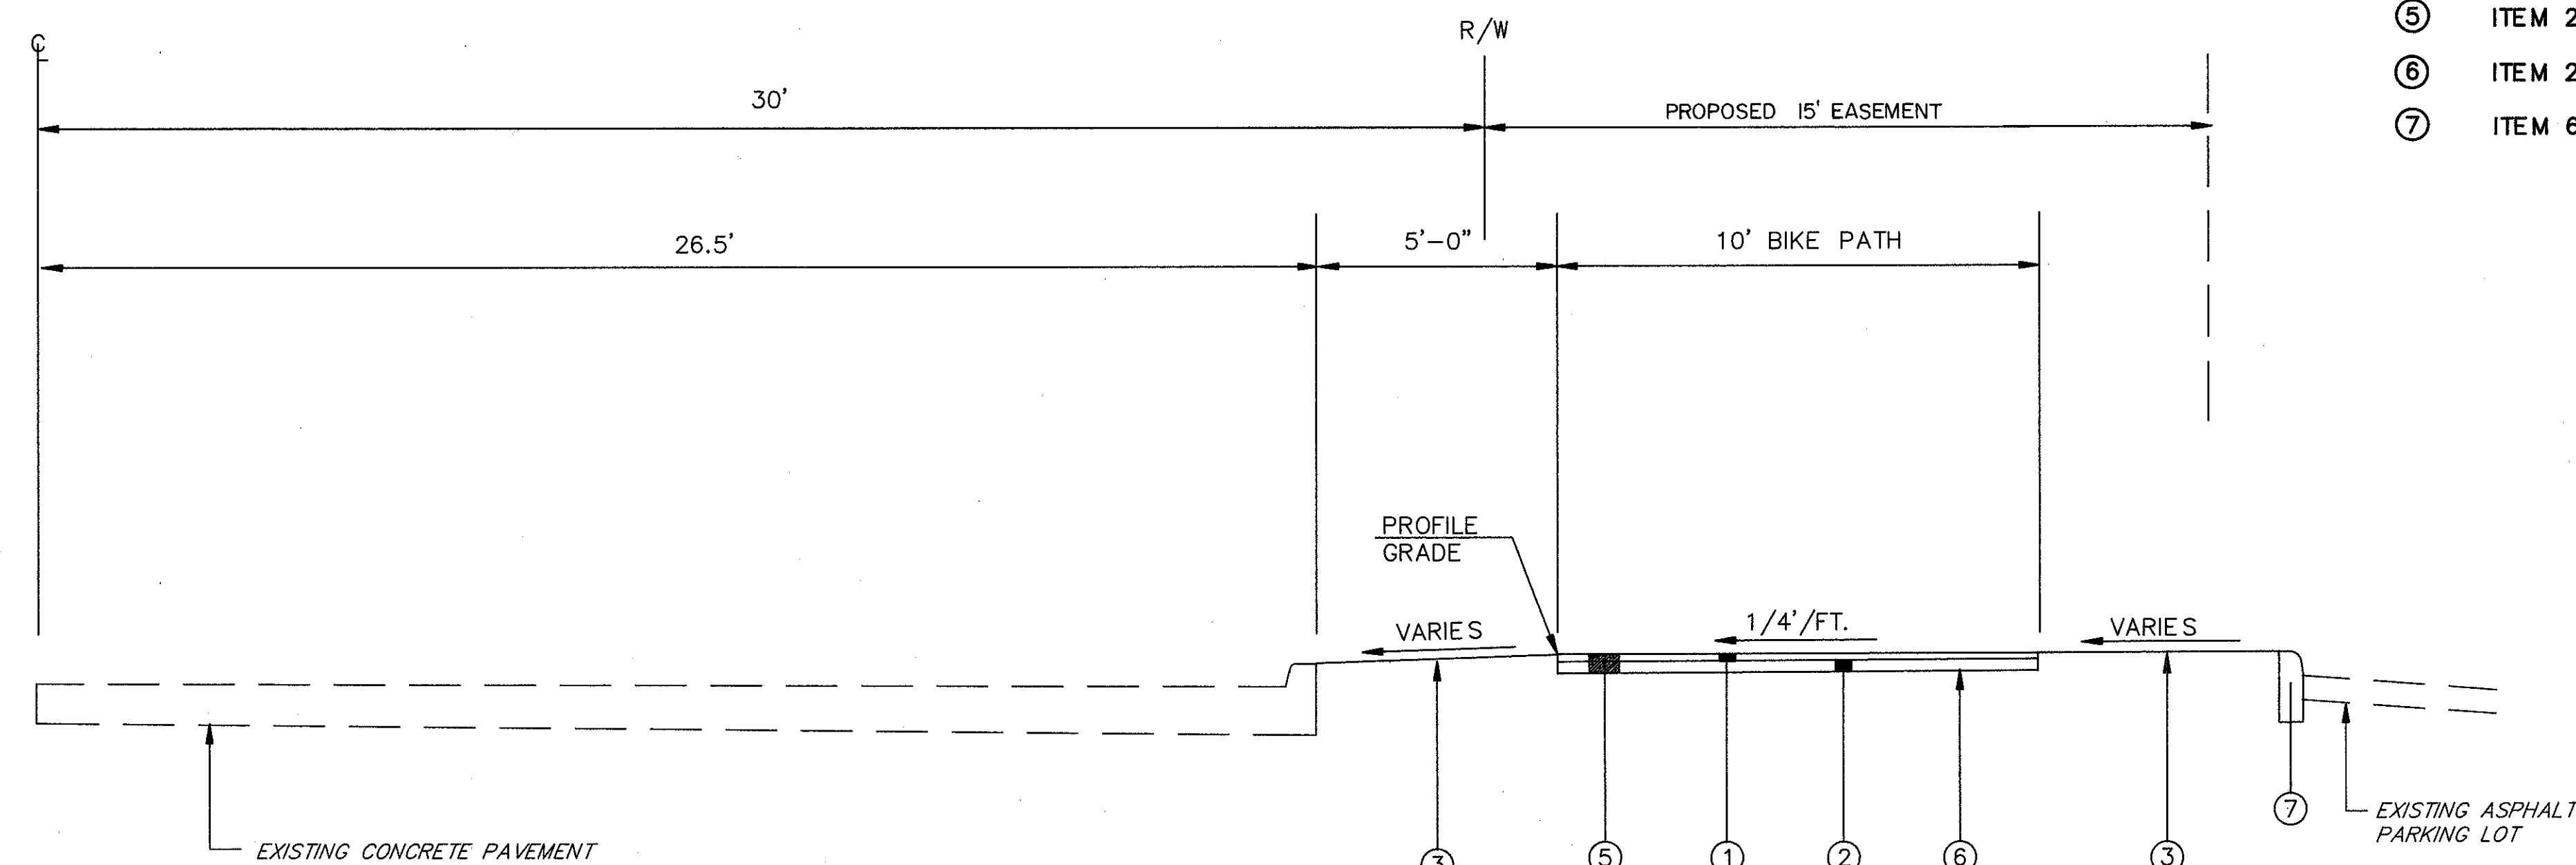

TYPICAL SECTION

CENTER STREET (STA. 128+43.36 TO OLD MUNSON ROAD)
 STA. 128+43.36 TO STA. 129+90 = 146.64 LIN. FT.