


CALC.
BY
DATE
CHKD
BY
DATE

LAK-615-5.12


OHIO
FHWA
REGION

8
164

TYPICAL SECTIONS

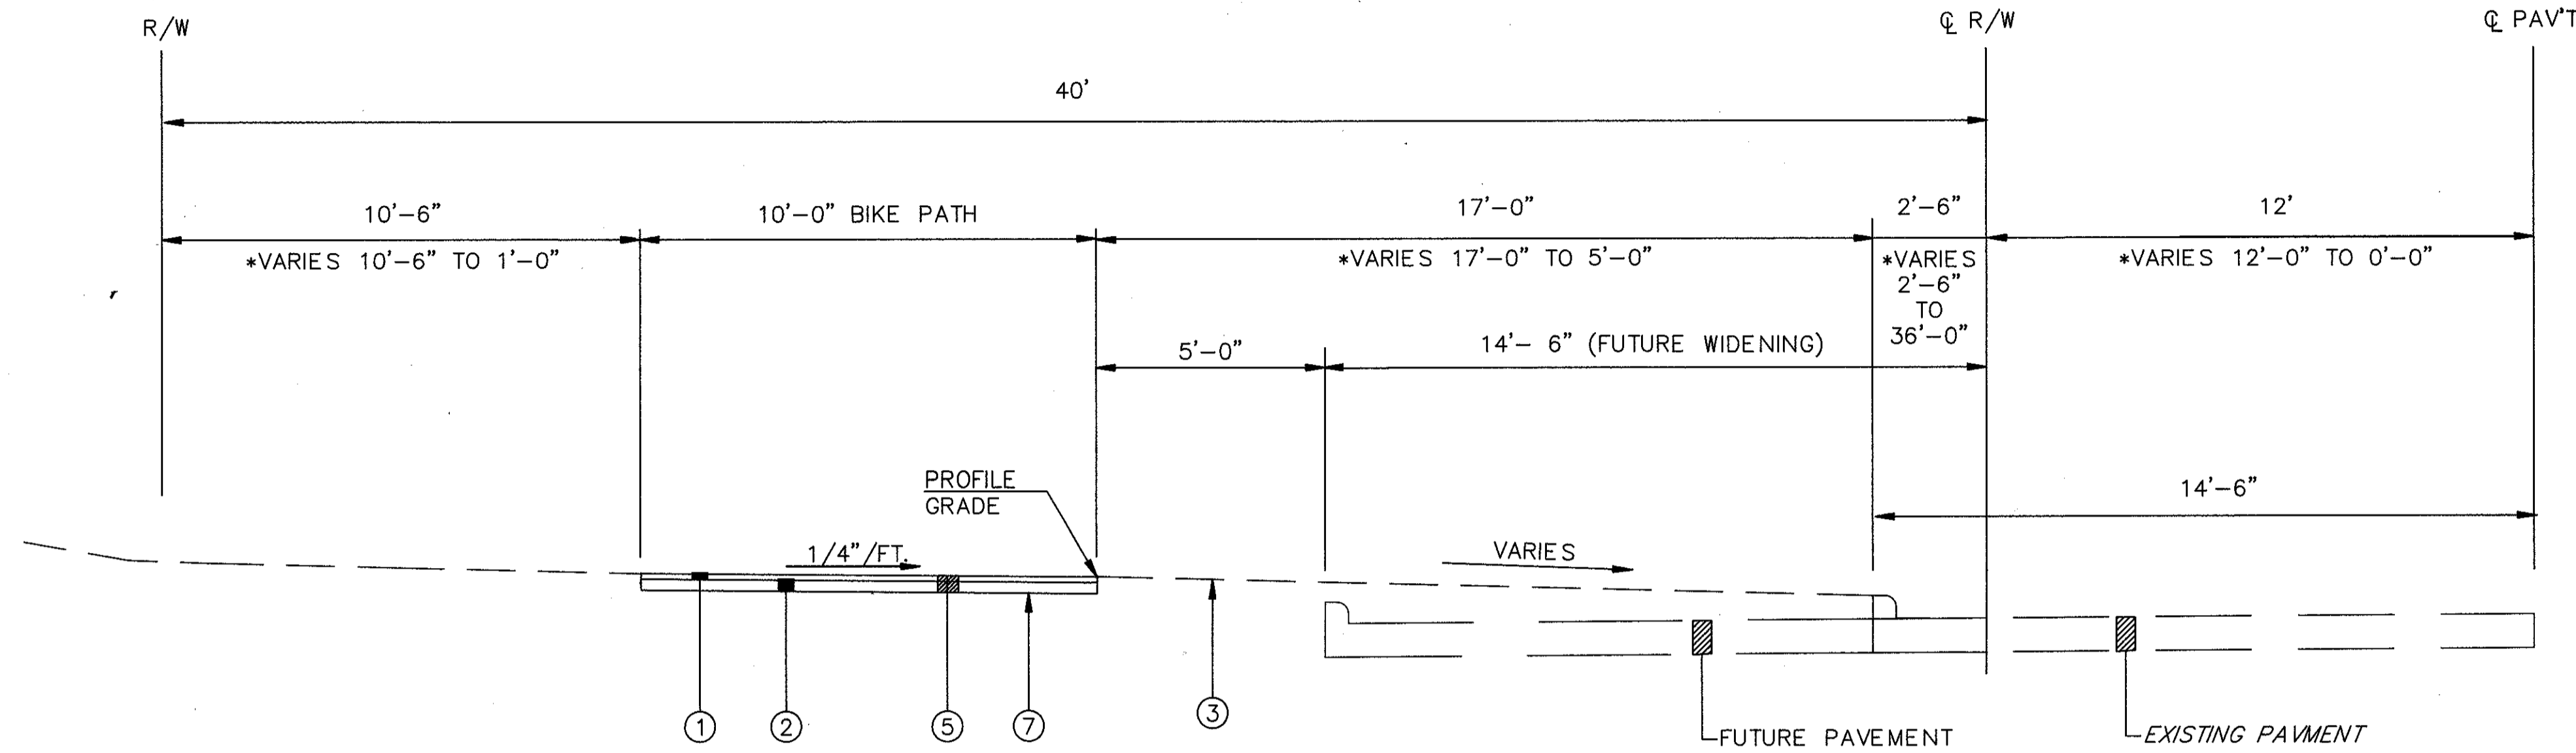

TYPICAL SECTION
HENDRICKS ROAD (CENTER STREET TO HOPKINS ROAD)
 STA. 10+39.00 TO STA. 24+11.36 = 1372.36 LIN. FT.
 *STA. 24+11.36 TO STA. 26+12.00 = 200.64 LIN. FT.
 1573.00 LIN. FT.

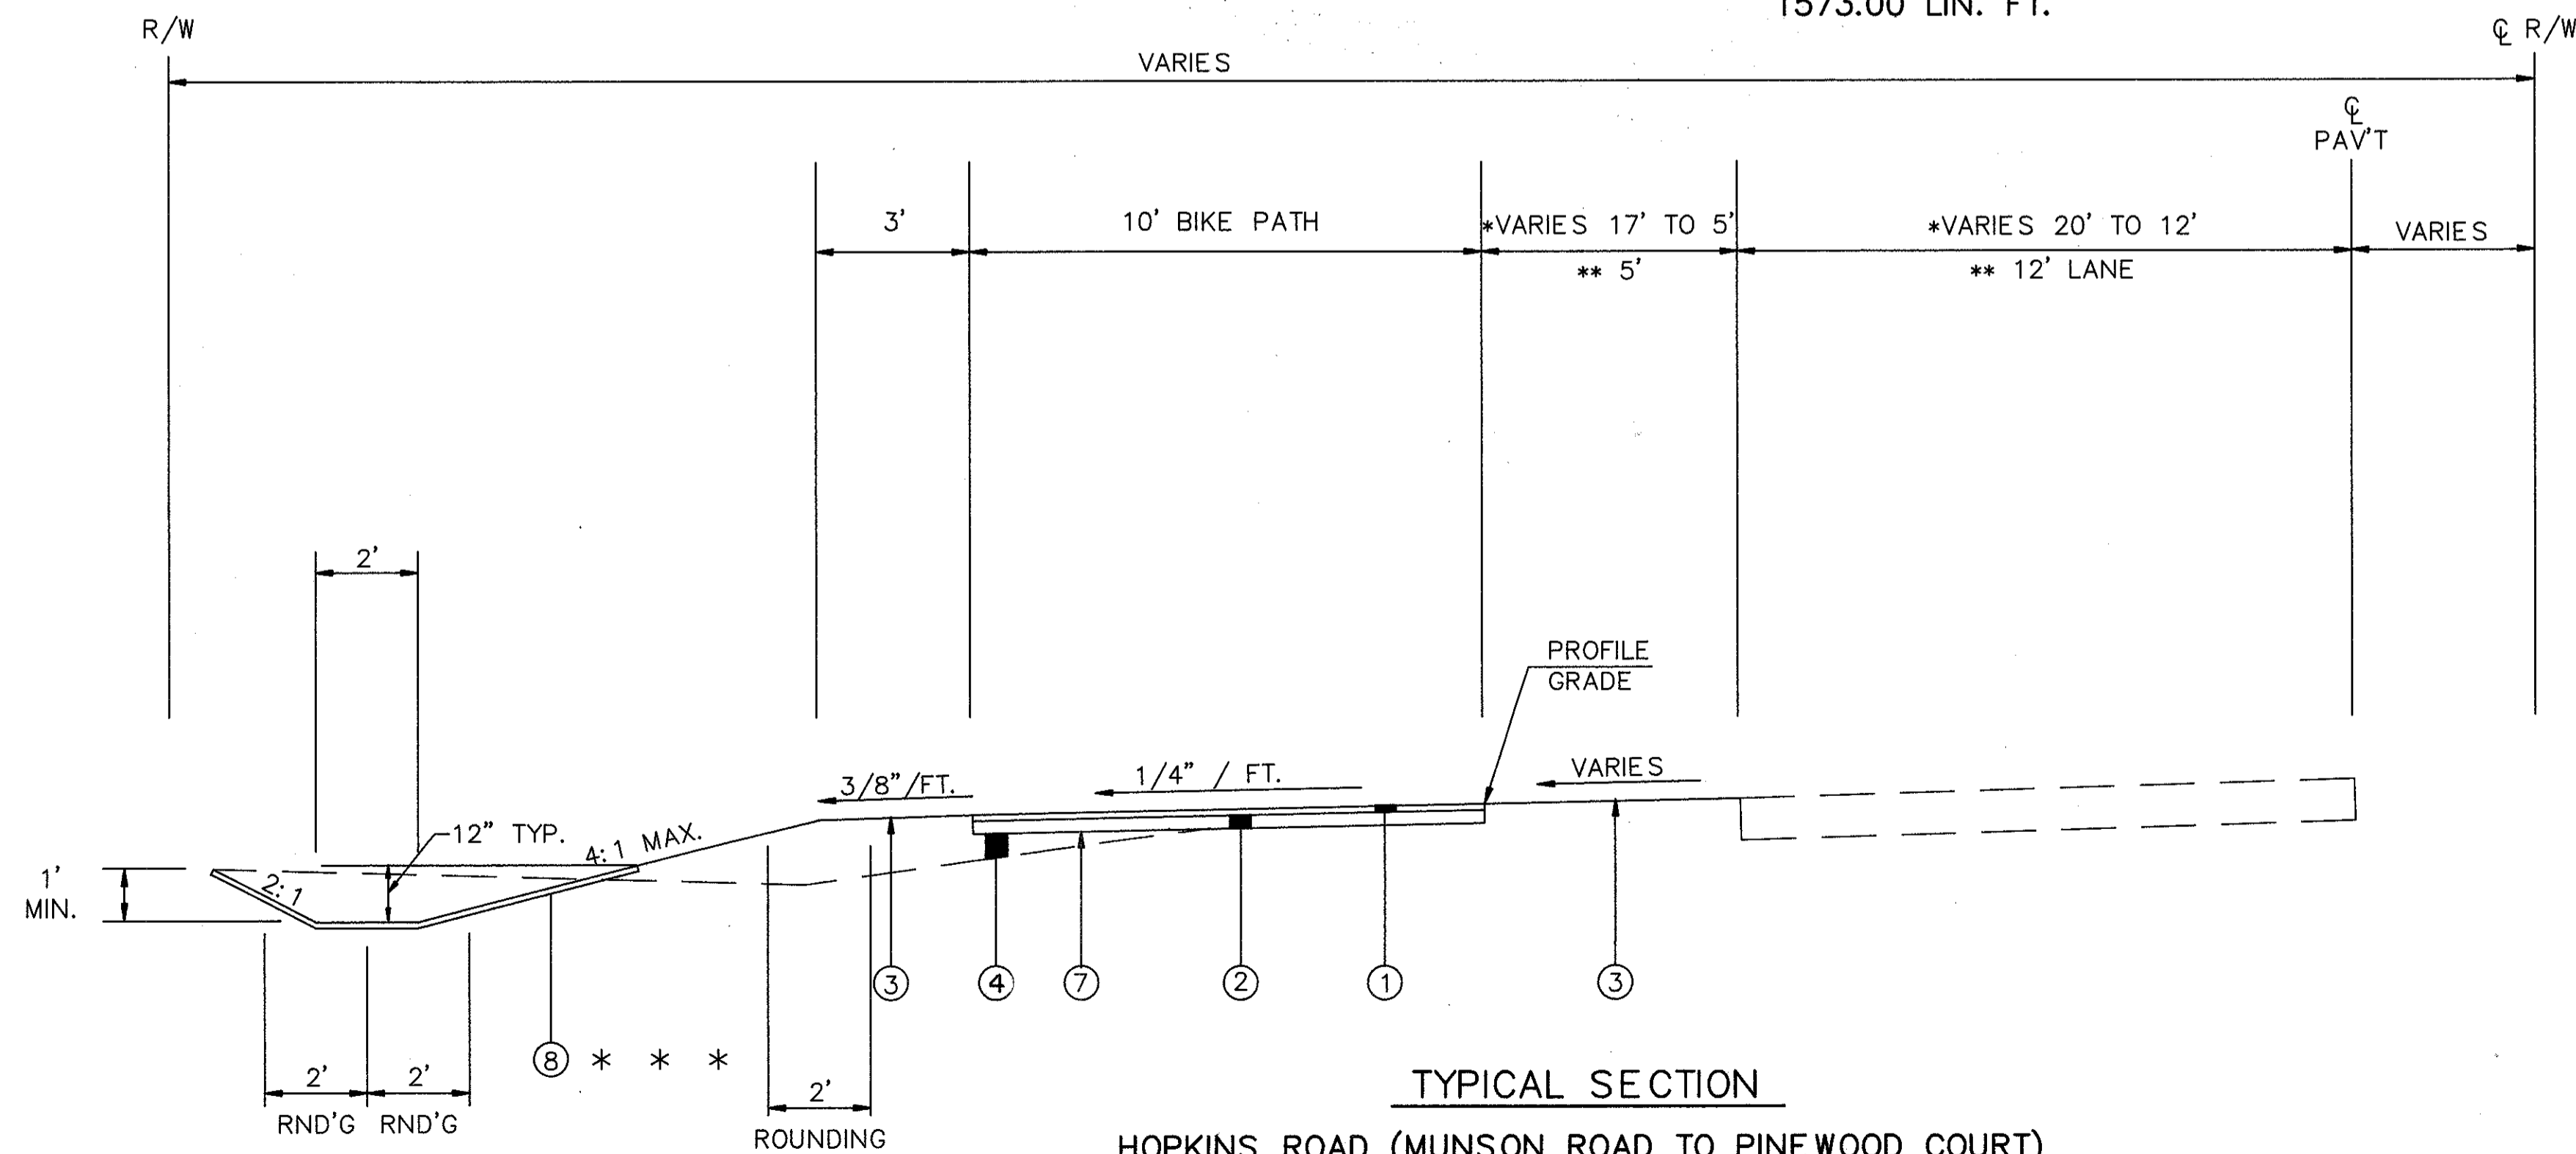

TYPICAL SECTION
HOPKINS ROAD (MUNSON ROAD TO PINWOOD COURT)
 *STA. 50+40 TO STA. 54+28 = 388.00 LIN. FT.
 **STA. 54+28 TO STA. 64+44 = 1016.00 LIN. FT.
 1404.00 LIN. FT.

LEGEND

- ① ITEM 404 1-1/2" ASPHALT CONCRETE AC-20
- ② ITEM 301 3" BITUMINOUS AGGREGATE BASE, AC-20
- ③ ITEM 659 SEEDING & MULCHING
- ④ ITEM 203 EMBANKMENT
- ⑤ ITEM 203 EXCAVATION
- ⑦ ITEM 203 SUBGRADE COMPACTION
- * * * ⑧ ITEM 670 DITCH EROSION PROTECTION
- * * * STA. 50+43 TO 55+15
- * * * STA. 55+60 TO 57+00

LAK-615-5.12