



# TYPICAL SECTIONS

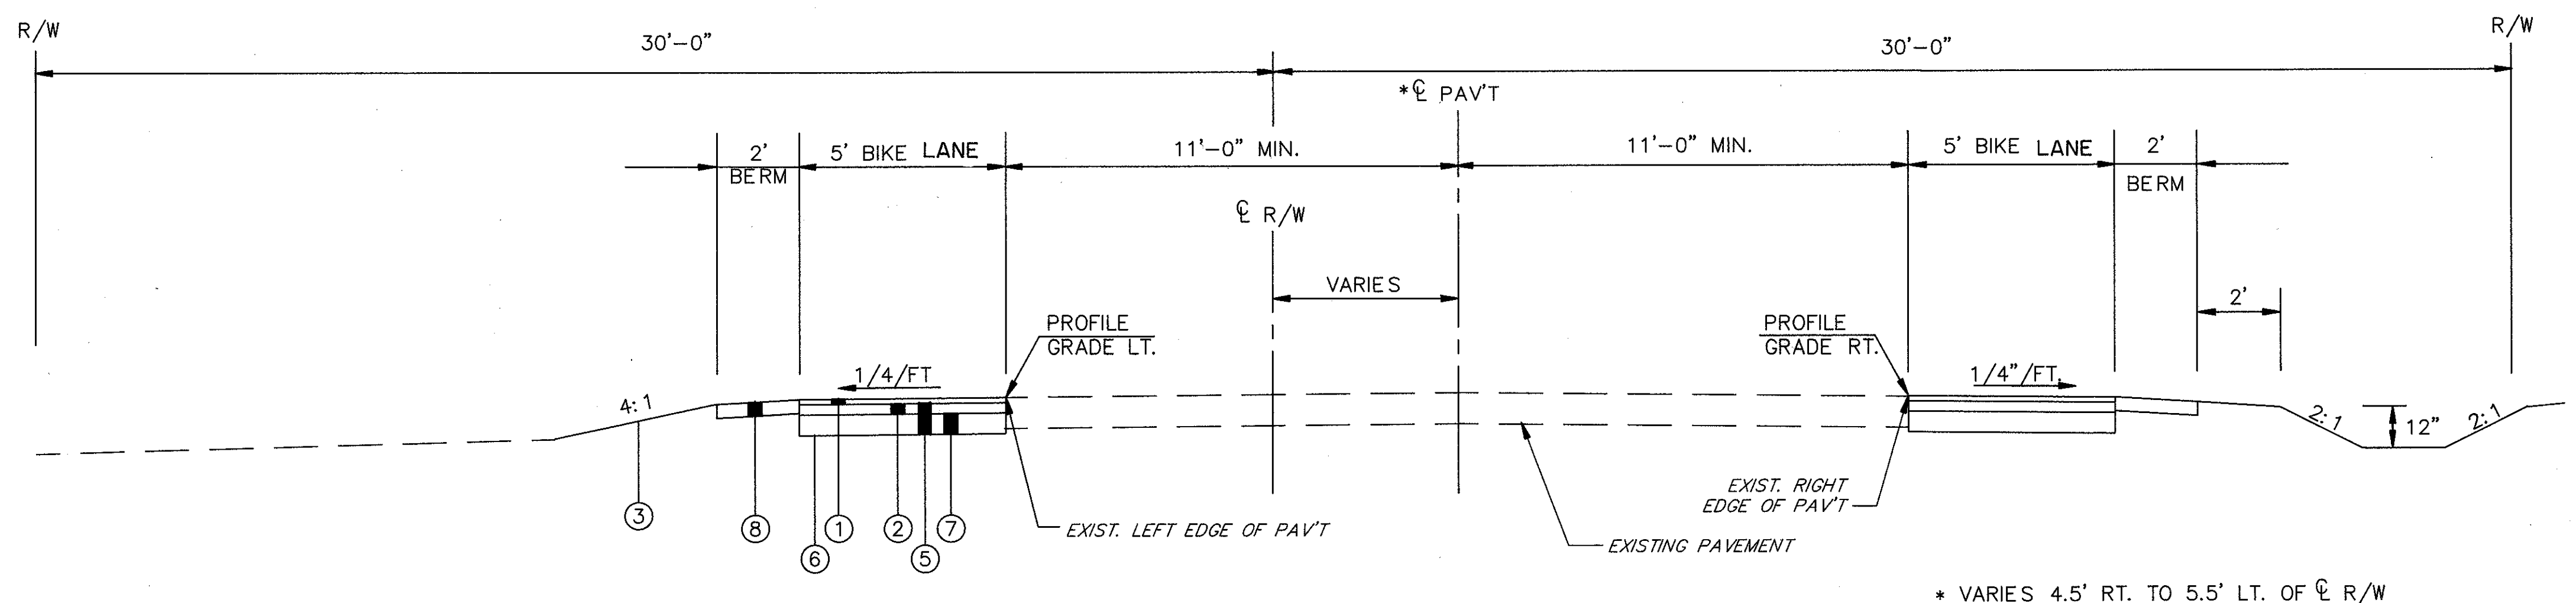

- LEGEND**
- ① ITEM 404 1-1/2' ASPHALT CONCRETE AC-20
  - ② ITEM 301 3" BITUMINOUS AGGREGATE BASE, AC-20
  - ③ ITEM 659 SEEDING & MULCHING
  - ④ ITEM 203 EMBANKMENT
  - ⑤ ITEM 203 EXCAVATION
  - ⑥ ITEM 203 SUBGRADE COMPACTION
  - ⑦ ITEM 304 6" AGGREGATE BASE
  - ⑧ ITEM 411 4" STABILIZED CRUSHED AGGREGATE
  - ⑨ ITEM 609 CURB, TYPE 6

**TYPICAL SECTION**  
 HOPKINS ROAD (HENDRICKS RD. TO PLAINS RD.)  
 STA. 100+35 TO STA. 112+40 = 1205.00 LIN. FT.  
 STA. 116+15 TO STA. 119+85 = 370.00 LIN. FT.  
 STA. 123+00 TO STA. 131+00 = 800.00 LIN. FT.  
 2375.00 LIN. FT.

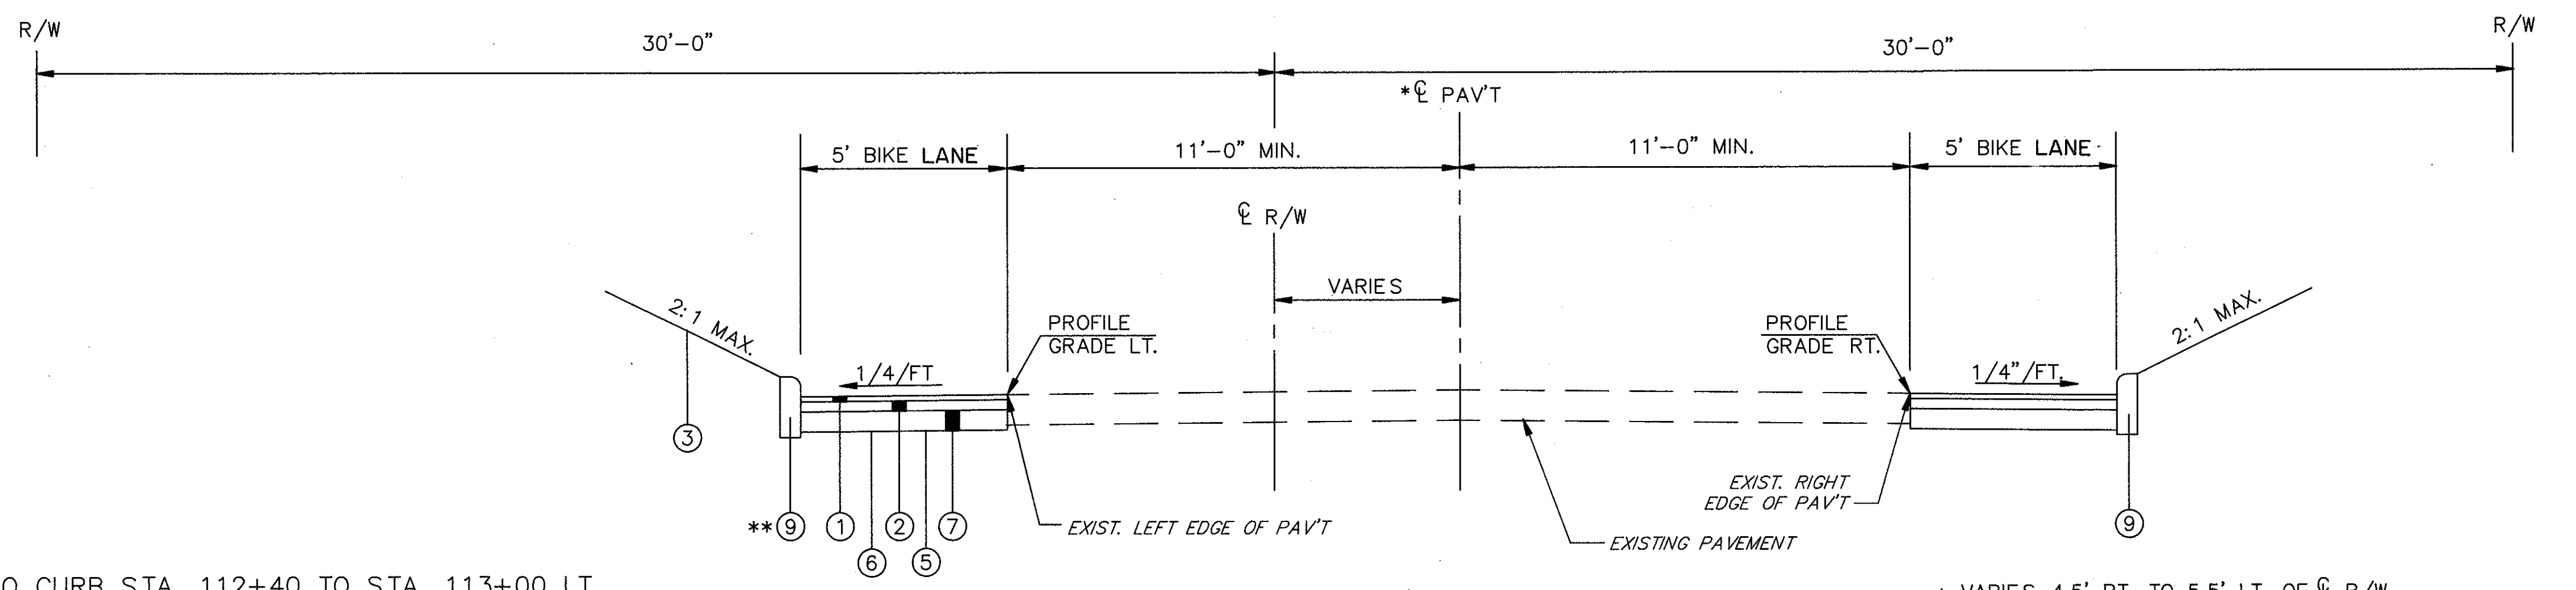

\*\*NO CURB STA. 112+40 TO STA. 113+00 LT.  
 STA. 114+90 TO STA. 116+50 LT.  
 STA. 119+85 TO STA. 120+15 LT.  
 STA. 122+80 TO STA. 123+00 LT.  
 SEE ABOVE FOR LEFT TYPICAL SECTION

**TYPICAL SECTIONS**  
 HOPKINS ROAD (HENDRICKS RD. TO PLAINS RD.)  
 STA. 112+40 TO STA. 116+15 = 375.00 LIN. FT.  
 STA. 119+85 TO STA. 123+00 = 315.00 LIN. FT.  
 690.00 LIN. FT.