


CALC.
BY _____
DATE _____
CHKD.
BY _____
DATE _____

LAK-615-5.12

OHIO
FHWA
REGION

12
164

TYPICAL SECTIONS

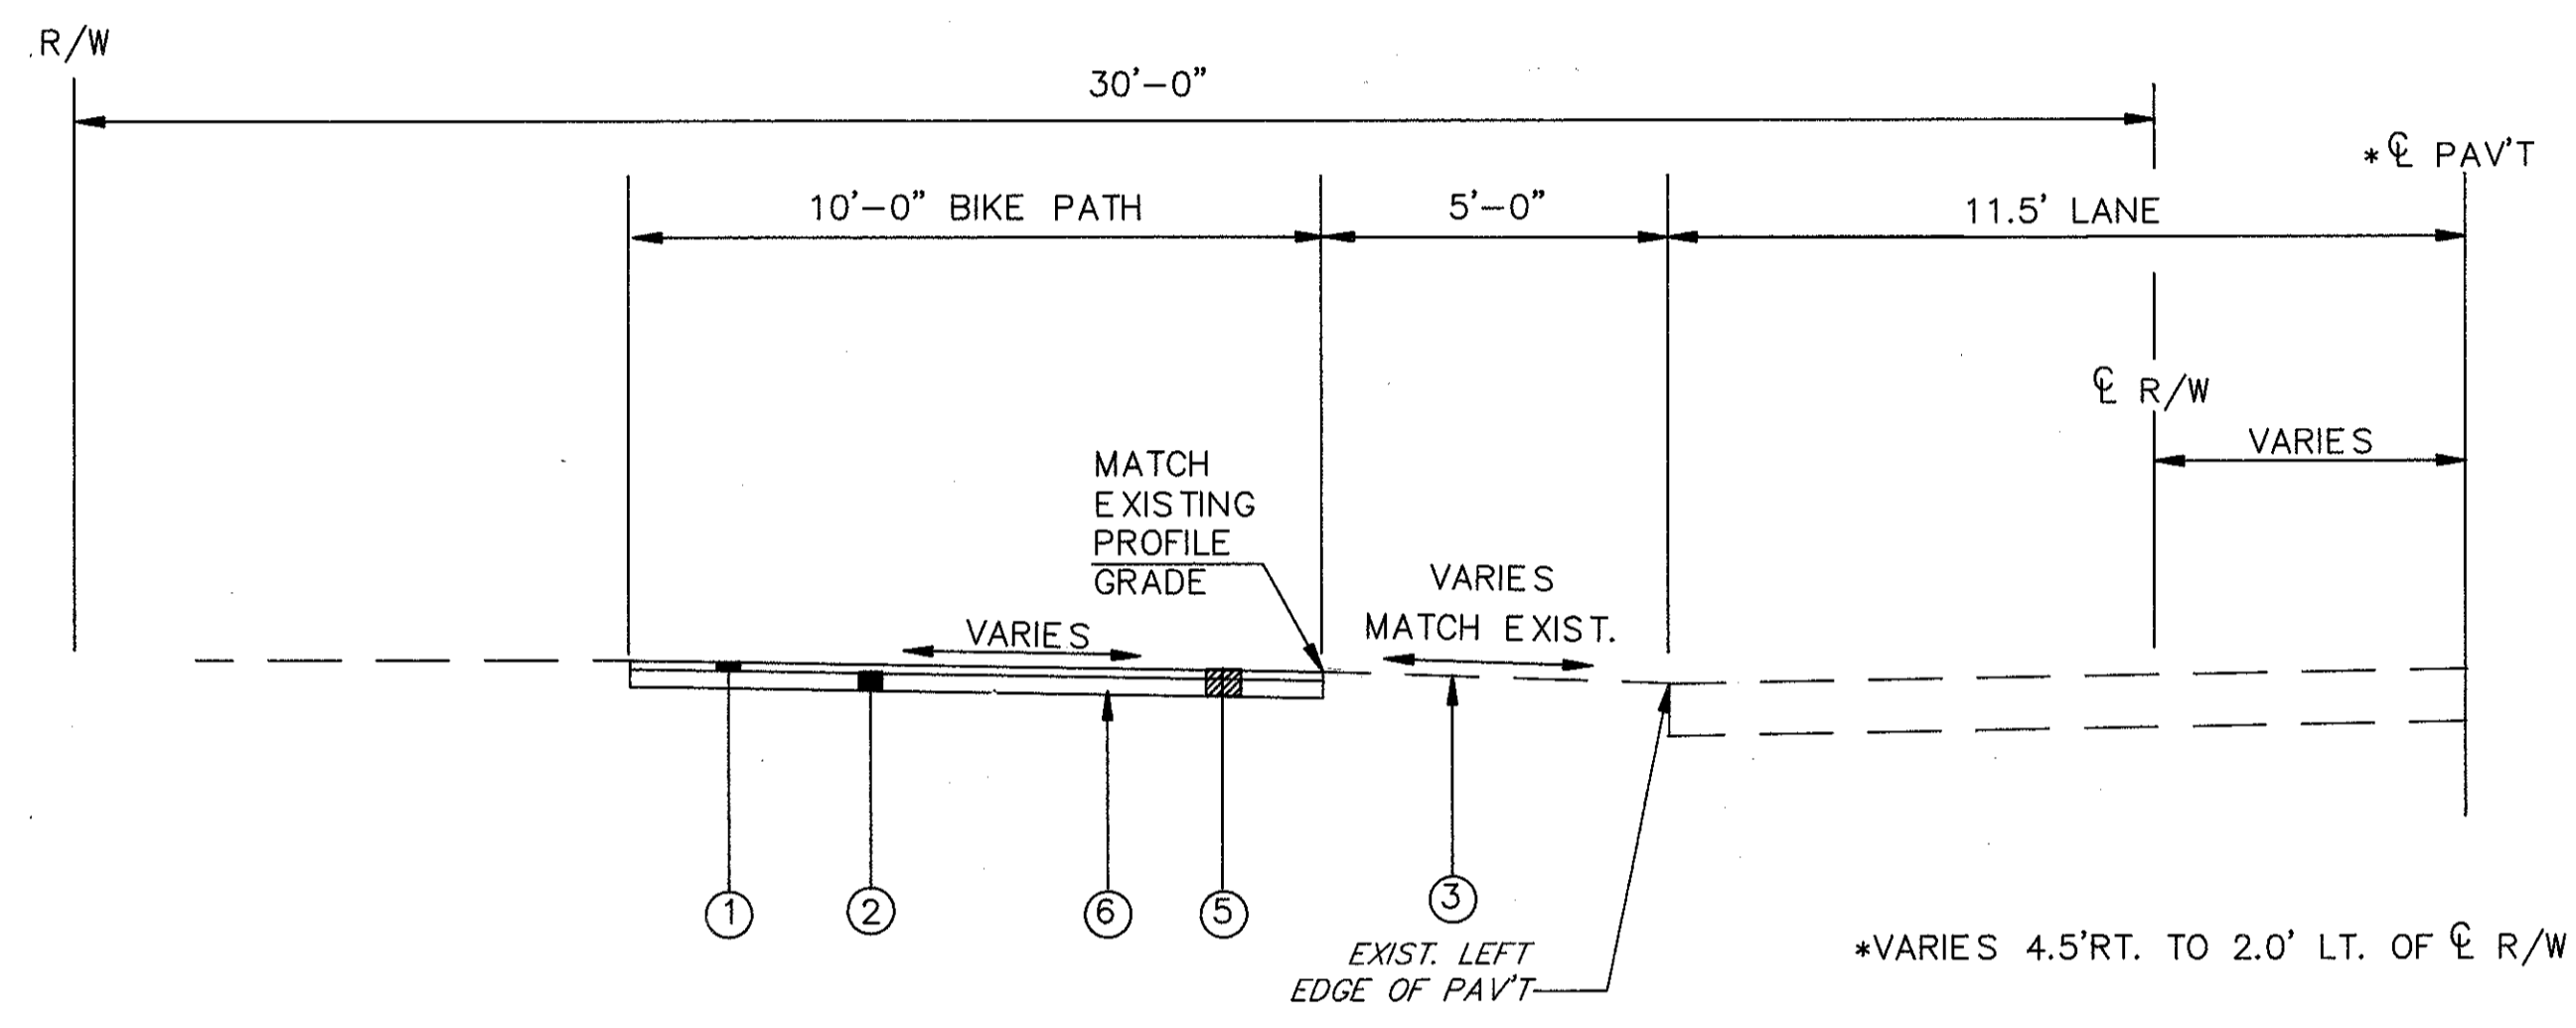

TYPICAL SECTION
HOPKINS ROAD (PLAINS RD. TO END WORK)
STA. 154+21 TO STA. 154+21 = 2321.00 LIN. FT.

LEGEND

- ① ITEM 404 1-1/2" ASPHALT CONCRETE AC-20
- ② ITEM 301 3" BITUMINOUS AGGREGATE BASE, AC-20
- ③ ITEM 659 SEEDING & MULCHING
- ④ ITEM 203 EMBANKMENT
- ⑤ ITEM 203 EXCAVATION
- ⑥ ITEM 203 SUBGRADE COMPACTION

LAK-615-5.12