
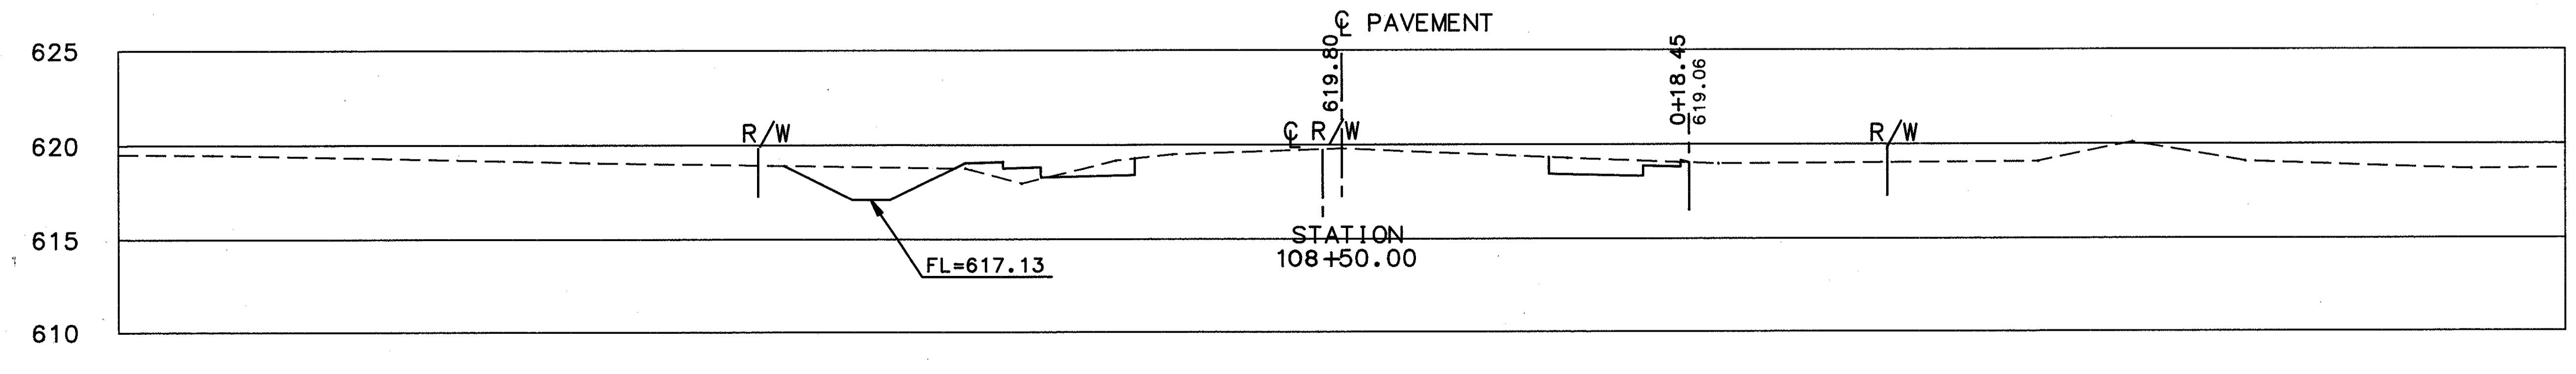
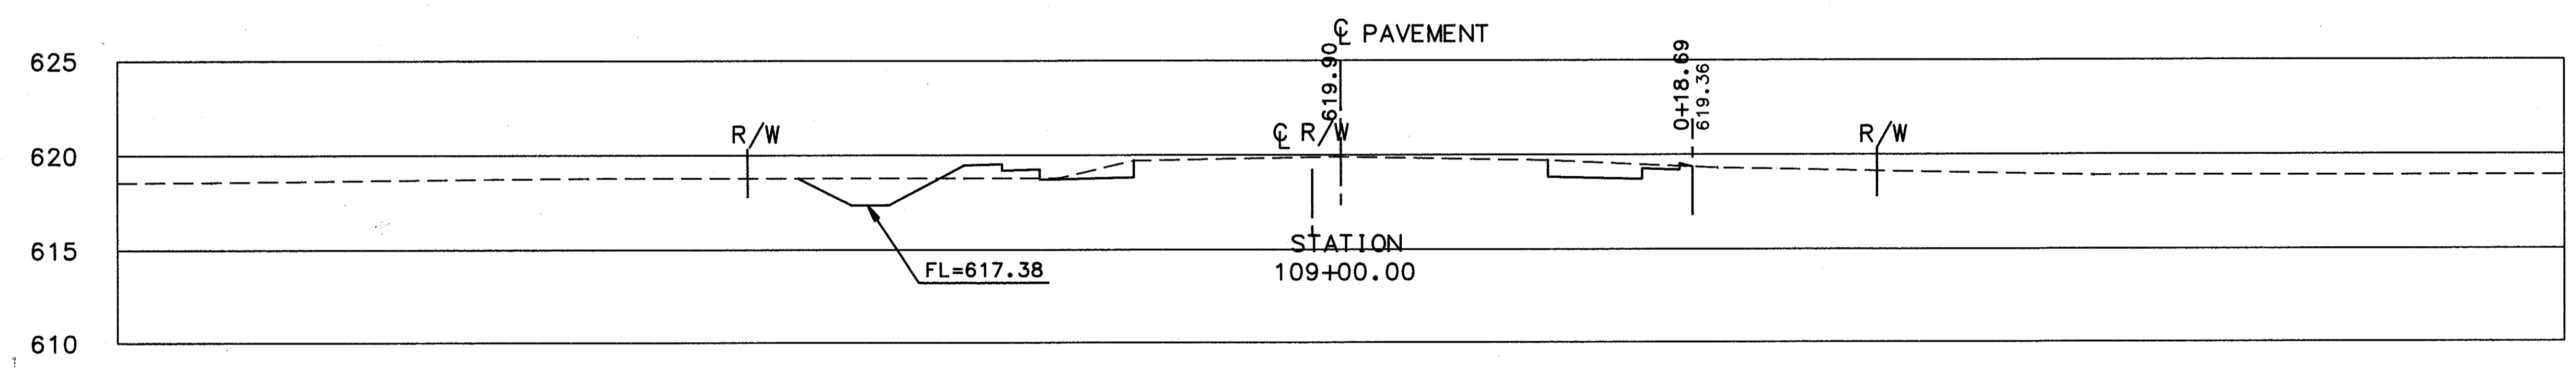
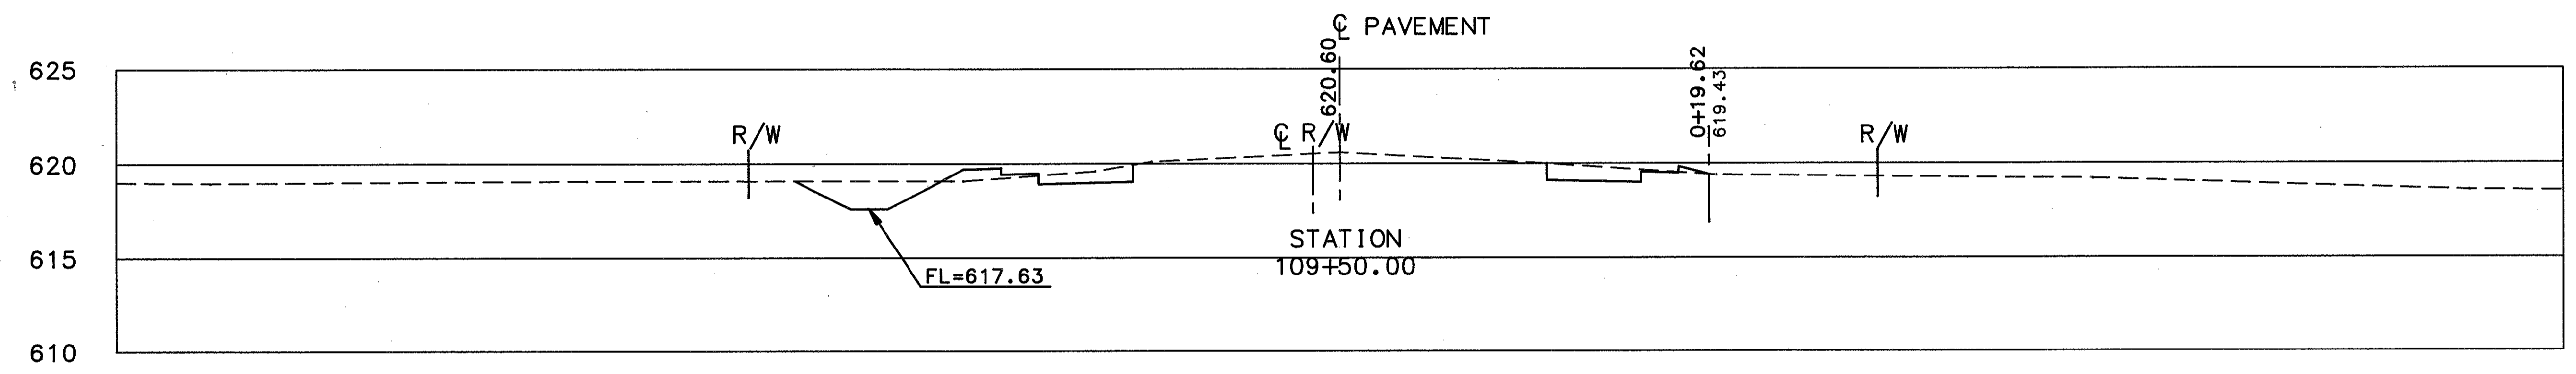


-0+65 -0+60 -0+55 -0+50 -0+45 -0+40 -0+35 -0+30 -0+25 -0+20 -0+15 -0+10 -0+05 0+00 0+05 0+10 0+15 0+20 0+25 0+30 0+35 0+40 0+45 0+50 0+55

CALC. BY JJC
 DATE 12-90
 CHKD. BY JJC
 DATE 1-91

LAK-615-5.12

OHIO
 FHWA REGION
 110
 164

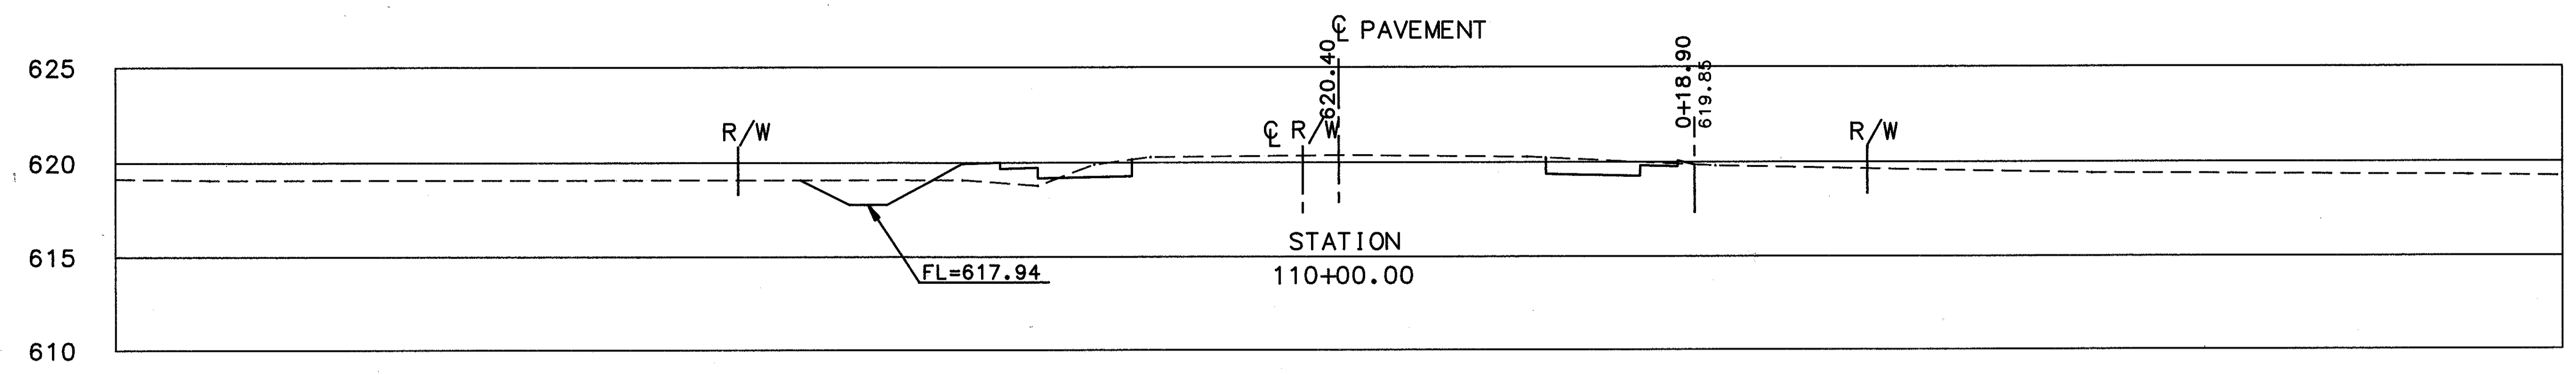

END AREA	VOLUME	
	CUT	FILL
13.8	4.5	
		27.4 6.5
15.8	2.5	
		28.1 5.1
14.5	3.0	
		31.0 5.6
19.0	3.0	
		27.1 9.5

-0+65 -0+60 -0+55 -0+50 -0+45 -0+40 -0+35 -0+30 -0+25 -0+20 -0+15 -0+10 -0+05 0+00 0+05 0+10 0+15 0+20 0+25 0+30 0+35 0+40 0+45 0+50 0+55 0+60 0+65

CROSS-SECTIONS STA. 108+50 TO STA. 110+00

HOPKINS RD.