
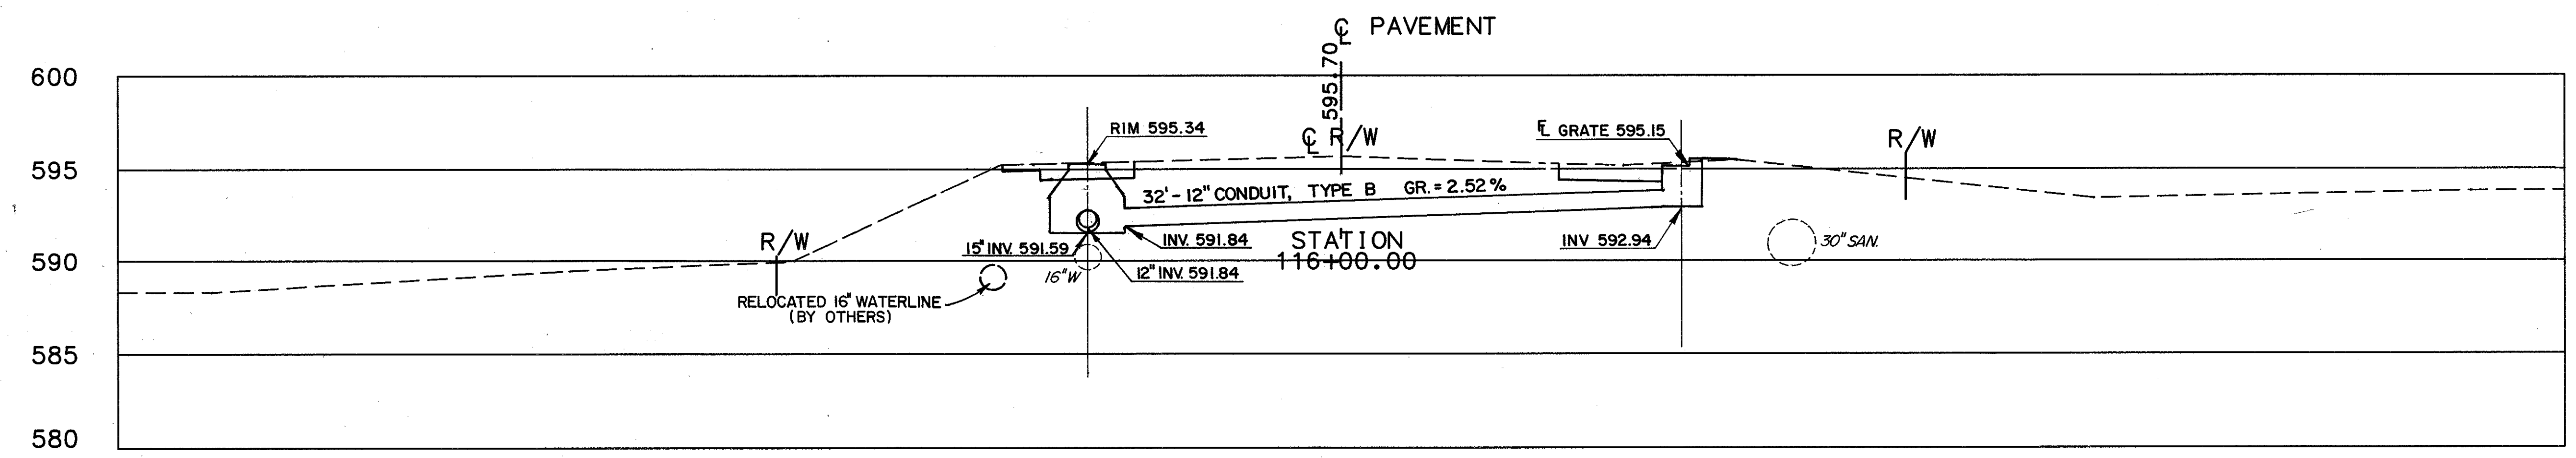
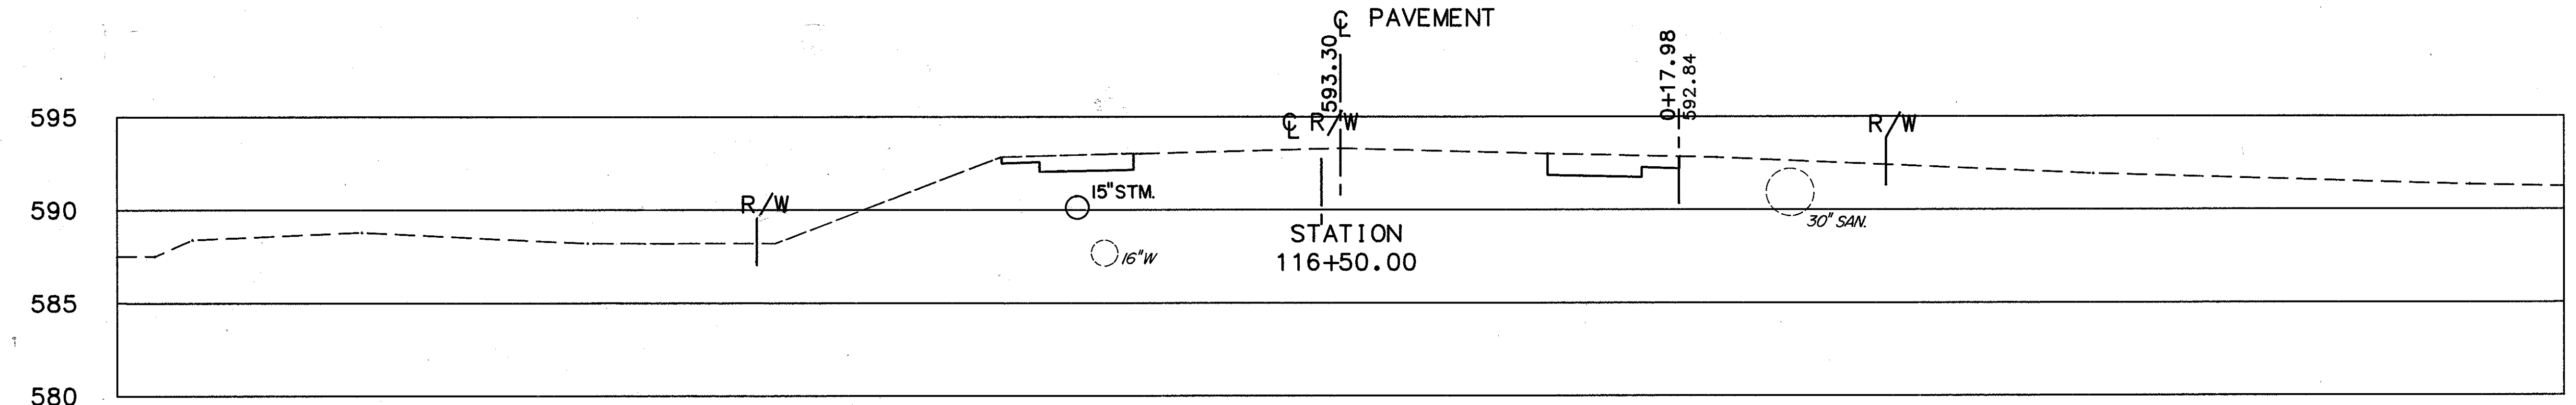
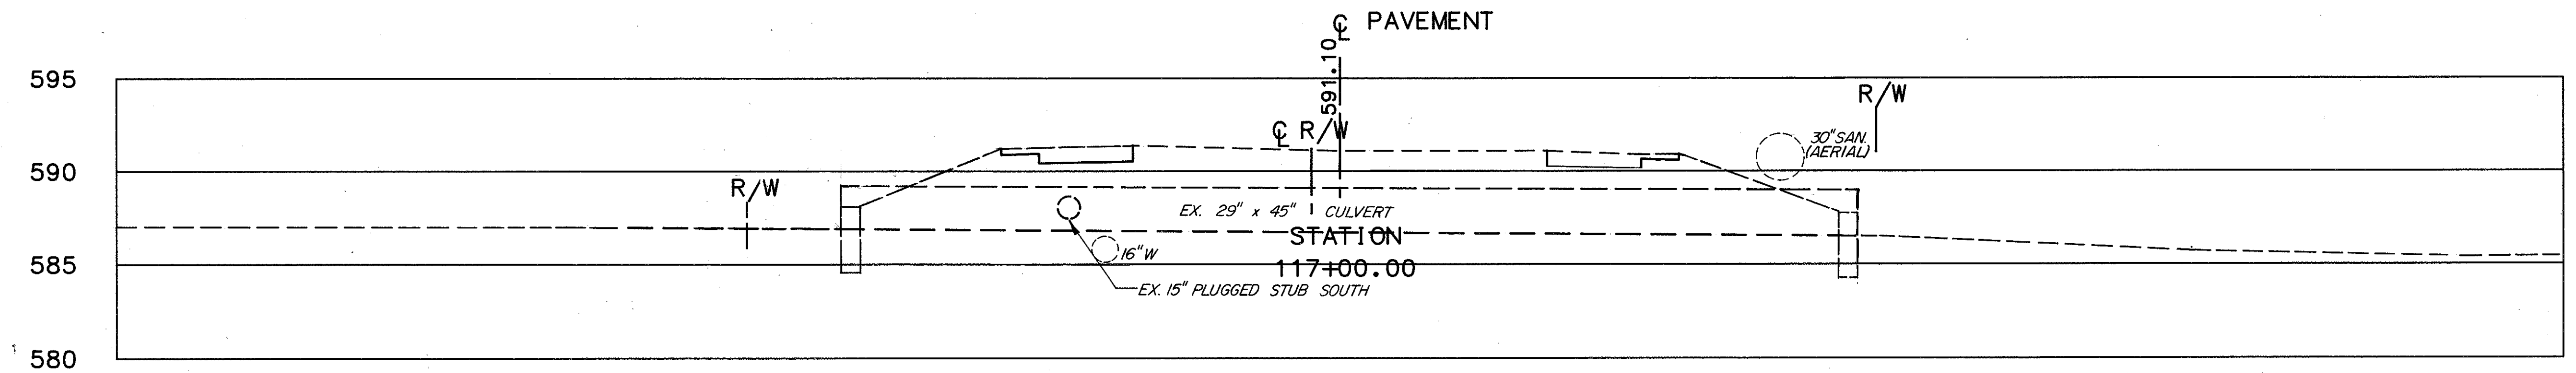


-0+65 -0+60 -0+55 -0+50 -0+45 -0+40 -0+35 -0+30 -0+25 -0+20 -0+15 -0+10 -0+05 0+00 0+05 0+10 0+15 0+20 0+25 0+30 0+35 0+40 0+45 0+50 0+55

CALC. BY JJC
DATE 12-90
CHKD. BY [Signature]
DATE 1-91

LAK-615-5.12

OHIO
FHWA REGION
114
164

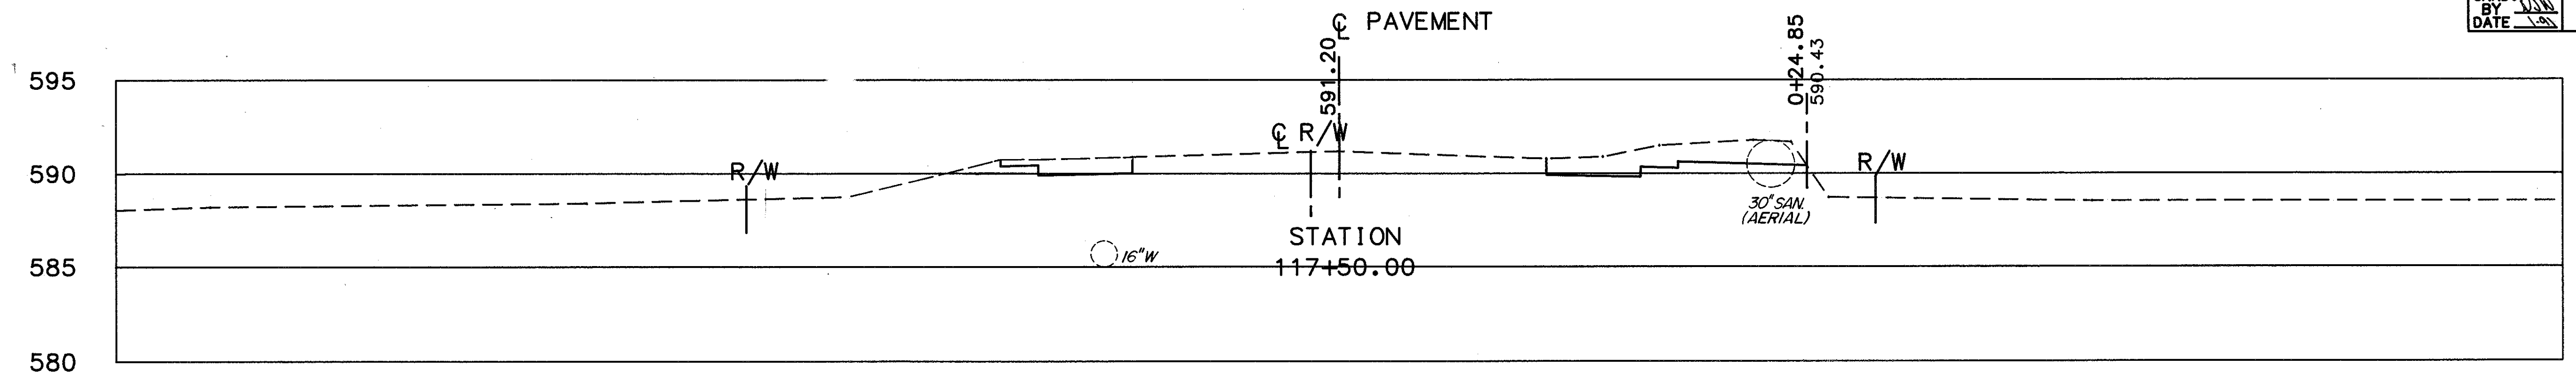

-0+65 -0+60 -0+55 -0+50 -0+45 -0+40 -0+35 -0+30 -0+25 -0+20 -0+15 -0+10 -0+05 0+00 0+05 0+10 0+15 0+20 0+25 0+30 0+35 0+40 0+45 0+50 0+55 0+60 0+65

END AREA		VOLUME	
CUT	FILL	CUT	FILL
19.3	0		
		25.3	0
8.0	0		
		15.6	0
8.8	0		
		15.1	0
7.5	0		
		15.1	0