




PROFILE #1

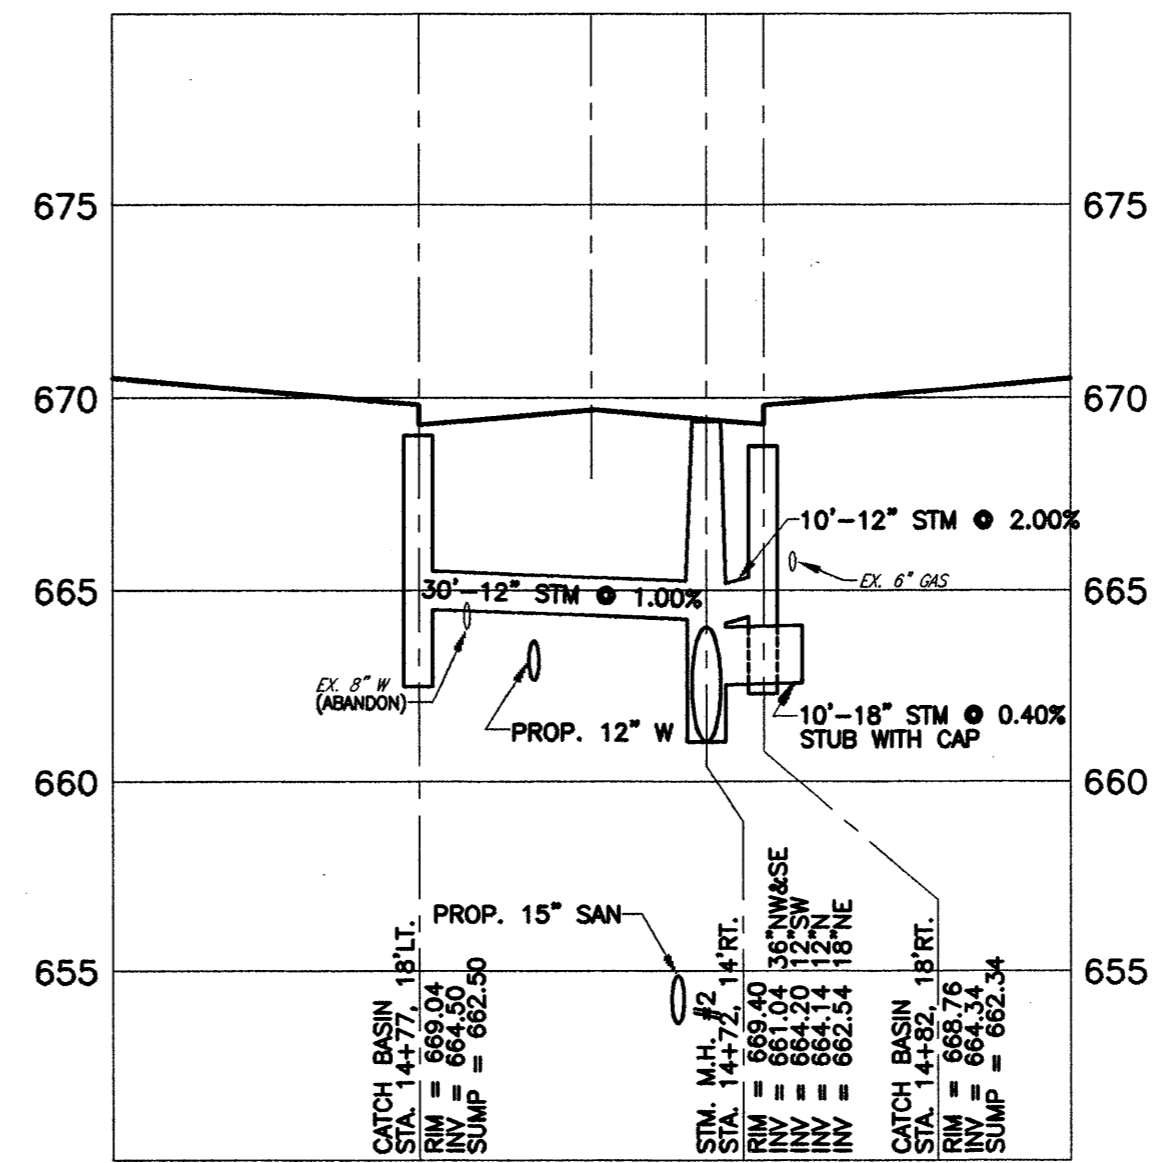

PROFILE #2

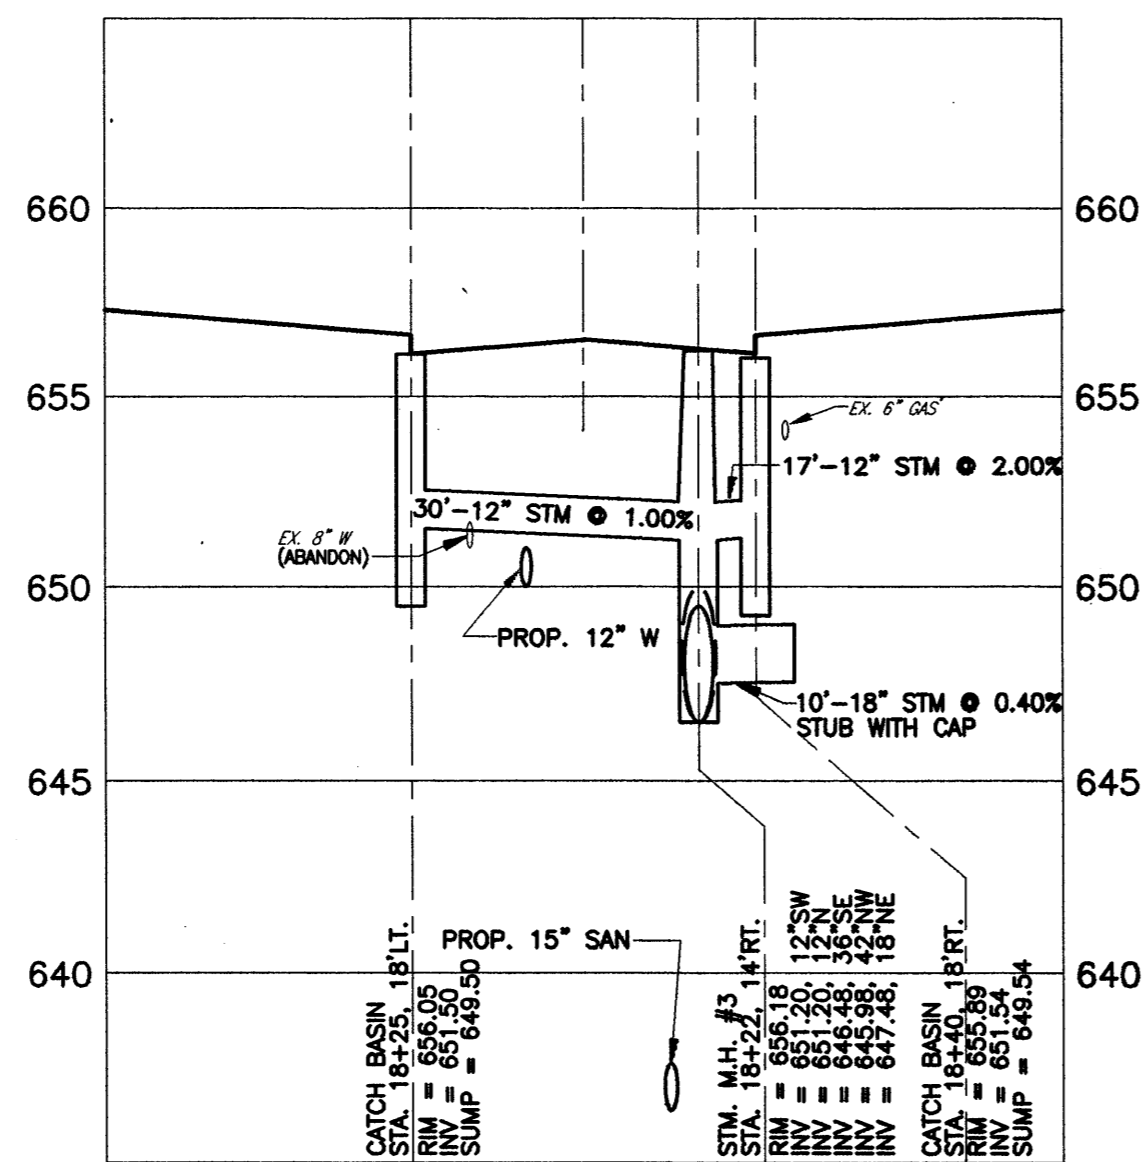


PROFILE #3

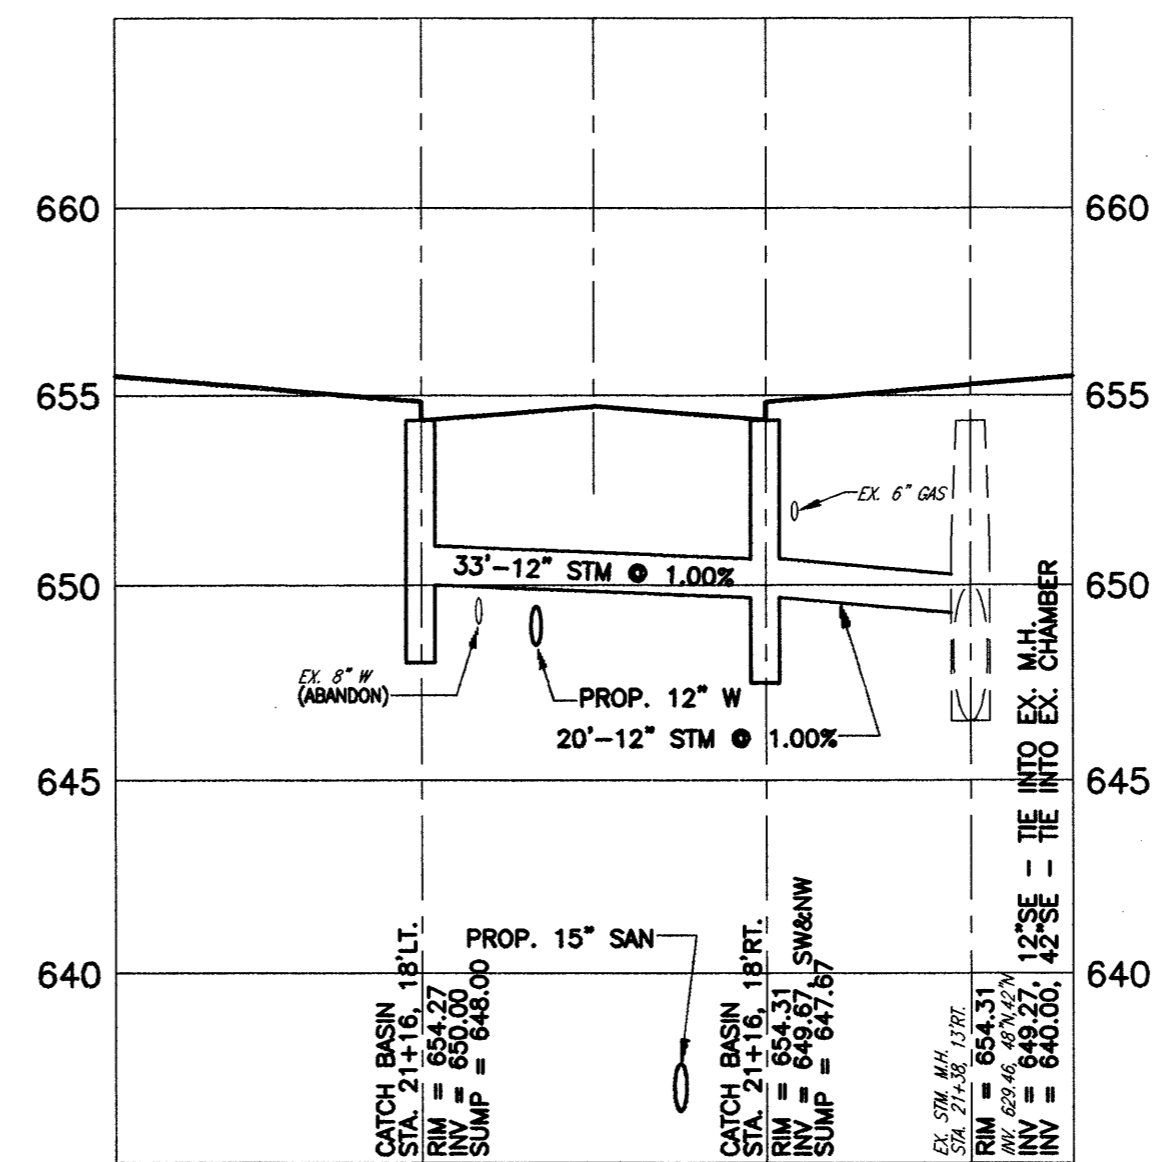

PROFILE #4

COPYRIGHT - DATE: 02-11-00 13:57:37 CONSULTANTS, INC. H:\9898\98367\DWG\98367pro.dwg

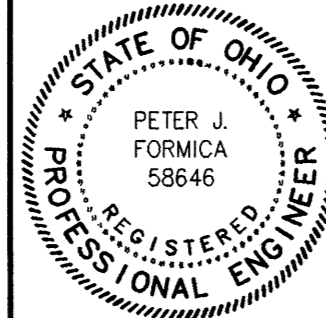

REV. NO.	DESCRIPTION	DATE	BY	CHK'D.

LLOYD ROAD IMPROVEMENTS
CITY OF WICKLIFFE, LAKE COUNTY, OHIO

DATE:	2-11-00
DRAWN BY:	M.F.L.
CHECKED BY:	P.J.F.
APPROVED BY:	D.W.
F.B. No.:	
PG.:	

MISCELLANEOUS PROFILES

SCALE	
HORIZ.	1"=20'
VERT.	1"=5'
CONTRACT No.	
98367	
SHEET NO.	OF
10	20