

H-11

FED. RD. DIST. NO.	STATE	PROJECT	FISCAL YEAR
10	OHIO		1944

17

LAKE COUNTY  
S.H. 604 SEC. WILLOUGHBY  
SR 640  
.95-1.95±

# STATE OF OHIO DEPARTMENT OF HIGHWAYS

## WILLOWICK - WILLOUGHBY ROAD

### S.H. 604 SEC. WILLOUGHBY

## LAKE COUNTY

### VILLAGE OF WILLOUGHBY

#### CONVENTIONAL SIGNS


COUNTY LINE	-----
TOWNSHIP LINE	-----
CORPORATION LINE	-----
CENTER LINE	-----
STEAM RAILROAD	-----

#### INDEX OF SHEETS

TITLE SHEET	SHEET No. 1
TYPICAL SECTIONS & GENERAL NOTES	3-702
PLAN & PROFILE	707
GENERAL SUMMARY	

#### LINE DATA

BEGIN PROJECT	STA. 123+21.2
END PROJECT	STA. 176+35.0
GROSS LENGTH	533.8 L.F.
DEDUCTION FOR R.R. (148+76.3 to 149+63.3) (150+65.0 to 151+08.8)	130.8 L.F.
NET LENGTH	5183.0 L.F.
	OR 0.981 MILES

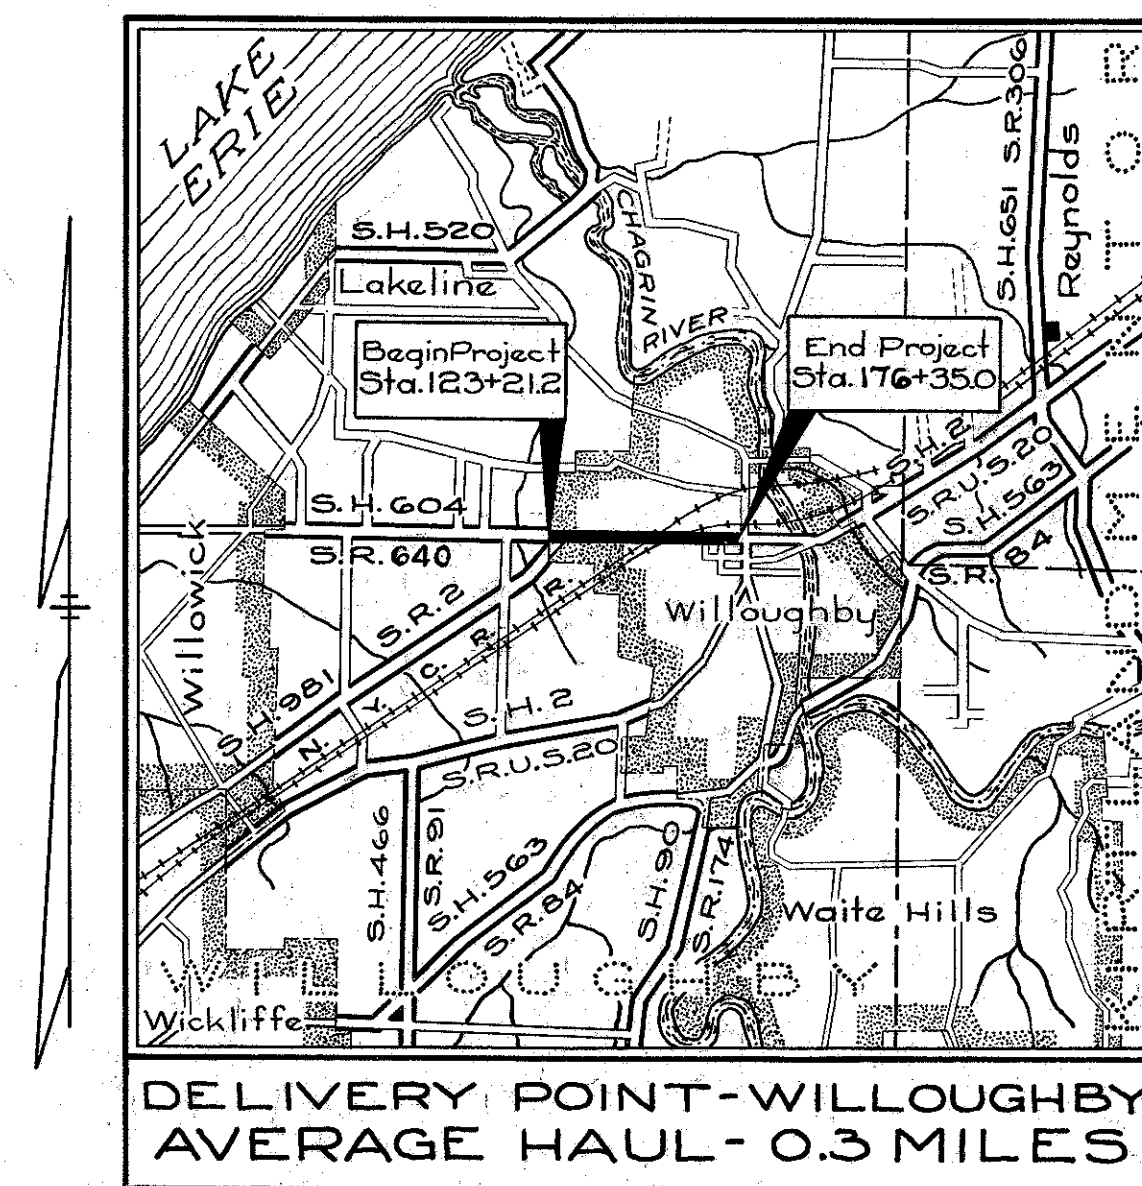

DELIVERY POINT - WILLOUGHBY  
AVERAGE HAUL - 0.3 MILES

#### LOCATION PLAN

Scale ~ 1" = 1 Mile

PORTION TO BE IMPROVED	=====
STATE HIGHWAYS	=====
COUNTY HIGHWAYS	=====

#### SCALES

PLAN	1" = 50'
PROFILE - HORIZONTAL	1" = 50'
PROFILE - VERTICAL	1" = 5'

The Standard Specifications of the State of Ohio, Department of Highways, including changes and Supplemental Specifications listed in the proposal shall govern this improvement.

I hereby approve these plans and declare that the making of this improvement will not require the closing to traffic of the highway.  
See Traffic Note Sheet No. 2.

The Right of Way necessary for this improvement will be provided by the State of Ohio.

Approved Robt. E. Williams  
Date 4-21-44 Division Deputy Director

Approved \_\_\_\_\_  
Date \_\_\_\_\_ Chief Engineer, Bureau of Maintenance

Approved \_\_\_\_\_  
Date \_\_\_\_\_ Chief Engineer, Bureau of Bridges & R.R. Crossings

Approved Murray D. Shaffer  
Date 5-15-44 Chief Engineer, Bureau of Location & Right of Way

Approved J. P. Roque  
Date 5-16-44 First Ass't. Director & Chief Engineer

Approved W. J. Stem  
Date 5-16-44 Director of Highways

STANDARD DRAWINGS	
DRAWING NO.	DATE
G-7.07	6-1-42

SUPPLEMENTAL SPECIFICATIONS	
SPECIFICATION NO.	DATE

CONSTRUCTION BUREAU  
APR 11 1955  
GROUND PHOTOLAB

FILE No.	LAKE COUNTY S.H. 604
	SEC. WILLOUGHBY
	DATE OF LETTING 194
	CONTRACT NO.