


QUANTITY CALCULATIONS
 BY *D.K.C.* DATE 3/73
 DATE 3/73
 SUCCESS & MORE, LIMITED

FED. RD. DIVISION	STATE	PROJECT
5	OHIO	

13
23




LAK-640-0.98
 LAK-283-3.83
 LAK-91-5.49

REF.	LOCATION	202		025														
		EA.	L.F.	EA.	L.F.	EA.	L.F.	EA.	L.F.	EA.	L.F.	EA.	L.F.	EA.	L.F.	EA.	L.F.	
A	N.W. Corner																	5
B	S. Side of Vine																	90
C	Exist. Signal Installation	1																1
Span A to B			69	6	4	191												
TOTALS		1	69	6	4	191												1

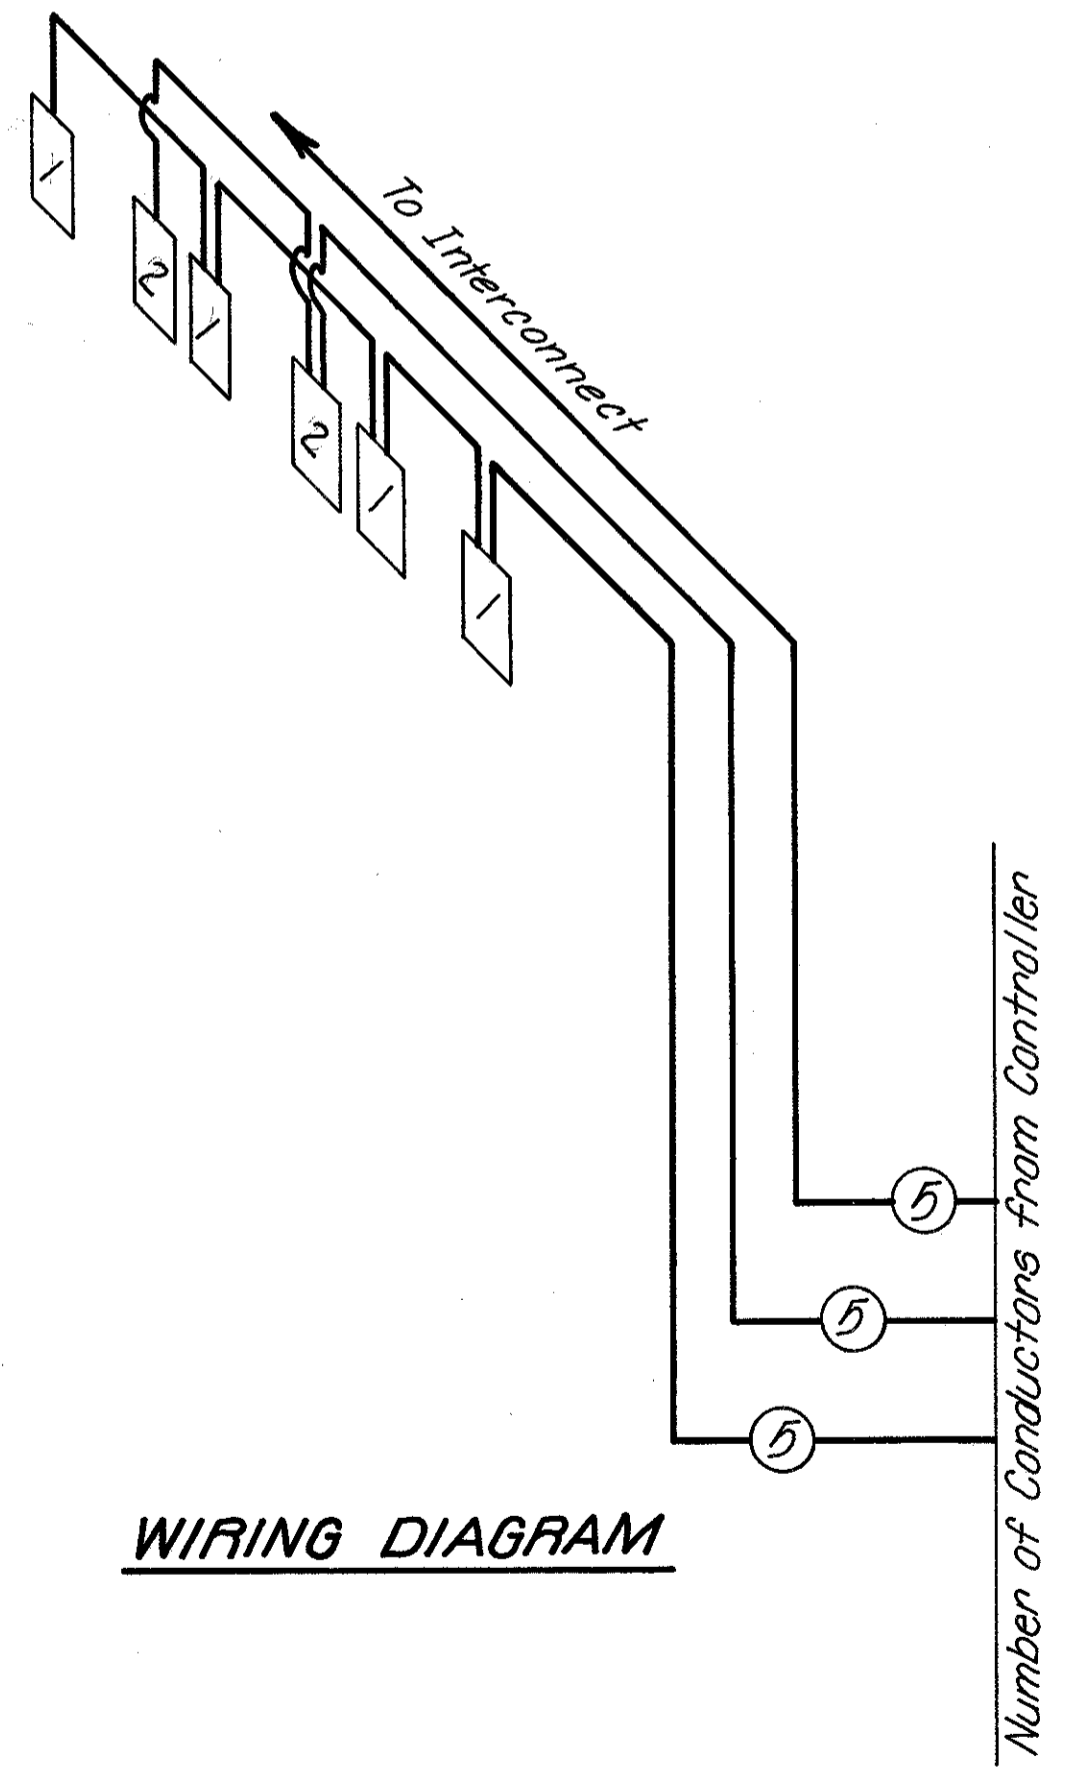

CONTROLLER DATA

Sequence	Phase				Flash
	A	B	A	B	
Signal 1	G	Y	R	R	Y
Signal 2	R	R	G	Y	R

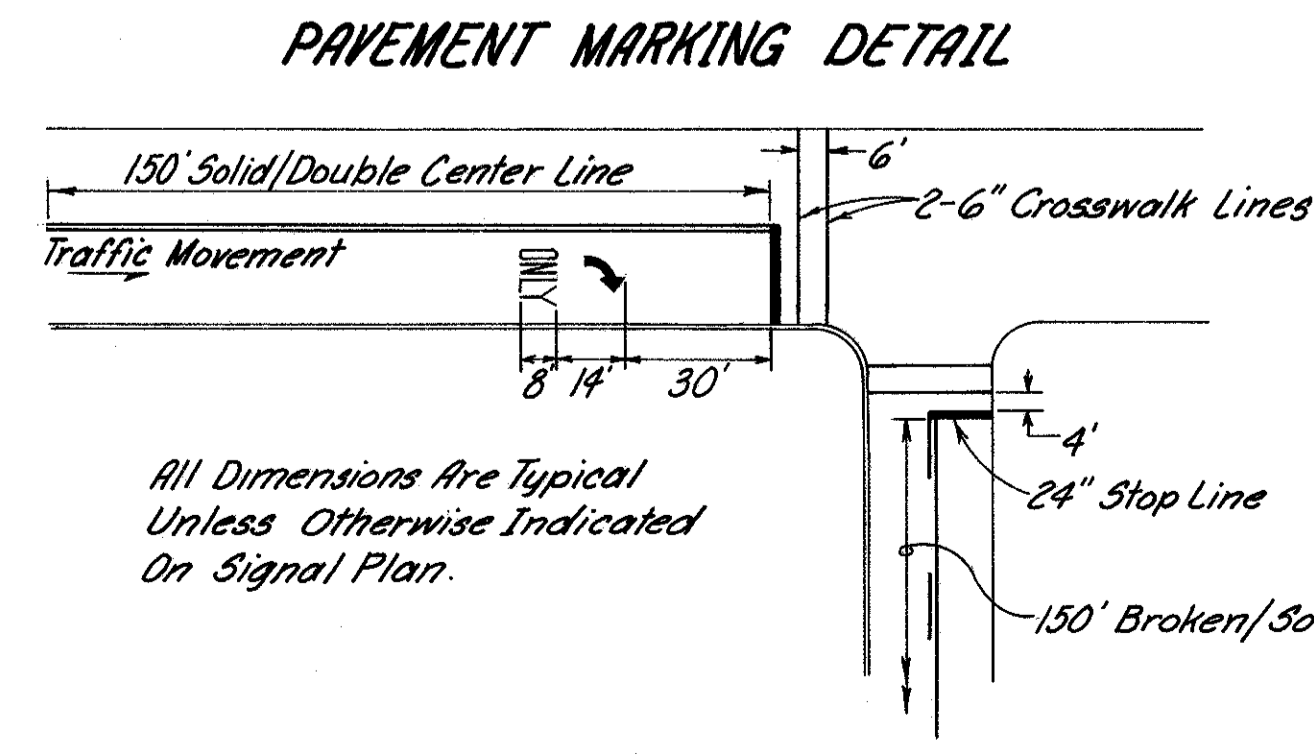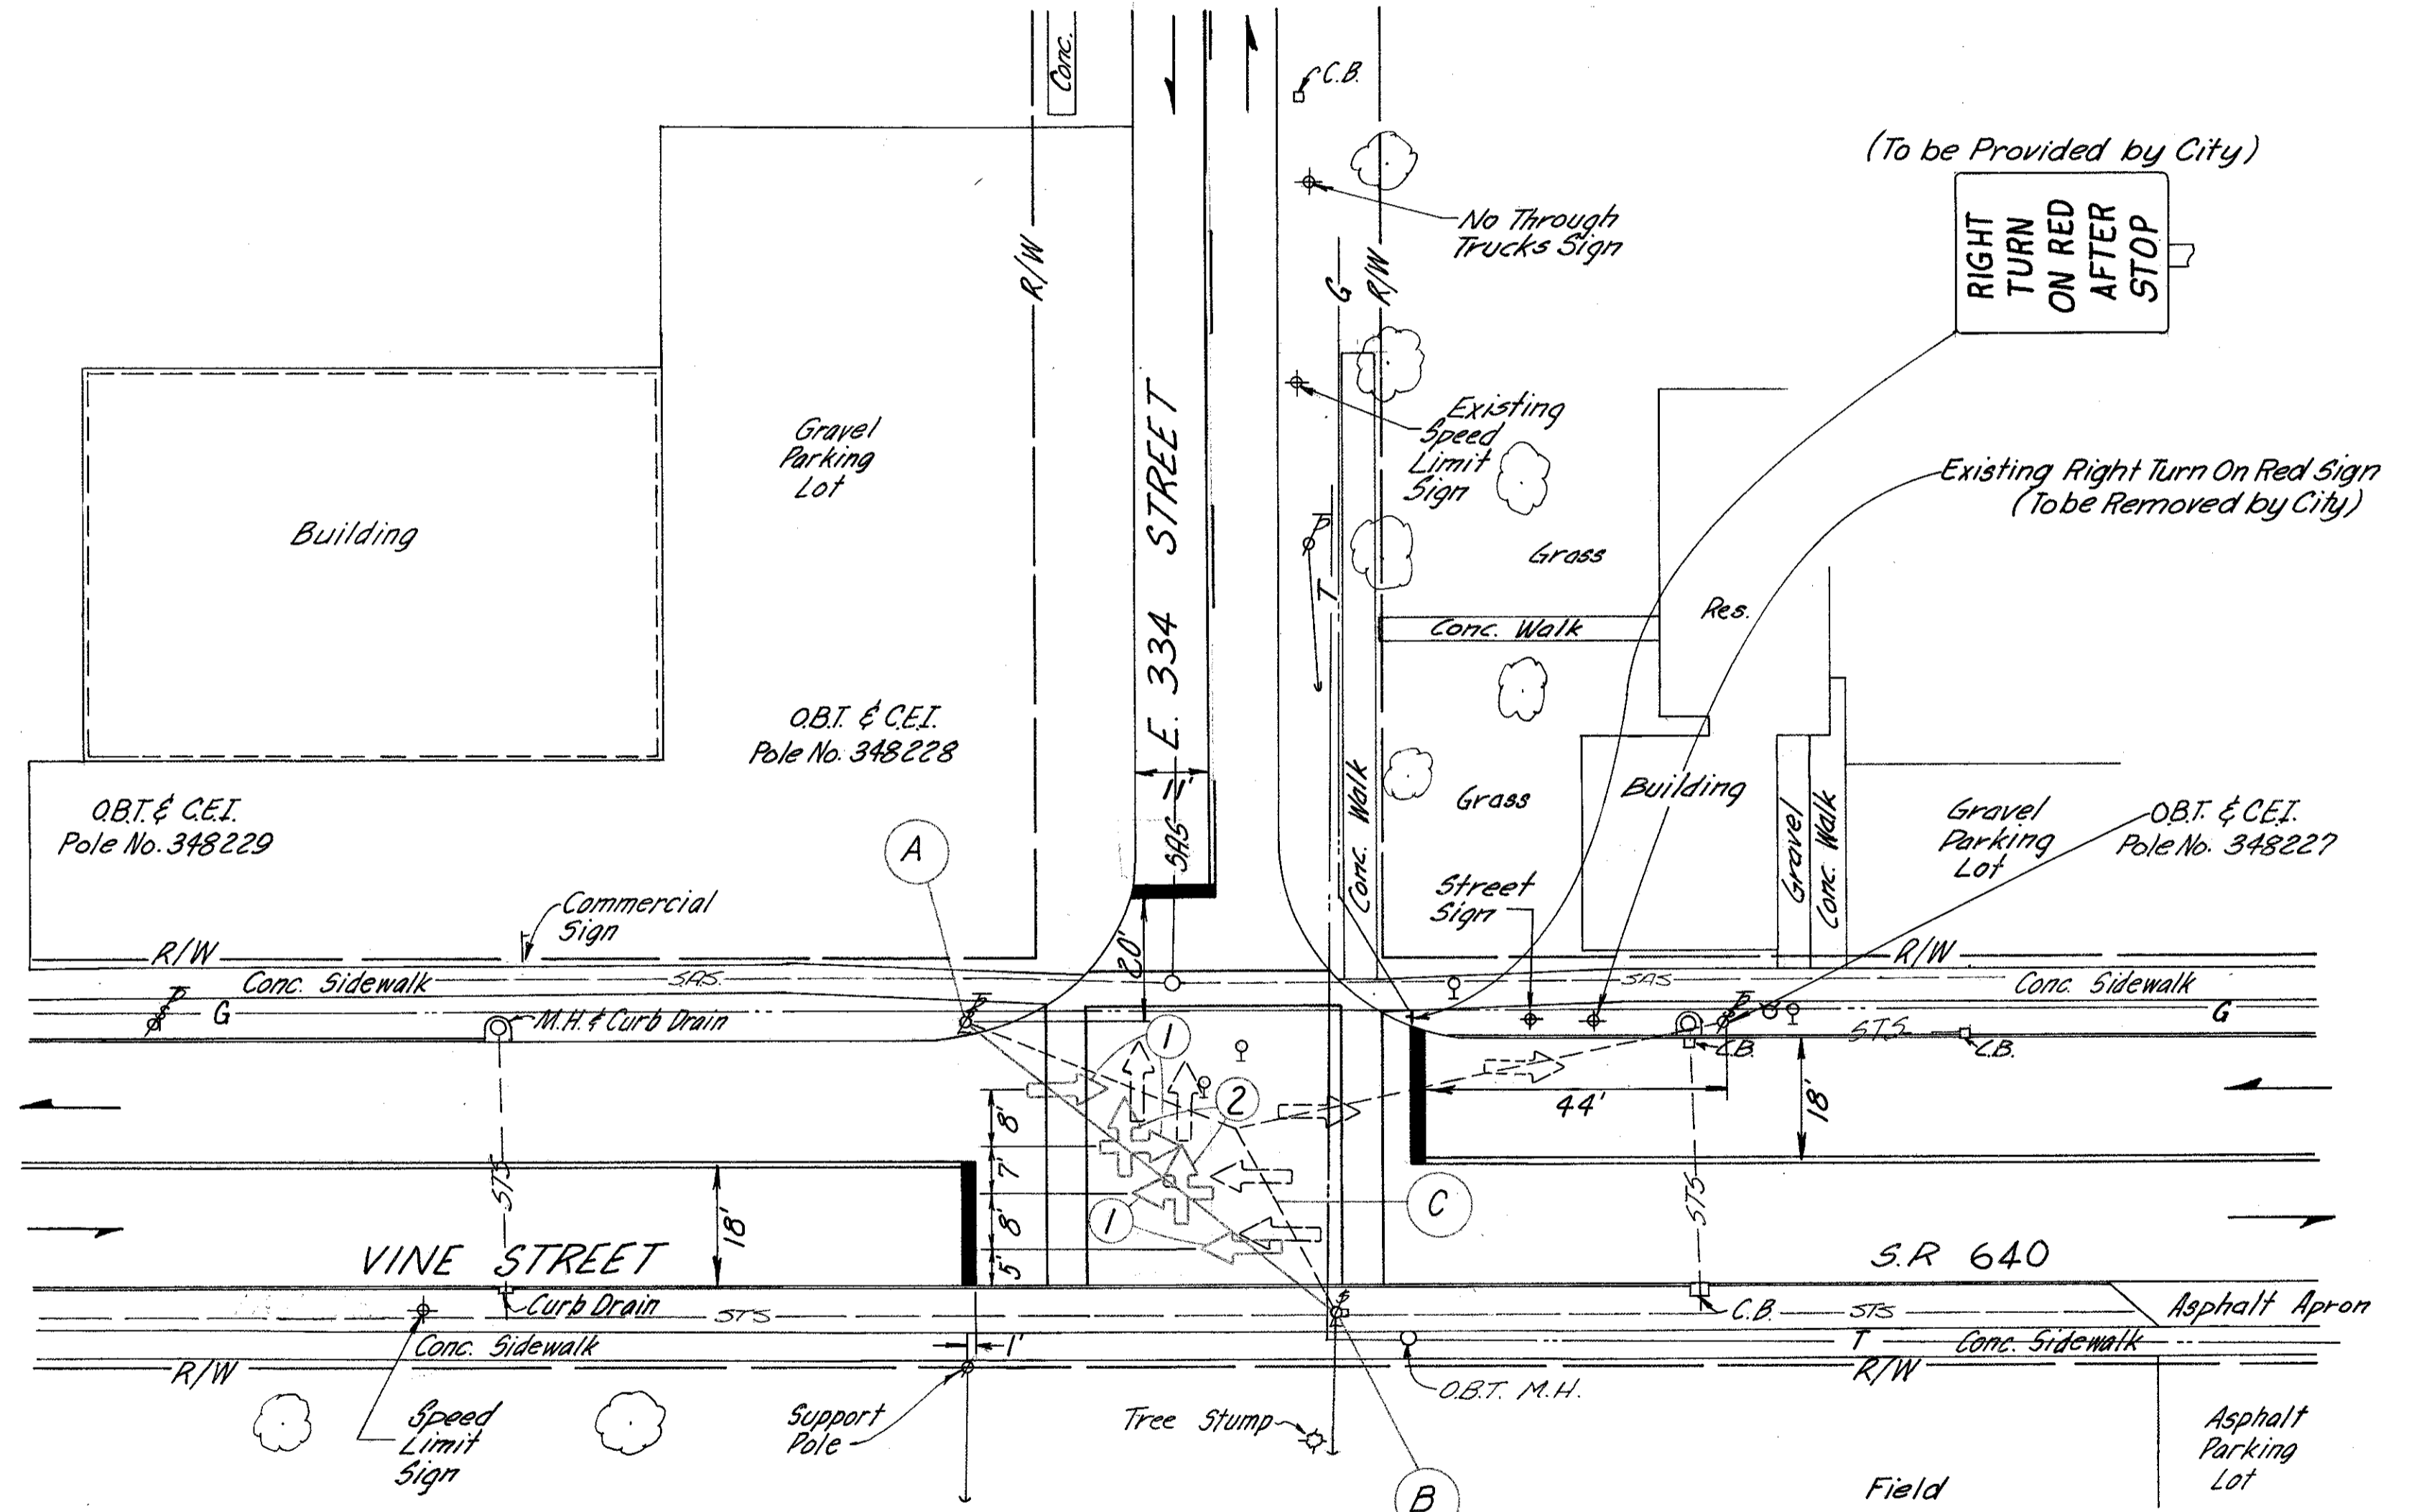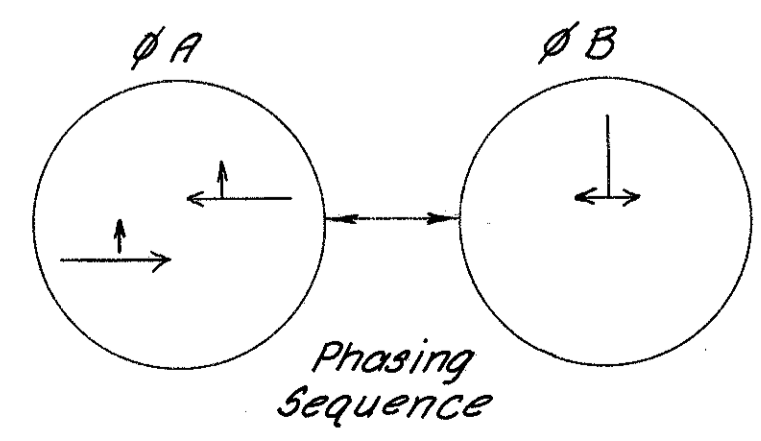

For marking details not shown refer to the Ohio Manual of Uniform Traffic Control Devices.