

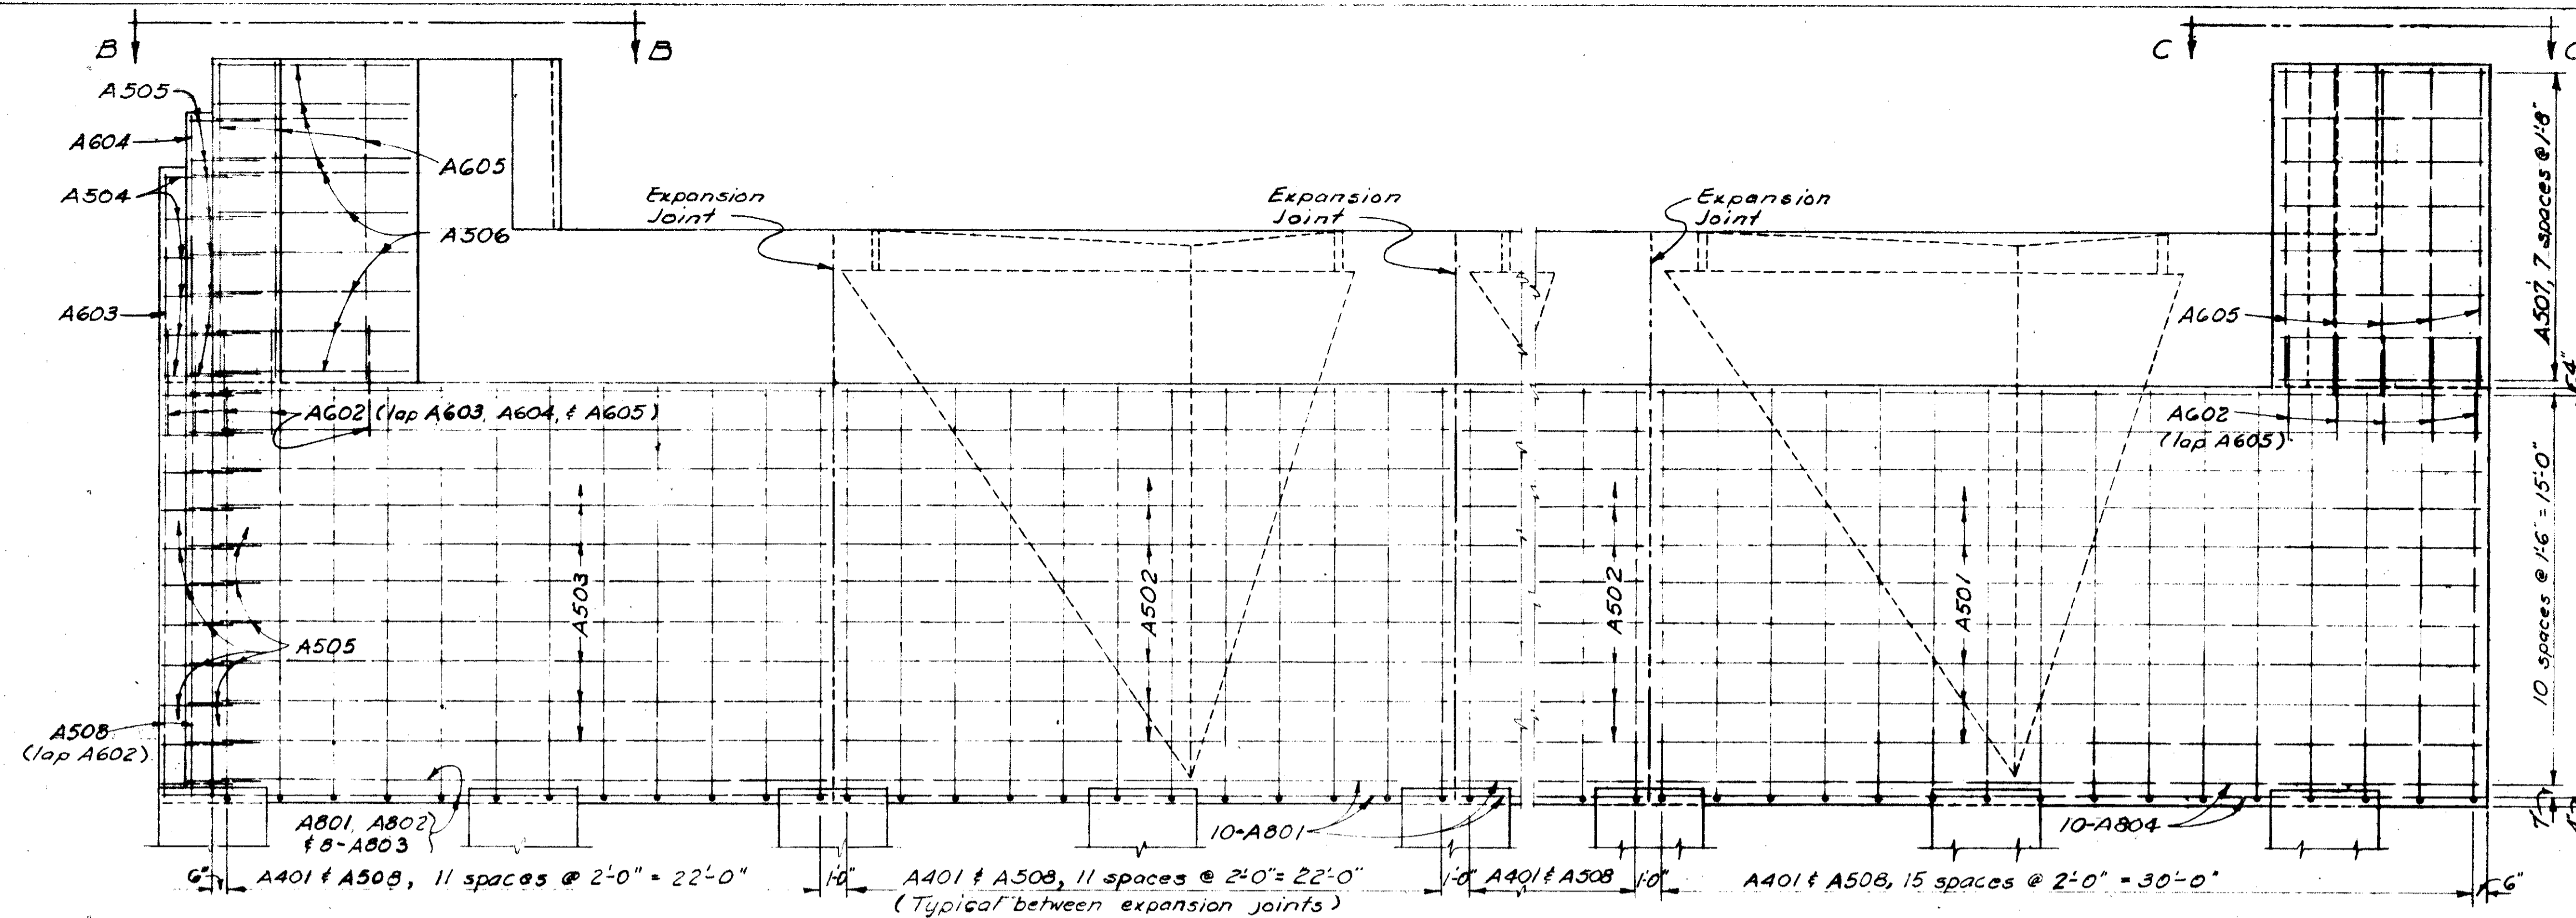



LAK-640-2.56

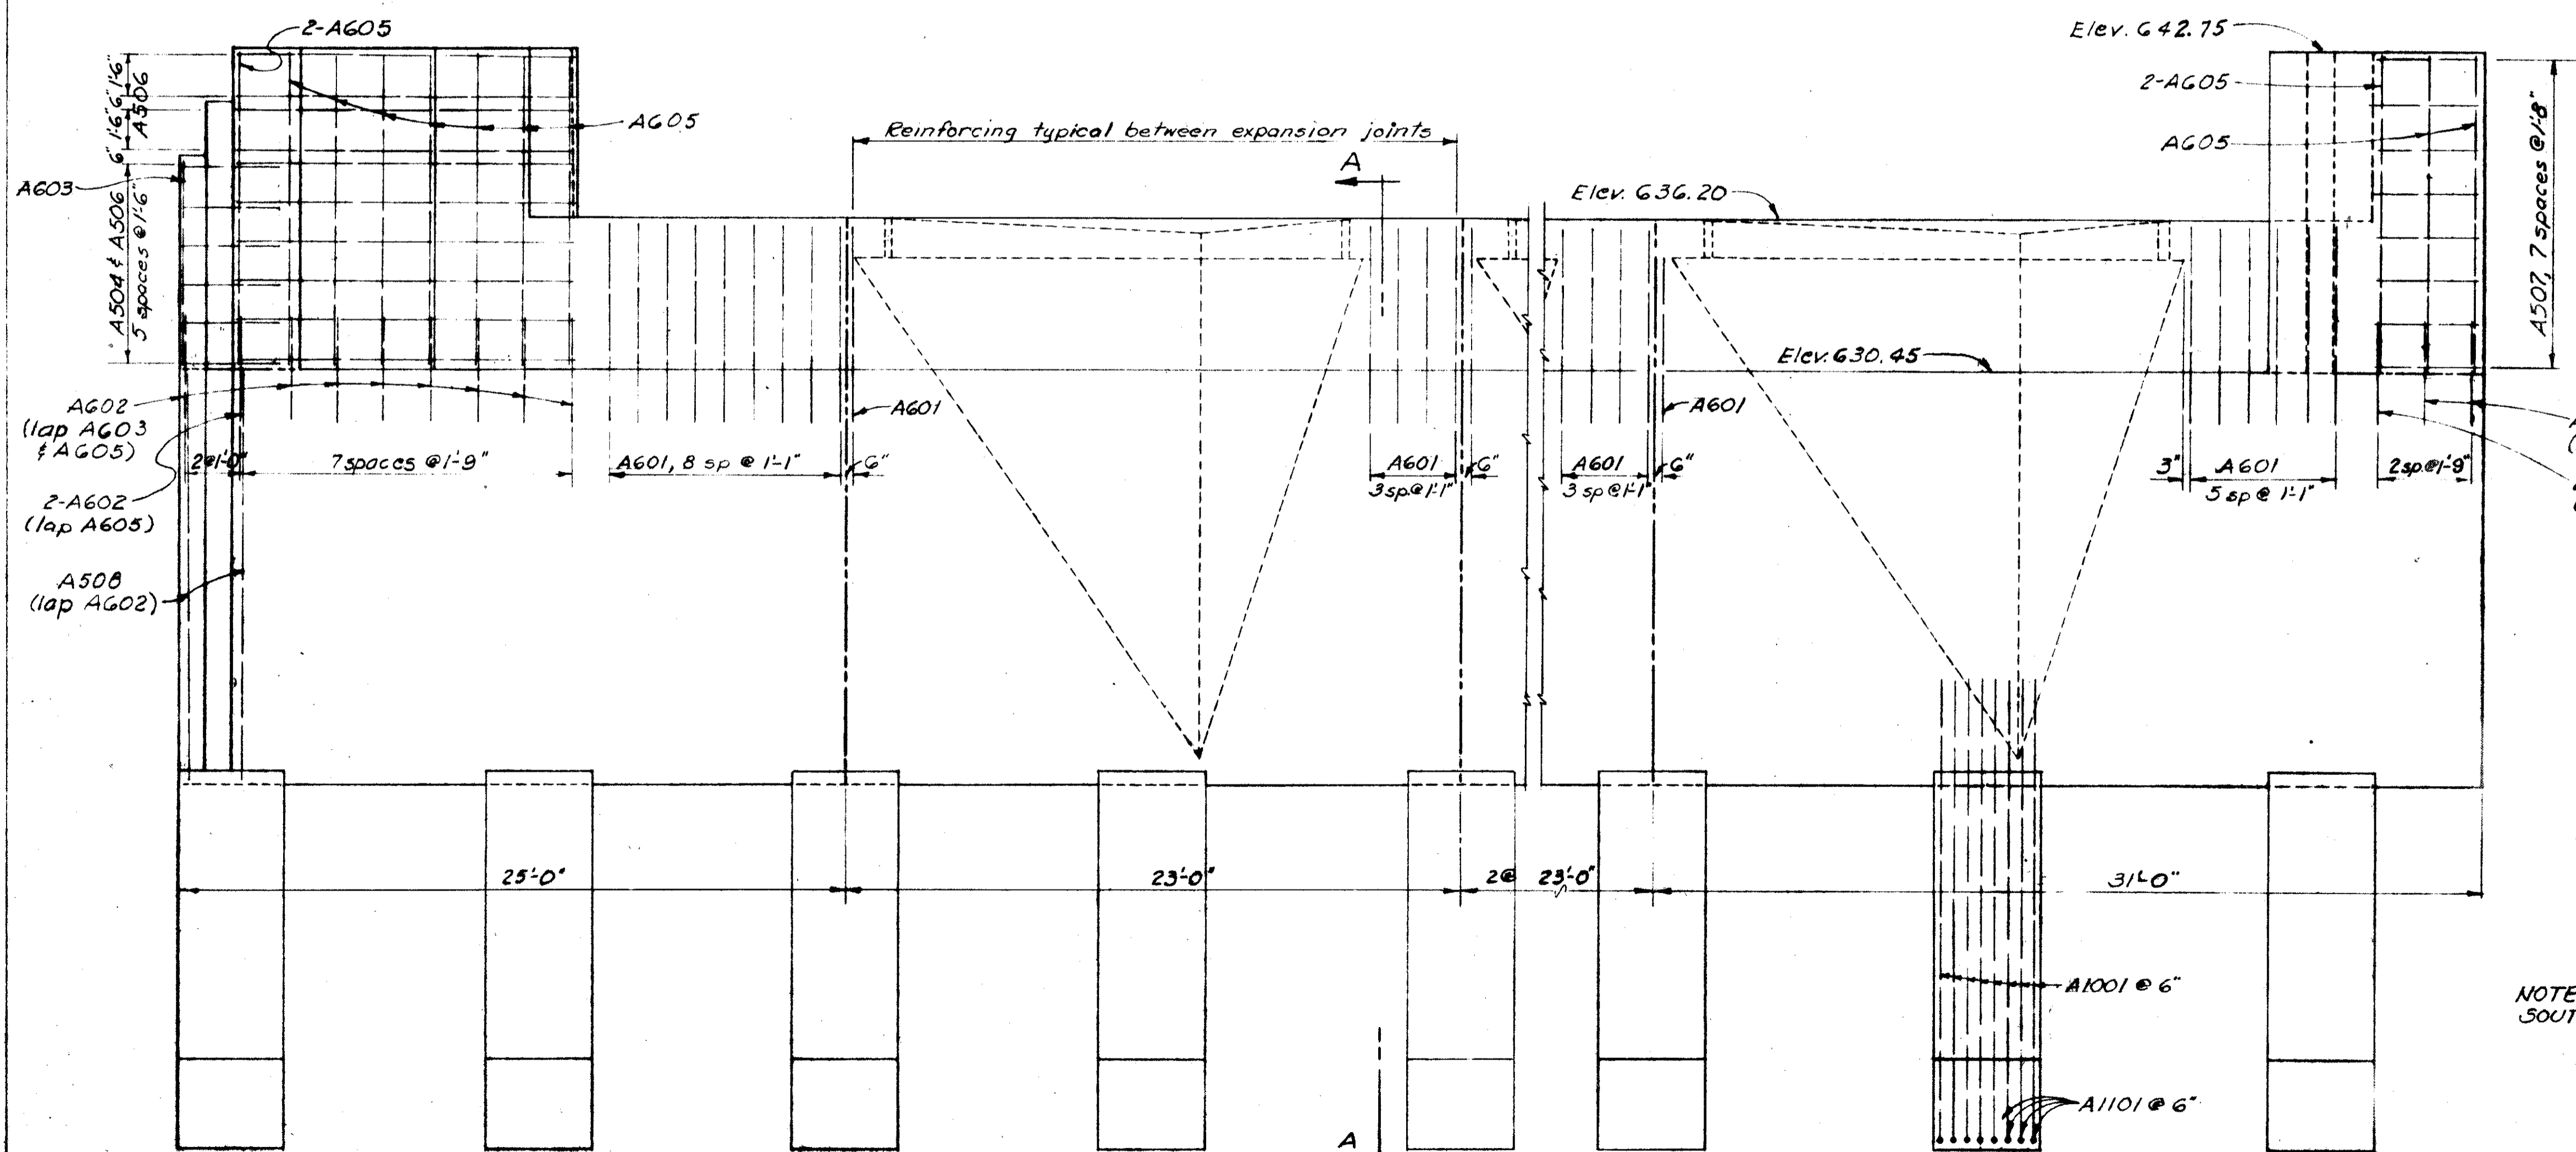

PART ELEVATION - FRONT FACE REINFORCING

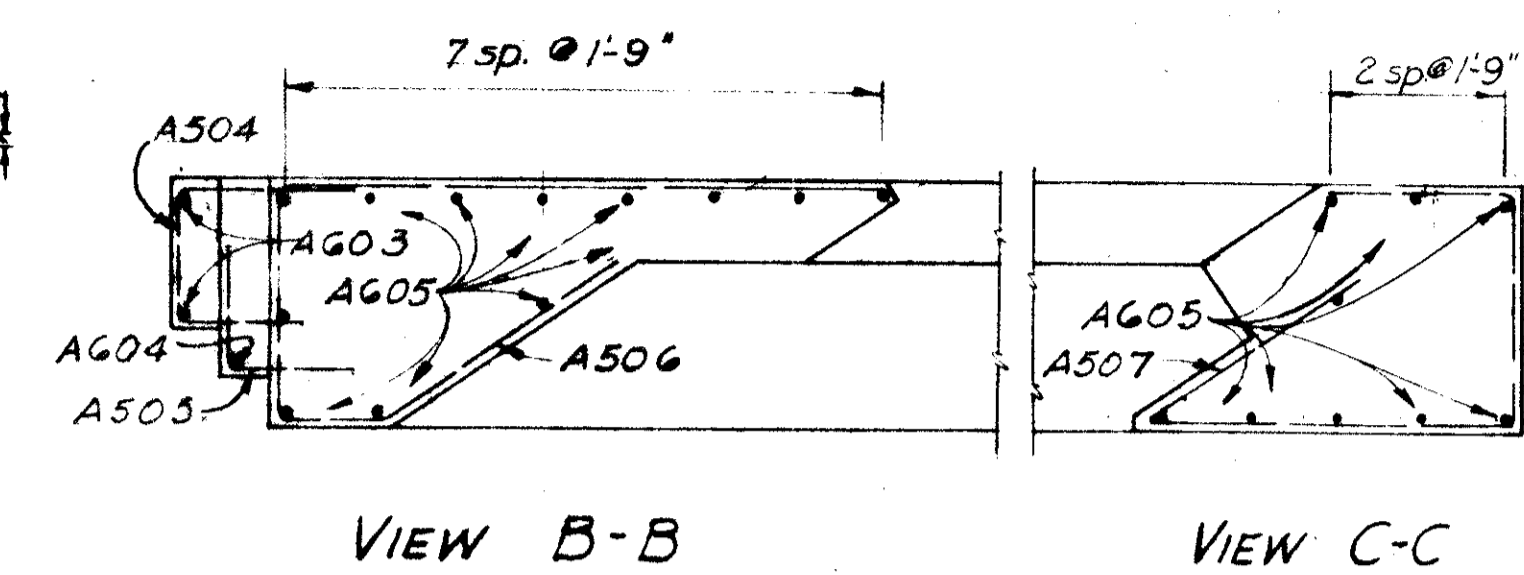

PART ELEVATION - BACK FACE REINFORCING

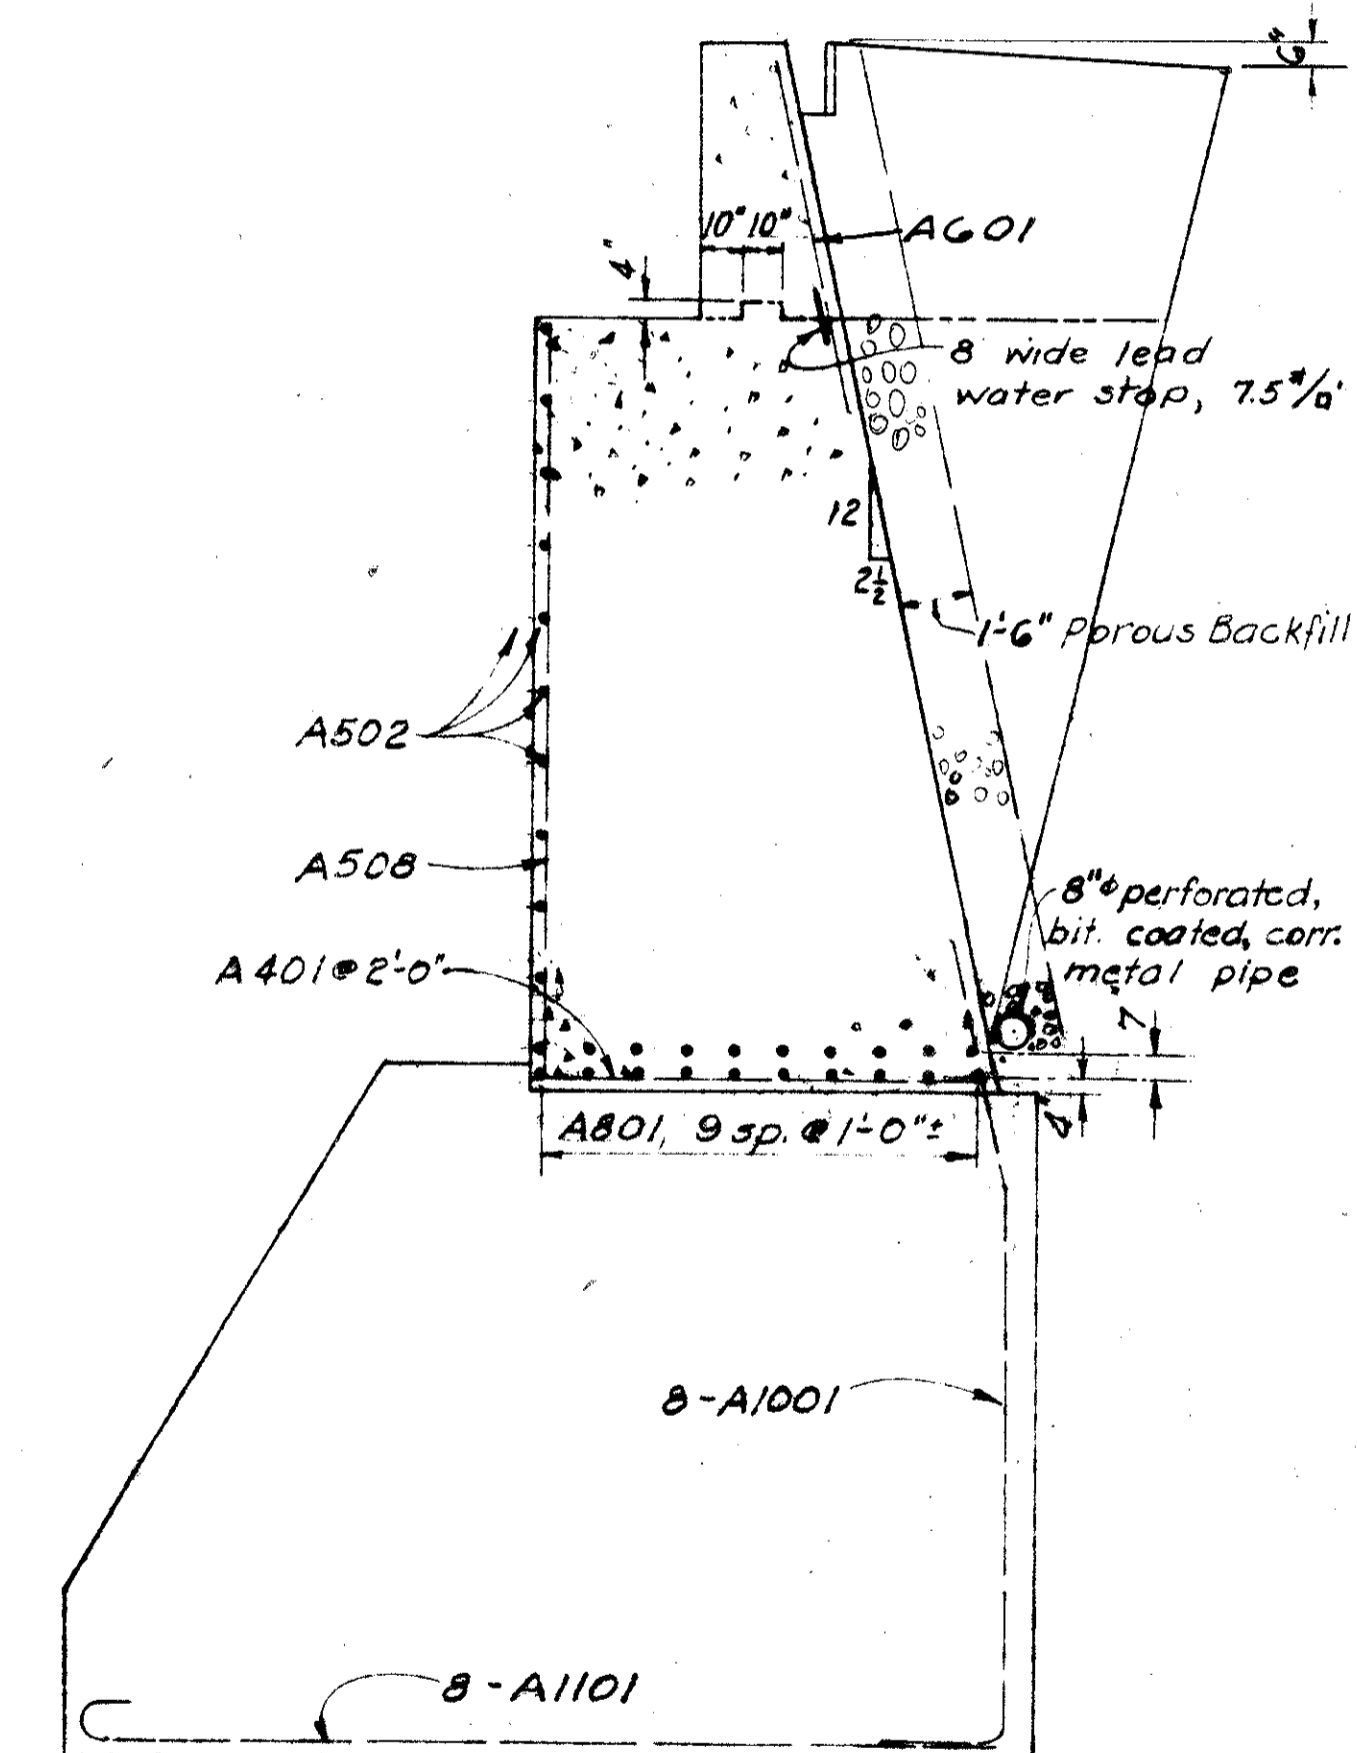

SECTION A-A

NOTE: For details not shown see SOUTH ABUTMENT, Detail sheet No. 61

STATE OF OHIO DEPARTMENT OF HIGHWAYS DIVISION OF DESIGN AND CONSTRUCTION BUREAU OF BRIDGES							
<b>NORTH ABUTMENT DETAILS</b>							
BRIDGE NO. LAK-640-0282 N.Y.C. R.R. OVER SR 640							
LAKE COUNTY				STA. 149+06.60			
DESIGNED	DRAWN	TRACED	CHECKED	REVIEWED	DATE	REVISED	
CPD	CPD	HLB	B.C.H.	BFG	8-3-59	8-10-59	